


REVISIONS			
No.	Description	Date	By

Project Name:
APRON EXPANSION PROJECT

Sheet Name:
ES&PCP OVERALL LAYOUT

GDOT Project Number: APXXX-XXXX-XX(XXX)	Holt Project Number: GAxxxx-xx
Designer: W. MCNAMARA	Technician: B. GARROW
Checked by: D. SKURKY	Submitted / Issue Date: FEBRUARY, 2020
CAD File: 02:02:03:03:03:03.dwg	Plotting: Feb 12, 2020 11:58am By: George/Garrows
Scale: 1" = 100'	Drawing Number: CE 1.00

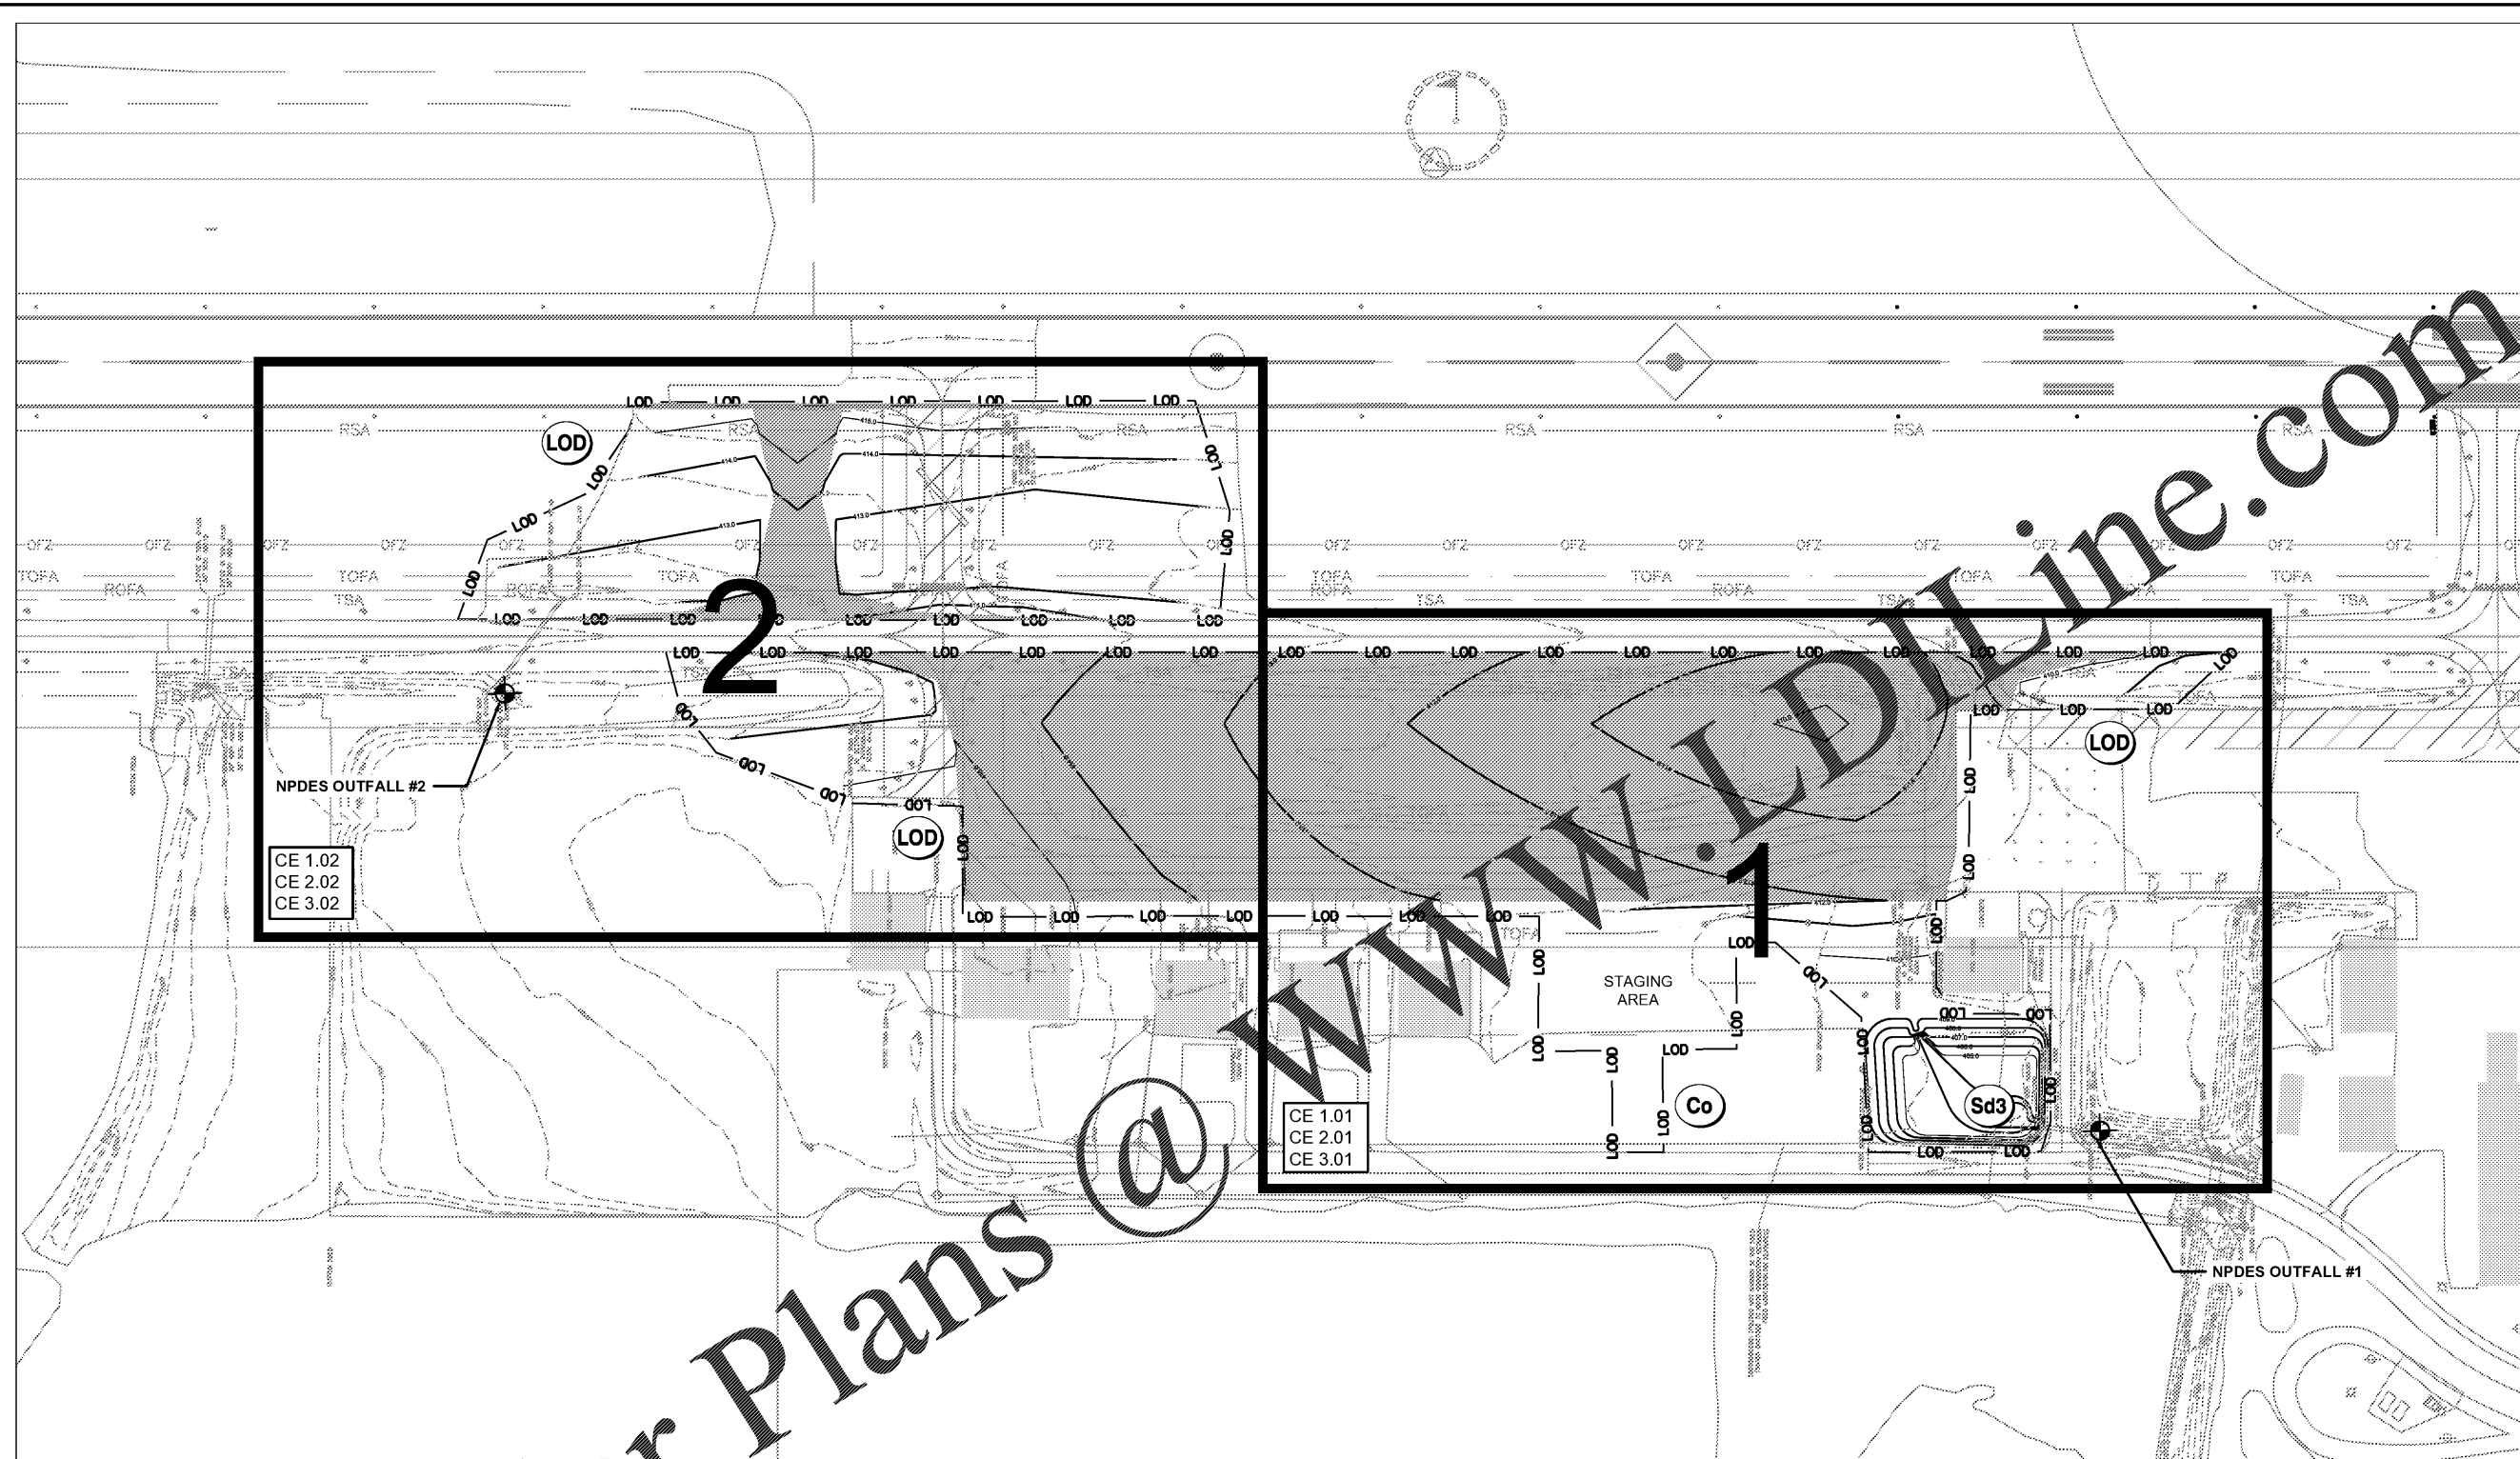

CE 1.02
CE 2.02
CE 3.02

CE 1.01
CE 2.01
CE 3.01

ES&PCP OVERALL LEGEND

- NPDES SAMPLING POINT
- LIMITS OF DISTURBANCE
- CONSTRUCTION EXIT
- TEMPORARY SEDIMENT BASIN

NPDES PERMIT

THE CONTRACTOR IS SOLELY RESPONSIBLE FOR FILING A NOTICE OF INTENT (NOI) AT LEAST 14 DAYS PRIOR TO CONSTRUCTION ACTIVITIES IN ACCORDANCE WITH NPDES PERMIT SAR100001 AND PAYING ALL REQUIRED FEES. IN ADDITION, THE CONTRACTOR IS SO REQUIRED TO OBTAIN A LOCAL LAND DISTURBANCE PERMIT FROM THE COUNTY AND IS RESPONSIBLE FOR ANY FEES ASSOCIATED WITH OBTAINING THIS PERMIT. THE NOI MUST INCLUDE AN EROSION, SEDIMENTATION, AND POLLUTION CONTROL PLAN (ESPCP) AND A COMPREHENSIVE MONITORING PLAN (CMP) WHICH INCLUDES MONITORING AND SAMPLING OF ALL OUTFALL POINTS OR THE RECEIVING WATERS AND A PLAN FOR OPERATION AND MAINTENANCE OF BEST MANAGEMENT PRACTICES (BMPs). CONTRACTOR MUST HAVE QUALIFIED PERSONNEL TO INSPECT BMPs. CONTRACTOR MUST SUBMIT MONTHLY SUMMARY OF MONITORING RESULTS AND INSPECTION RESULTS UNTIL A NOTICE OF TERMINATION (NOT) IS ISSUED. THE COST OF PERMITTING, MONITORING, SAMPLING, INSPECTIONS, TESTING AND REPORTING SHALL BE INCIDENTAL TO COST OF THE MOBILIZATION.

CONTACT INFORMATION

PRIMARY PERMITTEE
PERRY-HOUSTON COUNTY AIRPORT AUTHORITY
P.O. BOX 1572
PERRY, GA 31069
PHONE: (478) 988-3899

24 HOUR CONTACT
JAMES MARQUART
PHONE: (478) 988-3699



ES&PCP PREPARER:
AULICK ENGINEERING
1900 CENTURY PLACE
N.E. SUITE 305
CHAMBLEE, GA
(678)825-8196

Order Plans @ www.dline.com