


MILLWORK / EQUIPMENT PLAN

NOTES:

- ALL DIMENSIONS ARE FINISHED DIMENSIONS.
- THE CONTRACTOR TO INSTALL 2X8 OR 3/4" PLYWOOD BLOCKING FOR ALL COUNTERTOPS, BASE & WALL CABINETS, SHELVING, COAT HOOKS, APRON HANGERS, AND TOILET ROOM ACCESSORIES. CHECK WITH LOCAL CODE IF BLOCKING NEEDS TO BE FIRE RATED.
- BLOCKING HEIGHTS ARE TO BE CONFIRMED BY LEAN DENTAL DESIGN.
- BLOCKING IS NOT LIMITED TO WHAT IS SHOWN ON THE BLOCKING PLAN. VERIFY ALL BLOCKING REQUIREMENTS WITH LEAN DENTAL DESIGN.
- THE CONTRACTOR IS TO PROVIDE AS-BUILT MEASUREMENTS, MILLWORK BY LEAN DENTAL DESIGN.
- SHOULD THE MILLWORK BE A PART OF THEIR WORK SCOPE, THE CONTRACTOR IS TO PROVIDE A COMPLETE INSTALLATION OF ALL CUSTOM AND STOCK MILLWORK, INCLUDING ALL REQUIRED HARDWARE AND MISCELLANEOUS ACCESSORIES.
- ALL CONFLICT OR QUESTIONS CONCERNING THE DRAWINGS SHOULD BE BROUGHT TO THE ARCHITECT FOR RESOLUTION BEFORE FABRICATION OR INSTALLATION.
- BEFORE STARTING FABRICATION, THE CONTRACTOR SHALL VERIFY ALL DIMENSIONS AND EXISTING CONDITIONS BY ACTUAL FIELD OBSERVATION AND MEASUREMENT. THE CONTRACTOR SHALL BE RESPONSIBLE FOR ALL HOLD DIMENSIONS.
- ALL VISIBLE FACES OF COUNTERTOPS AND CABINETS FROM EXTERIOR WINDOWS ARE TO BE CONSIDERED "EXPOSED" AND TO BE FINISHED WHETHER INDICATED TO BE FINISHED IN ELEVATIONS OR NOT.
- SCHEDULED ROOM BASE SHALL WRAP ALL MILLWORK FACES UNLESS OTHERWISE NOTED.
- FOLLOW AWI STANDARDS OF CONSTRUCTION FOR CUSTOM GRADE MILLWORK AS A MINIMUM QUALITY CRITERIA.
- MILLWORK ELEVATION SHEET TO BE PROVIDED UPON REQUEST.
- SHOULD MILLWORK BE SUPPLIED BY OUTSIDE VENDOR CONTRACTOR IS TO WORK WITH VENDOR TO ENSURE ALL CASEWORK IS INSTALLED. GENERAL IS TO PATCH WALLS AND PAINT POST INSTALLATION.
- GENERAL CONTRACTOR IS TO ALLOW MILLWORK USE OF DUMPSTER DURING INSTALL.
- GENERAL CONTRACTOR IS TO ASSURE NO OTHER TRADES ARE IN THE WAY OF THE MILLWORK VENDOR AT TIME OF INSTALL.

Order Plans @ WWW.LDIDLine.com

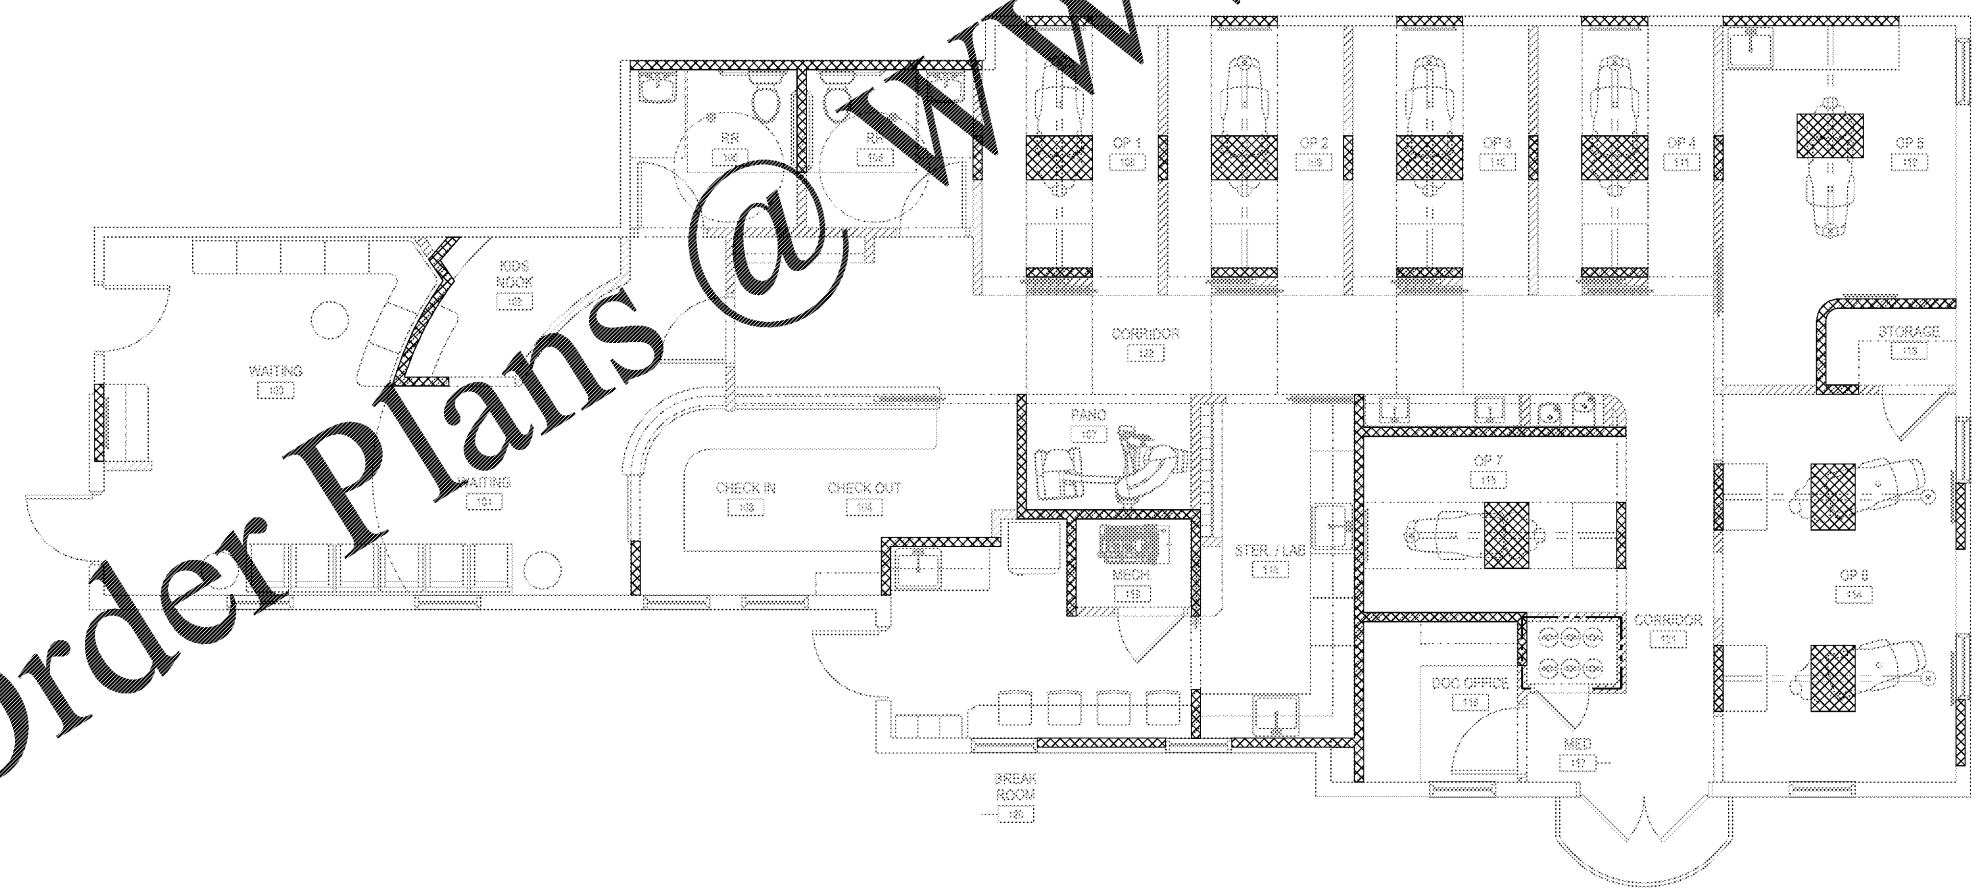

1 BLOCKING PLAN
SCALE: 1/4" = 1'-0"

DENTAL OFFICES OF
DR. FREITAS & DR. SOUZA
17901 NW 5TH STREET, SUITE 202, PEMBROKE PINES, FL 33029

ISSUE

NO.	DATE	DESCRIPTION
1	2/25/2020	FOR BID & CONSTRUCTION

Project No. 1 Date: 1

Sheet Title:
BLOCKING PLAN

Page No.
A401

SHEET
9 OF 13