


**SCOPE DOCUMENTS**  
 The Construction Documents have not been completed therefore this drawing may be incomplete or not coordinated. The documents issued indicate the general scope of the Project. The Contractor is responsible for complete and coordinated pricing and Work, and shall include all items necessary for the proper execution and completion of the Project, whether indicated or not. All components of the Project shall comply with any and all requirements of national, state, and local codes. The Contractor shall inform the Owner and Architect of any omissions, inaccuracies or errors in the information provided. If no notice is given and any omissions, inaccuracies or errors are discovered, the Architect's decision on items of Work included in the scope shall be binding on the Contractor, when consistent with the general scope and quality of the Project.

| ISSUANCES |                           |      |
|-----------|---------------------------|------|
| No.       | Drawing Issue Description | Date |
|           |                           |      |

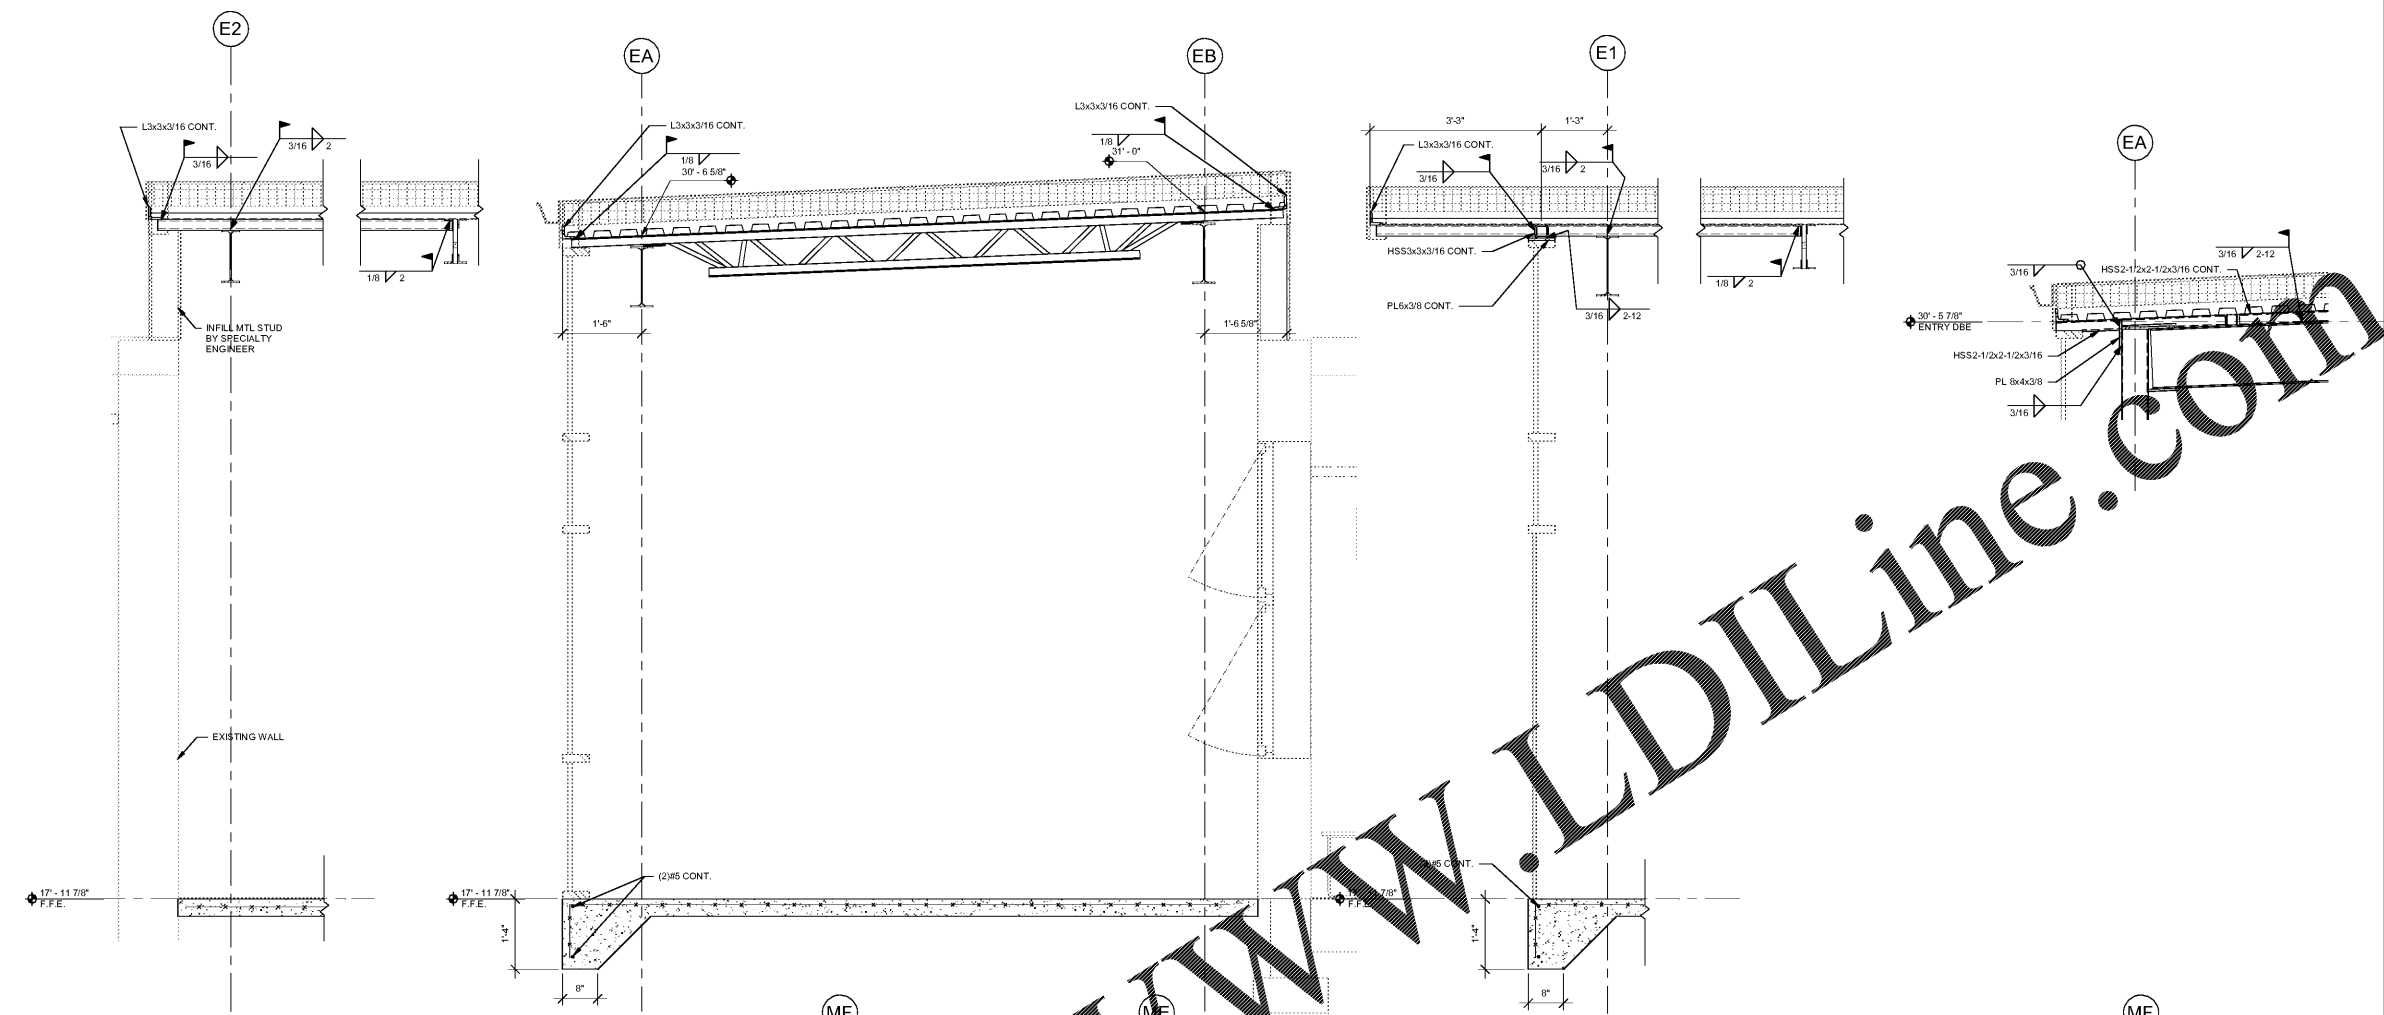


**1 SECTION**  
 S3.1 SCALE: 3/4" = 1'-0"

**2 SECTION**  
 S3.1 SCALE: 3/4" = 1'-0"


**3 SECTION**  
 S3.1 SCALE: 3/4" = 1'-0"

**4 SECTION**  
 S3.1 SCALE: 3/4" = 1'-0"

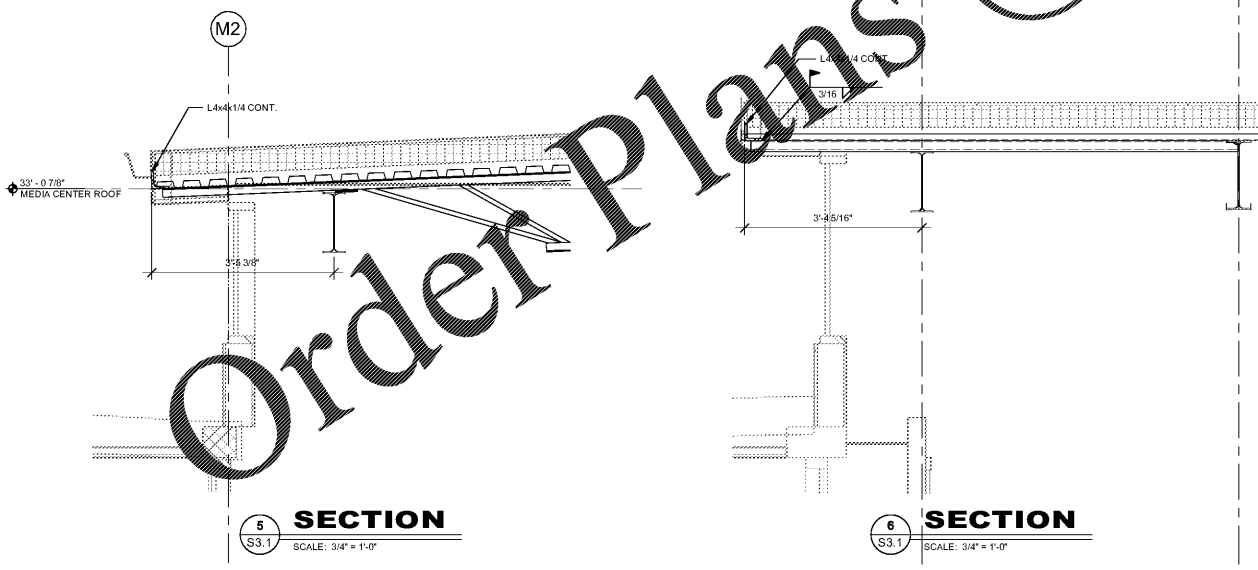


**5 SECTION**  
 S3.1 SCALE: 3/4" = 1'-0"

**6 SECTION**  
 S3.1 SCALE: 3/4" = 1'-0"

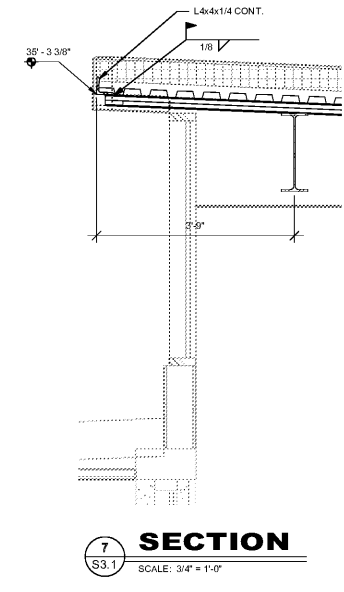

**7 SECTION**  
 S3.1 SCALE: 3/4" = 1'-0"

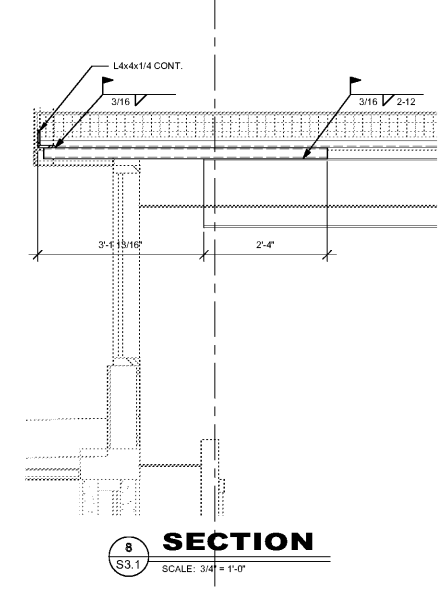

**8 SECTION**  
 S3.1 SCALE: 3/4" = 1'-0"

Order Plans @ [www.LDILine.com](http://www.LDILine.com)

**BARACK & MICHELLE OBAMA ACADEMY**



970 Martin St SE, Atlanta, GA 30315  
 ATLANTA PUBLIC SCHOOLS

**SECTIONS**

|                  |          |
|------------------|----------|
| Designer         | 12/19    |
| Principal/Charge |          |
| Approver         | 03/16/20 |
| Issue Manager    |          |
| Checker          |          |
| Project Engineer |          |
| Author           |          |
| Staff Engineer   |          |

**S3.1**

PROJECT NUMBER: 1703 PROJECT NAME: TBRPLATE TESTING  
 SHEET NUMBER: S3.1 - SECTIONS  
 C:\Users\cbryant\Documents\BAMO - Struct - 2019\_cbryant\WKR62.rvt  
 3/16/2020 7:02:55 PM