




**SCOPE DOCUMENTS**

The Contract Documents Issued for [Conceptual Design, Schematic Design, Design Development, Partial Construction Documents or Other Issuance up to Issued for Construction] are intended to be at that level of development and as such, may be neither complete nor coordinated. The [Construction Manager, Contractor, Design/Builder] is responsible for complete and coordinated pricing [and execution] of the Work, and shall include items necessary for the proper execution and completion of the Work, as shown, specified, reasonably inferred or required for a complete Project. For Work of obligated design, systems, assemblies, components and materials shall comply with national, state and local code requirements. The [Construction Manager, Contractor, Design/Builder] shall inform the Owner and Architect, in timely fashion, of any discovered omissions, inconsistencies or errors in the Contract Documents.

**ISSUANCES**

No.	Drawing Issue Description	Date
1	LOD SUBMISSION	11/14/19
2	DESIGN DEVELOPMENT	3/18/20

GADQE CODE: 5066  
FTE - 450  
EXISTING IU - 38  
PROPOSED IU - 33

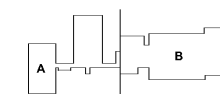

**BARACK & MICHELLE OBAMA ACADEMY**




970 Martin St SE, Atlanta, GA 30315

ATLANTA PUBLIC SCHOOLS

**1ST FLOOR DEMOLITION PLAN - OVERALL**


ROBERT A. JUST Principal/Designer	20190109
S. TARGHAN Project Manager	03/18/20
B. FERREN Project Architect	
G. HAHN Staff Architect	
B. FERREN / G. HAHN Interior Design	

**A1.11**

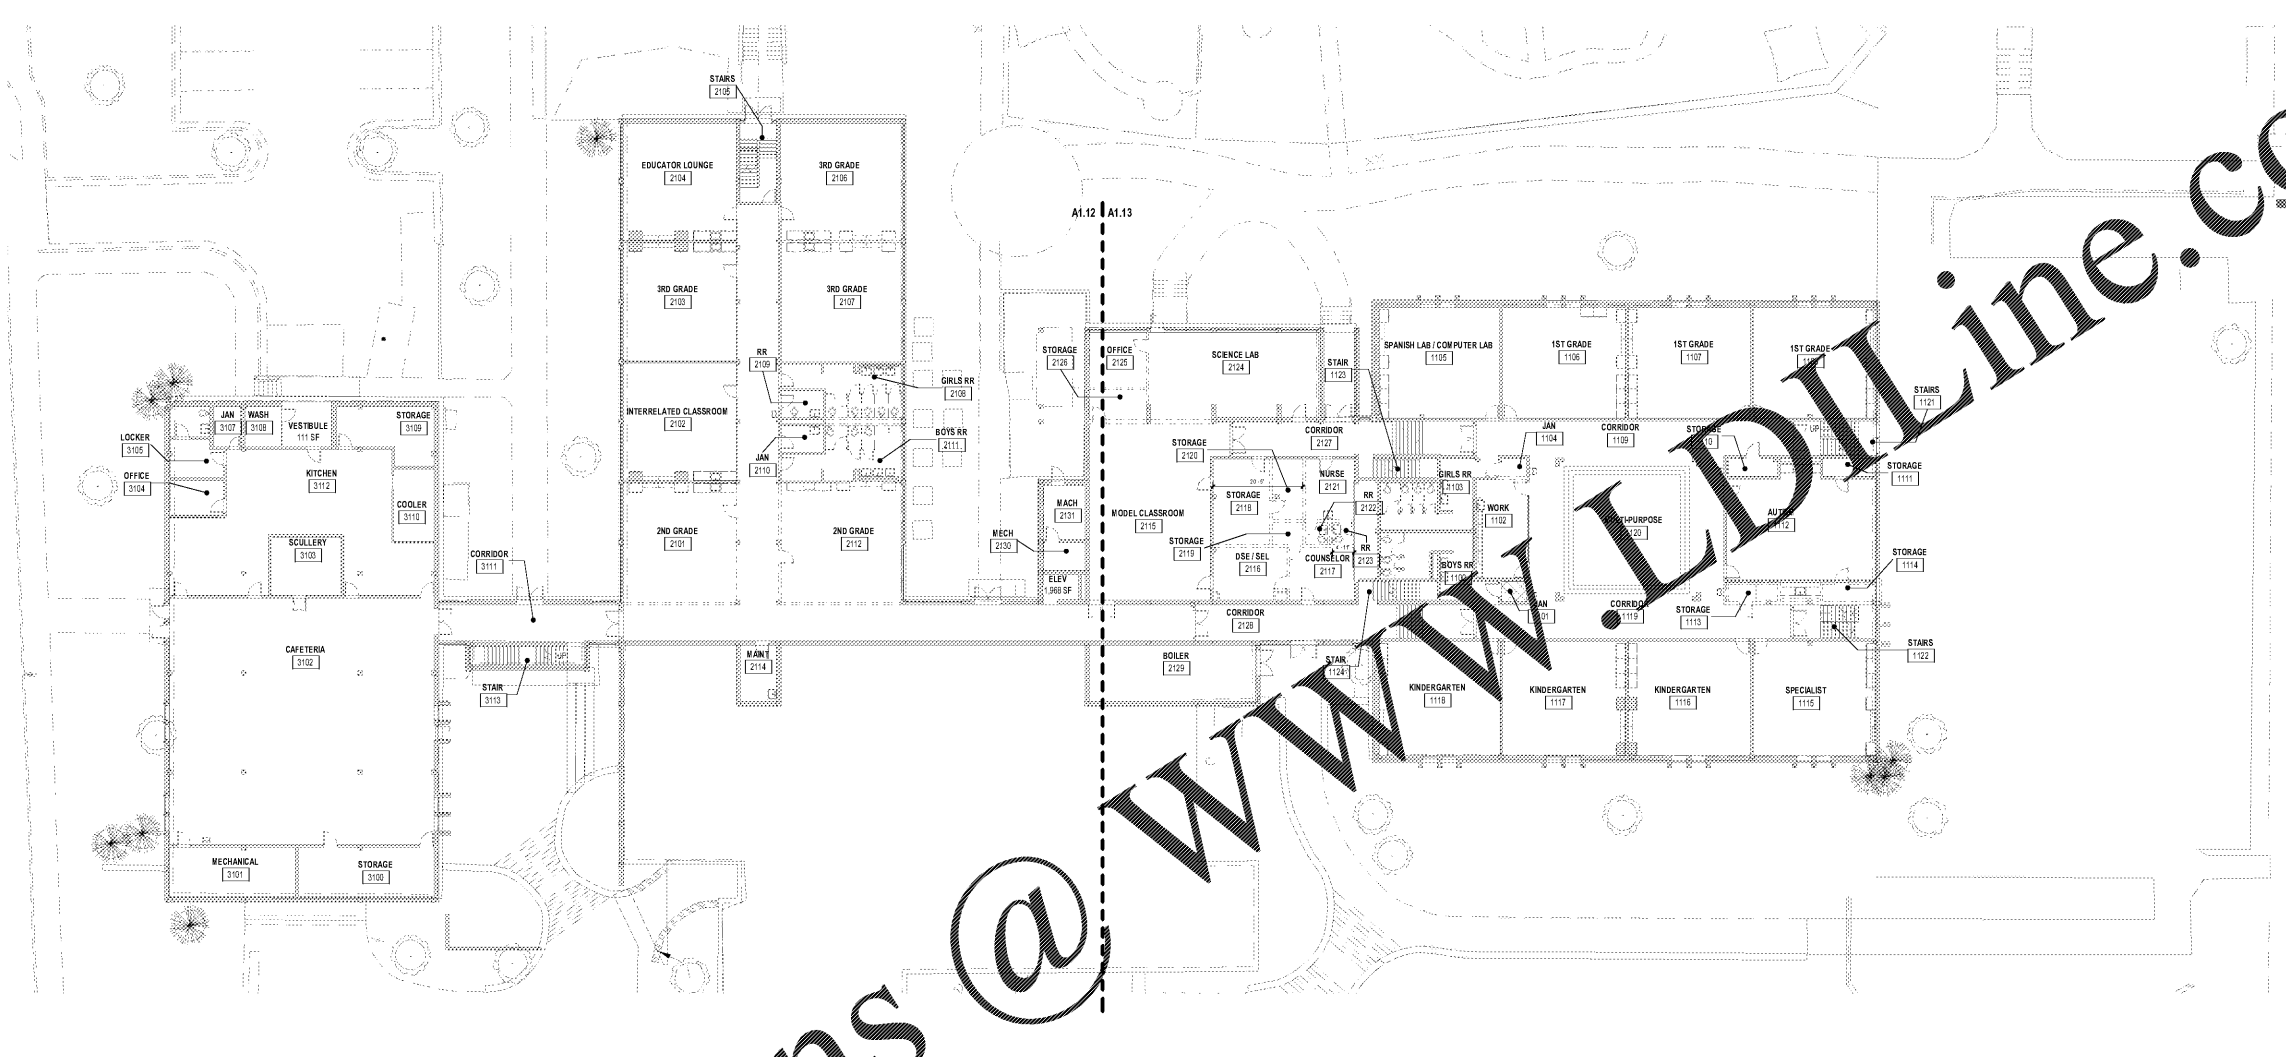

Order Plans @ WWW.LDILine.com

**2** 1ST FLOOR DEMOLITION PLAN - OVERALL  
A1.11 SCALE: 1/16" = 1'-0"

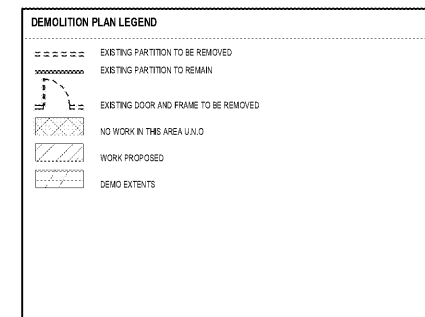

PROJECT NUMBER: 20190109 PROJECT NAME: BARACK & MICHELLE OBAMA ACADEMY  
DATE: 03/18/2020 09:41:09 AM  
DRAWING: 1ST FLOOR DEMOLITION PLAN - OVERALL A1.11  
SCALE: 1/16" = 1'-0"