




SCOPE DOCUMENTS

The Contract Documents Issued for [Conceptual Design, Schematic Design, Design Development, Partial Construction Documents or Other Issuance up to Issued for Construction] are intended to be at that level of development and as such, may be neither complete nor coordinated. The [Construction Manager, Contractor, Design/Builder] is responsible for complete and coordinated pricing [and execution] of the Work, and shall include items necessary for the proper execution and completion of the Work, as shown, specified, reasonably inferred or required for a complete Project. For Work of designed design, systems, assemblies, components and materials shall comply with national, state and local code requirements. The [Construction Manager, Contractor, Design/Builder] shall inform the Owner and Architect, in timely fashion, of any discovered omissions, inaccuracies or errors in the Contract Documents.

ISSUANCES

No.	Drawing Issue Description	Date
1	DESIGN DEVELOPMENT	3/18/20

GADOE CODE: 5066
FTE - 450
EXISTING IU - 38
PROPOSED IU - 33

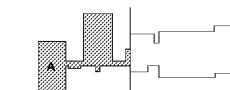

BARACK & MICHELLE OBAMA ACADEMY



970 Martin St SE, Atlanta, GA 30315

ATLANTA PUBLIC SCHOOLS


1ST FLOOR FINISH PLAN - AREA A

ROBERT A. JUST Principal/Designer	20190109
S. TARGHAN Project Manager	03/18/20
B. FERREN Project Architect	
G. HAHN Staff Architect	
B. FERREN / G. HAHN Interior Design	

A1.32


FLOOR FINISH PLAN LEGEND

	WALK OFF MATT WM-1		VCT-4
	CARPET SPECIFIED BY TAG		VCT-6
	SAFETY FLOORING SF-1		LVT-1
	PLASTIC LAMINATE PLAM-2		LVT-2
	VCT-1		LVT-3
	VCT-2		LVT-4
	VCT-3		

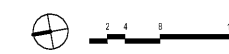

Order Plans @

WWW.LDILine.com

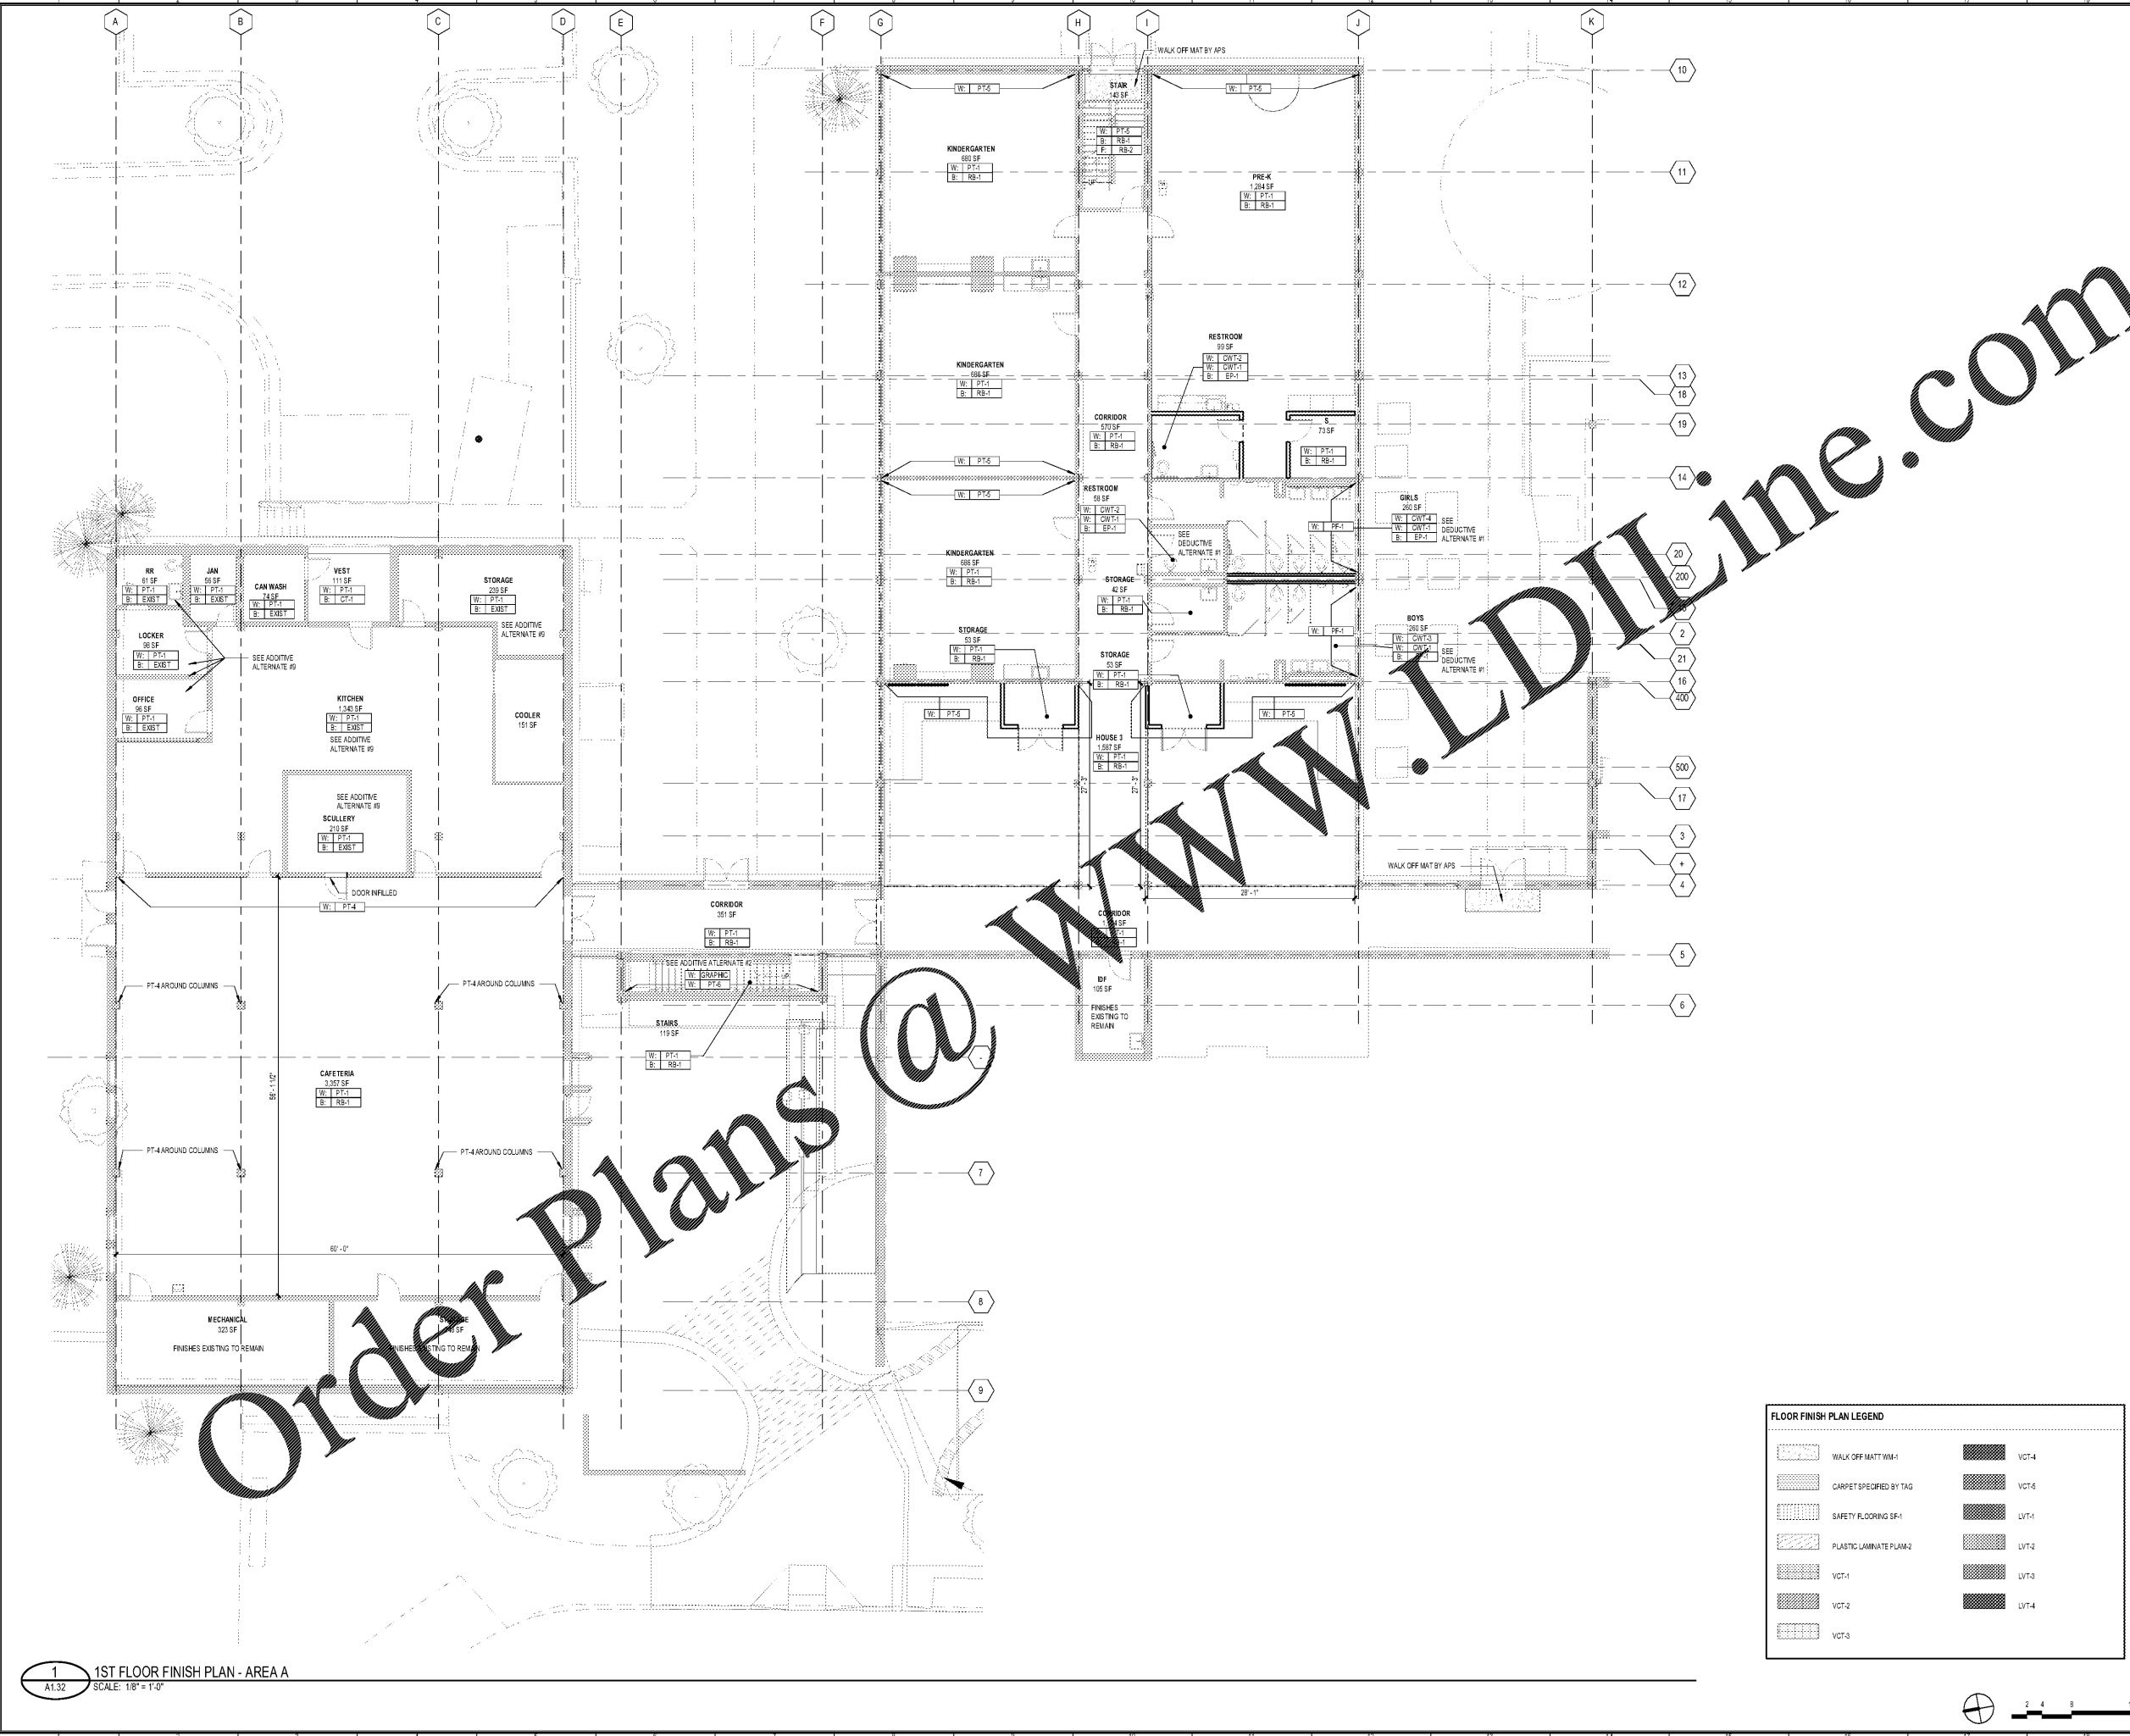

1 1ST FLOOR FINISH PLAN - AREA A
SCALE: 1/8" = 1'-0"

PROJECT NUMBER: 20190109 PROJECT NAME: BARACK & MICHELLE OBAMA ACADEMY
DATE: 03/18/2020 02:13:57 v.t
3/17/2020 6:43:05 PM