




00218 COOPER CARRY

SCOPE DOCUMENTS
The Contract Documents Issued for (Conceptual Design, Schematic Design, Design Development, Partial Construction Documents or Other Issuance up to Issued for Construction) are intended to be at that level of development and as such, may be neither complete nor coordinated. The (Construction Manager, Contractor, Design/Builder) is responsible for complete and coordinated pricing (and execution) of the Work, and shall include items necessary for the proper execution and completion of the Work, as shown, specified, reasonably inferred or required for a complete Project. For Work of obligated design, systems, assemblies, components and materials shall comply with national, state and local code requirements. The (Construction Manager, Contractor, Design/Builder) shall inform the Owner and Architect, in timely fashion, of any discovered omissions, inaccuracies or errors in the Contract Documents.

ISSUANCES		
No.	Drawing Issue Description	Date
1	DESIGN DEVELOPMENT	3/18/20

GADOE CODE: 5066
FTE - 450
EXISTING IU - 38
PROPOSED IU - 33

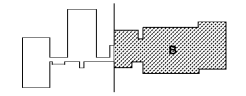

BARACK & MICHELLE OBAMA ACADEMY




970 Martin St SE, Atlanta, GA 30315
ATLANTA PUBLIC SCHOOLS

1ST FLOOR FINISH PLAN - AREA B

ROBERT A. JUST Principal/Owner	20190109
S. TARRHAN Project Manager	03/18/20
B. FERREN Project Architect	
G. HAHN Staff Architect	
B. FERREN / G. HAHN Interior Design	

A1.33

NOT ISSUED FOR CONSTRUCTION

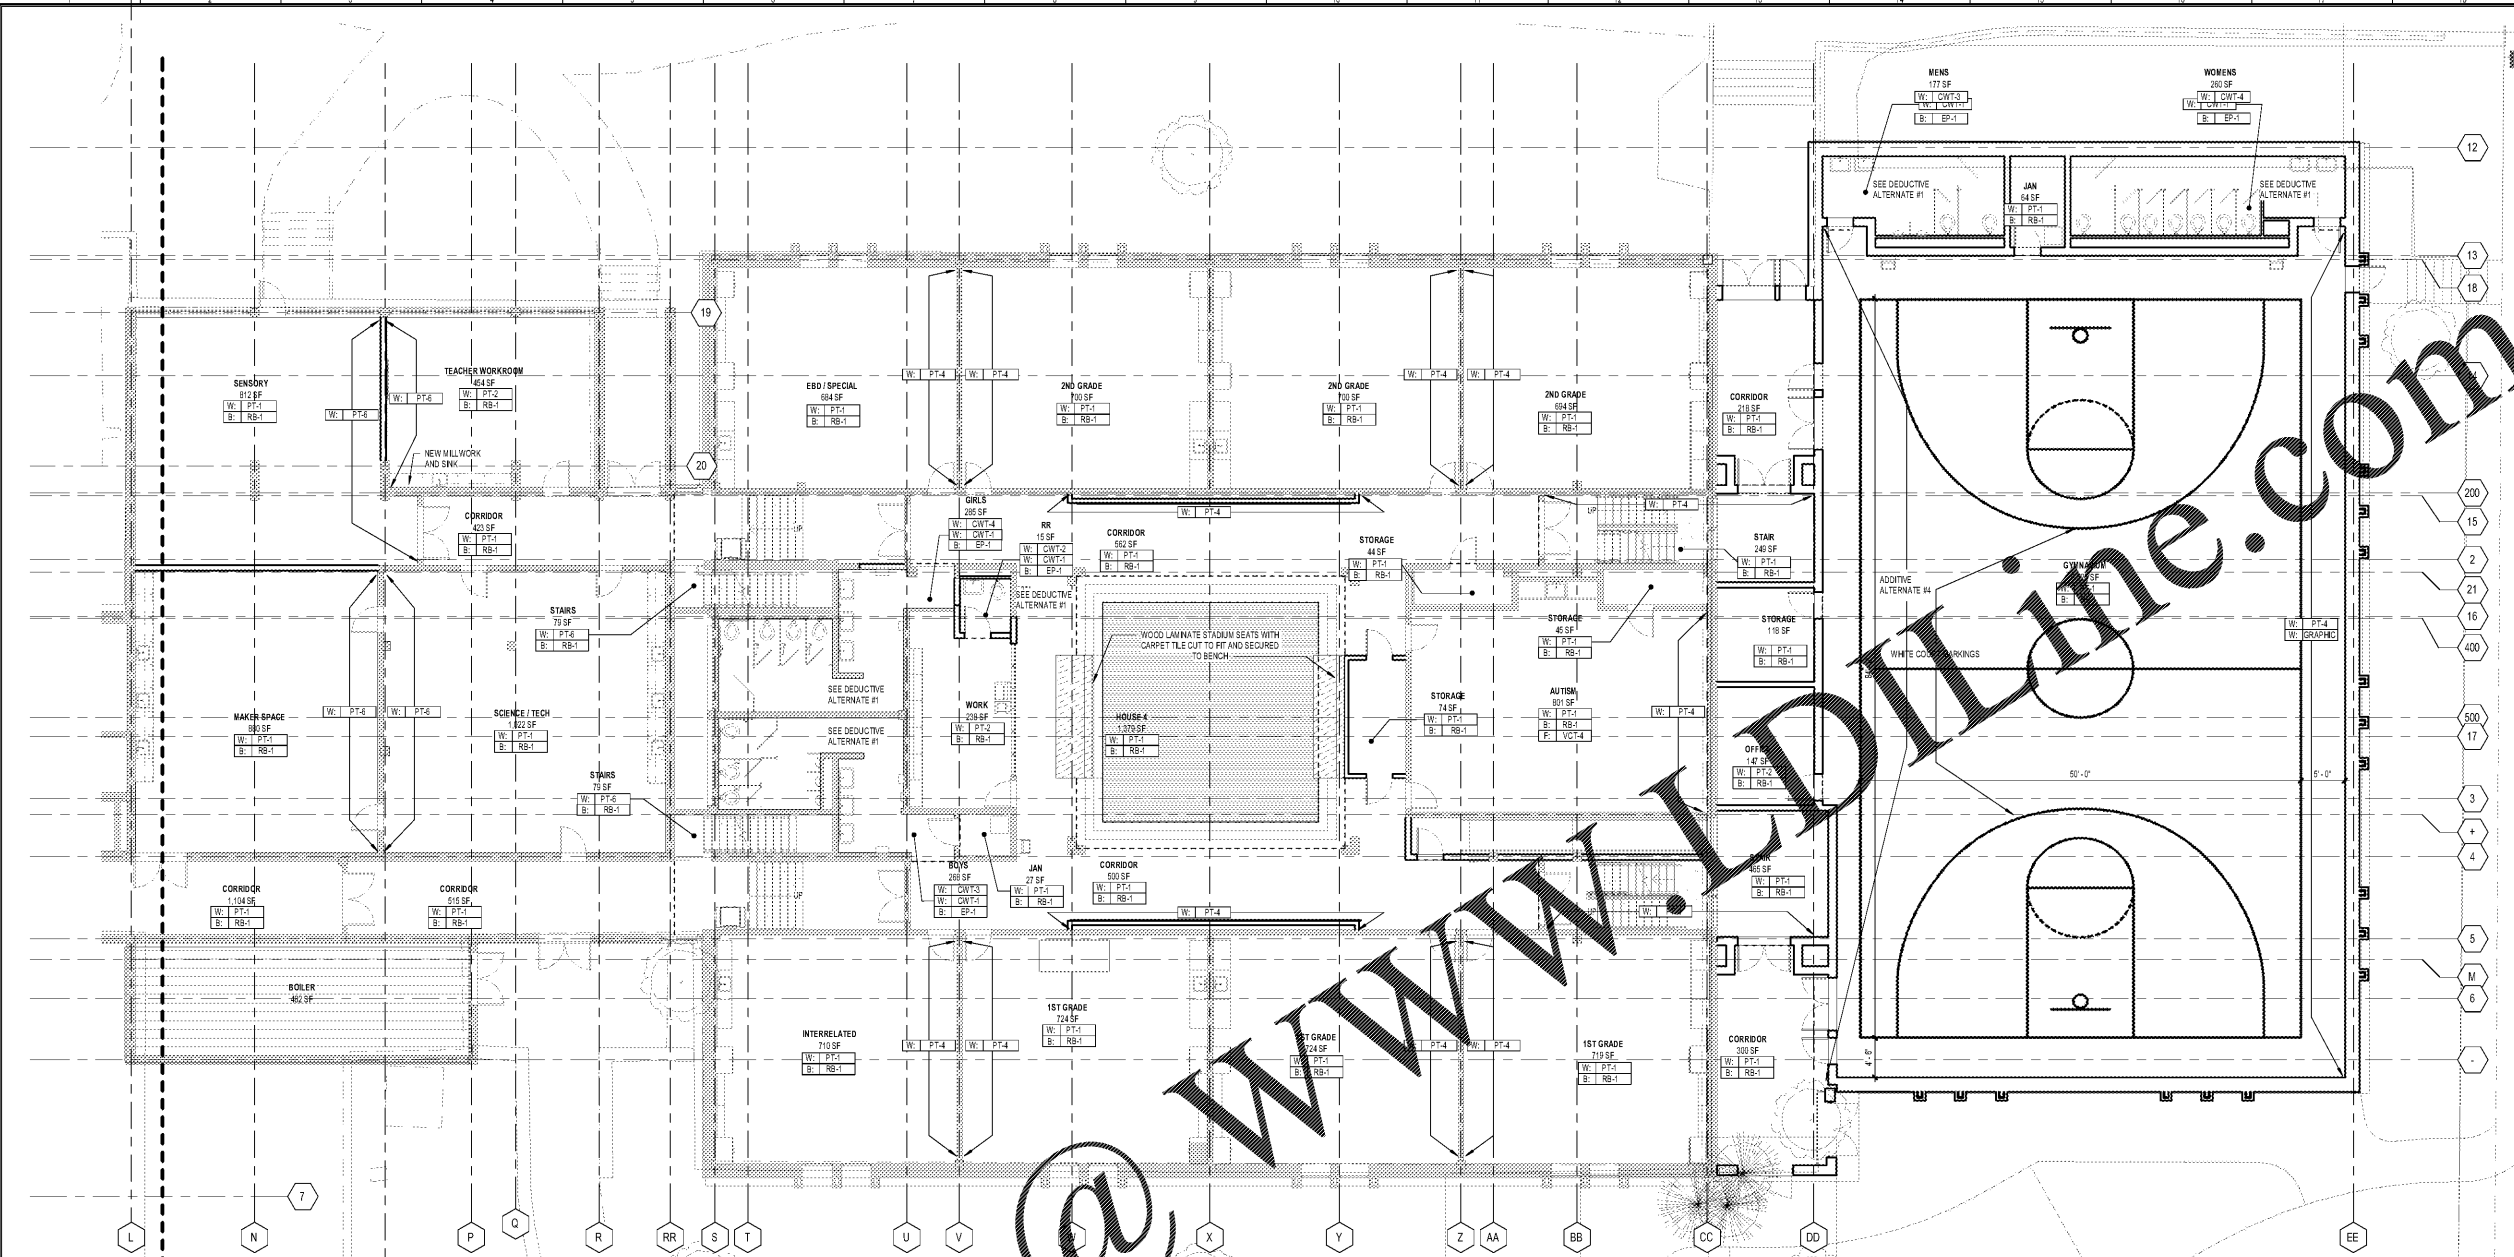

1 1ST FLOOR FINISH PLAN - AREA B
A1.33 SCALE: 1/8" = 1'-0"

FLOOR FINISH PLAN LEGEND	
	WALK OFF MATT W-1
	CARPET SPECIFIED BY TAG
	SAFETY FLOORING SF-1
	PLASTIC LAMINATE PLM-2
	VCT-1
	VCT-2
	VCT-3
	VCT-4
	VCT-5
	LVT-1
	LVT-2
	LVT-3
	LVT-4



PROJECT NUMBER: 20190109 PROJECT NAME: BARACK & MICHELLE OBAMA ACADEMY
DATE: 02/13/2020 02:13:39 vvt
3/17/2020 6:43:12 PM