




00219 COOPER CARRY

**SCOPE DOCUMENTS**  
The Contract Documents Issued for [Conceptual Design, Schematic Design, Design Development, Partial Construction Documents or Other Issuance up to Issued for Construction] are intended to be at that level of development and as such, may be neither complete nor coordinated. The [Construction Manager, Contractor, Design/Builder] is responsible for complete and coordinated pricing [and execution] of the Work, and shall include items necessary for the proper execution and completion of the Work, as shown, specified, reasonably inferred or required for a complete Project. For Work of designated design, systems, assemblies, components and materials shall comply with national, state and local code requirements. The [Construction Manager, Contractor, Design/Builder] shall inform the Owner and Architect, in timely fashion, of any discovered omissions, inaccuracies or errors in the Contract Documents.

ISSUANCES		
No.	Drawing Issue Description	Date
1	DESIGN DEVELOPMENT	3/18/20

GADOE CODE: 5066  
FTE - 450  
EXISTING IU - 38  
PROPOSED IU - 33

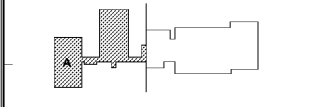

**BARACK & MICHELLE OBAMA ACADEMY**




970 Martin St SE, Atlanta, GA 30315  
ATLANTA PUBLIC SCHOOLS

**2ND FLOOR FINISH PLAN - AREA A**

ROBERT A. JUST Principal Designer	20190109
S. TARGHAN Project Manager	03/18/20
B. FERREN Project Architect	
G. HAHN Staff Architect	
B. FERREN / G. HAHN Interior Design	

**A1.35**

NOT ISSUED FOR CONSTRUCTION

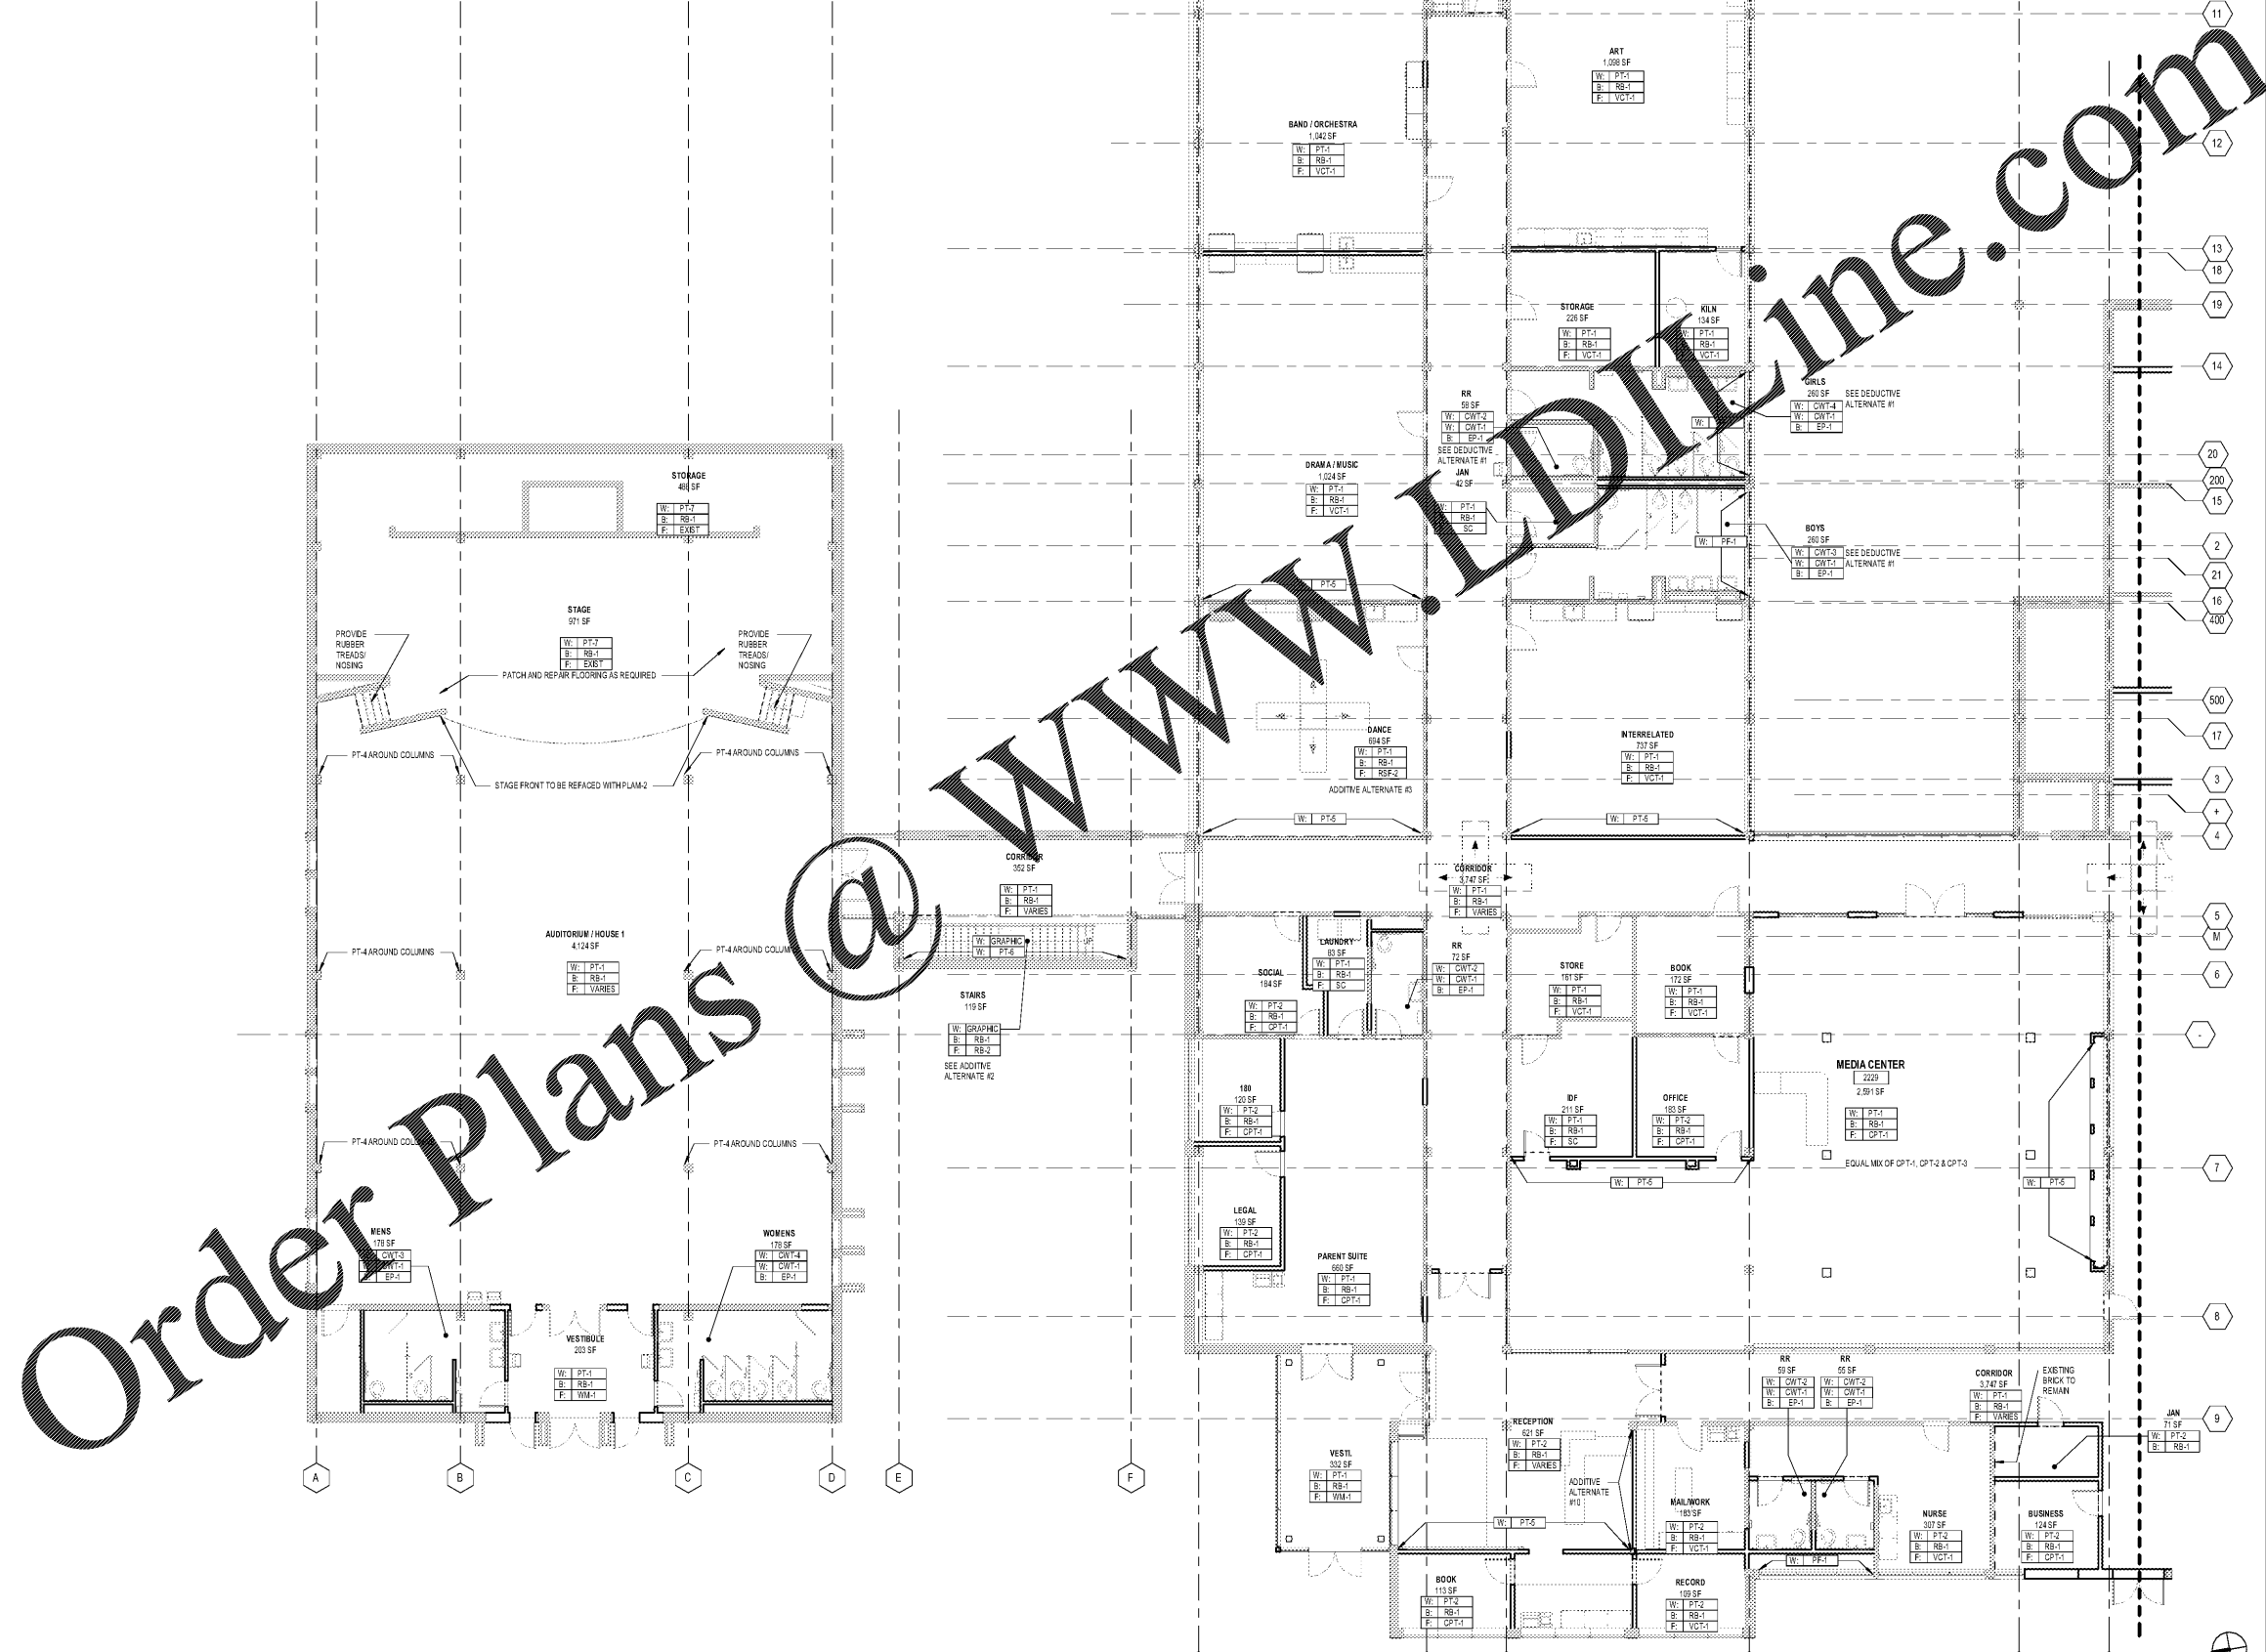

**1** 2ND FLOOR FINISH PLAN - AREA A  
SCALE: 1/8" = 1'-0"

PROJECT NUMBER: 20190109 PROJECT NAME: BARACK & MICHELLE OBAMA ACADEMY  
DATE: 02/13/20 02:13:59 vvt  
3/17/2020 6:43:21 PM