



60218 COOPER CARRY


SCOPE DOCUMENTS

The Contract Documents Issued for (Conceptual Design, Schematic Design, Design Development, Partial Construction Documents or Other Issuance up to Issued for Construction) are intended to be at that level of development and as such, may be neither complete nor coordinated. The (Construction Manager, Contractor, Design/Builder) is responsible for complete and coordinated pricing (and execution) of the Work, and shall include items necessary for the proper execution and completion of the Work, as shown, specified, reasonably inferred or required for a complete Project. For Work of delegated design, systems, assemblies, components and materials shall comply with national, state and local code requirements. The (Construction Manager, Contractor, Design/Builder) shall inform the Owner and Architect, in timely fashion, of any discovered omissions, inaccuracies or errors in the Contract Documents.

ISSUANCES

No.	Drawing Issue Description	Date
1	DESIGN DEVELOPMENT	3/18/20

GADOE CODE: 5066
FTE - 450
EXISTING IU - 38
PROPOSED IU - 33

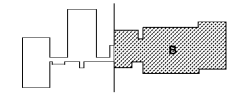

BARACK & MICHELLE OBAMA ACADEMY




970 Martin St SE, Atlanta, GA 30315
ATLANTA PUBLIC SCHOOLS

2ND FLOOR FINISH PLAN - AREA B

ROBERT A. JUST	20190109
Principal/Designer	Project No.
S. TARGHAN	03/18/20
Project Manager	Date
B. FERREN	
Project Architect	
G. HAHN	
Staff Architect	
B. FERREN / G. HAHN	
Interior Design	

A1.36

NOT ISSUED FOR CONSTRUCTION

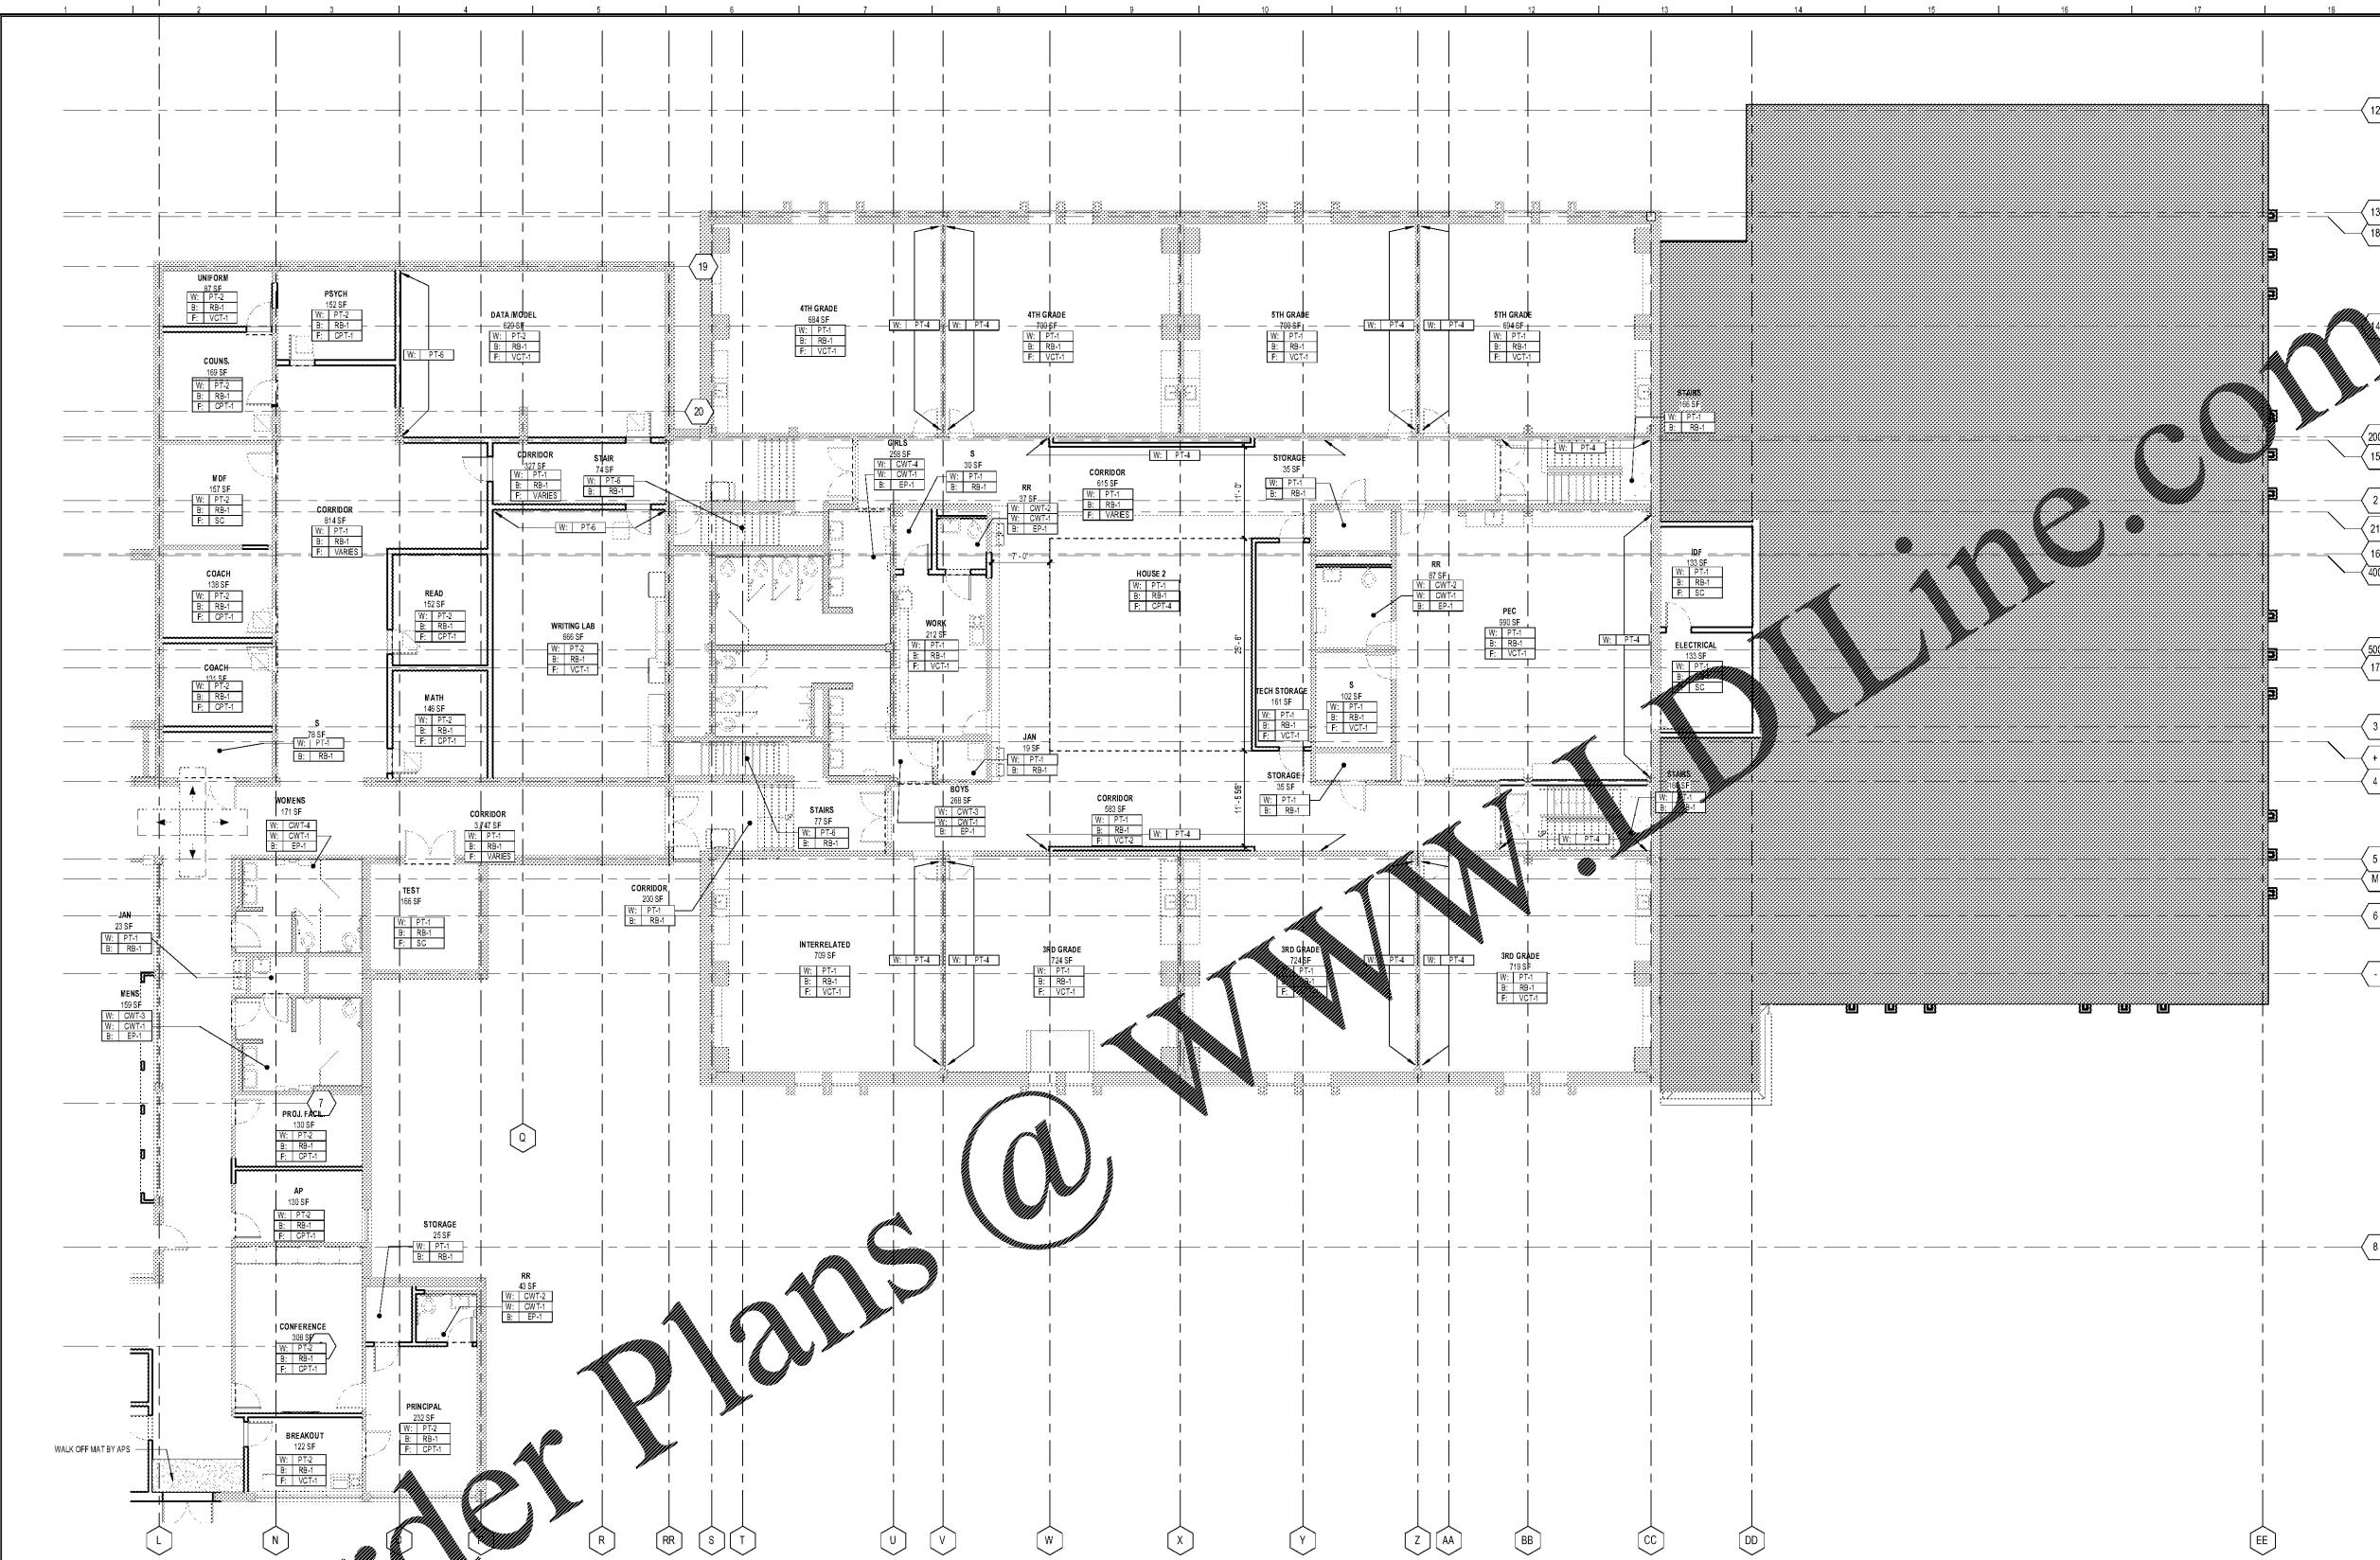

1 2ND FLOOR FINISH PLAN - AREA B
A1.36 SCALE: 1/8" = 1'-0"

Order Plans @ WWW.LDILine.com

PROJECT NUMBER: 20190109 PROJECT NAME: BARACK & MICHELLE OBAMA ACADEMY
BASED ON: 20190109 BARACK & MICHELLE OBAMA ACADEMY 03/18/20
02/13/20
3/17/2020 6:43:28 PM