




SCOPE DOCUMENTS

The Contract Documents Issued for (Conceptual Design, Schematic Design, Design Development, Partial Construction Documents or Other Issuance up to Issued for Construction) are intended to be at that level of development and as such, may be neither complete nor coordinated. The (Construction Manager, Contractor, Design/Builder) is responsible for complete and coordinated pricing (and execution) of the Work, and shall include items necessary for the proper execution and completion of the Work, as shown, specified, reasonably inferred or required for a complete Project. For Work of obligated designer, systems, assemblies, components and materials shall comply with national, state and local code requirements. The (Construction Manager, Contractor, Design/Builder) shall inform the Owner and Architect, in timely fashion, of any discovered omissions, inaccuracies or errors in the Contract Documents.

ISSUANCES

No.	Drawing Issue Description	Date
1	DESIGN DEVELOPMENT	3/18/20

GADOE CODE: 5066
FTE - 450
EXISTING IU - 38
PROPOSED IU - 33

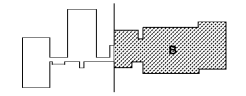

BARACK & MICHELLE OBAMA ACADEMY




970 Martin St SE, Atlanta, GA 30315
ATLANTA PUBLIC SCHOOLS

1ST FLOOR FLOOR FINISH PLAN - AREA B

ROBERT A. JUST	20190109
Principal/Designer	Project No.
S. TARGHAN	031820
Project Manager	Date
B. FERREN	
Project Architect	
E. SAADAT	
Staff Architect	
B. FERREN / G. HAHN	
Interior Designer	

A1.43

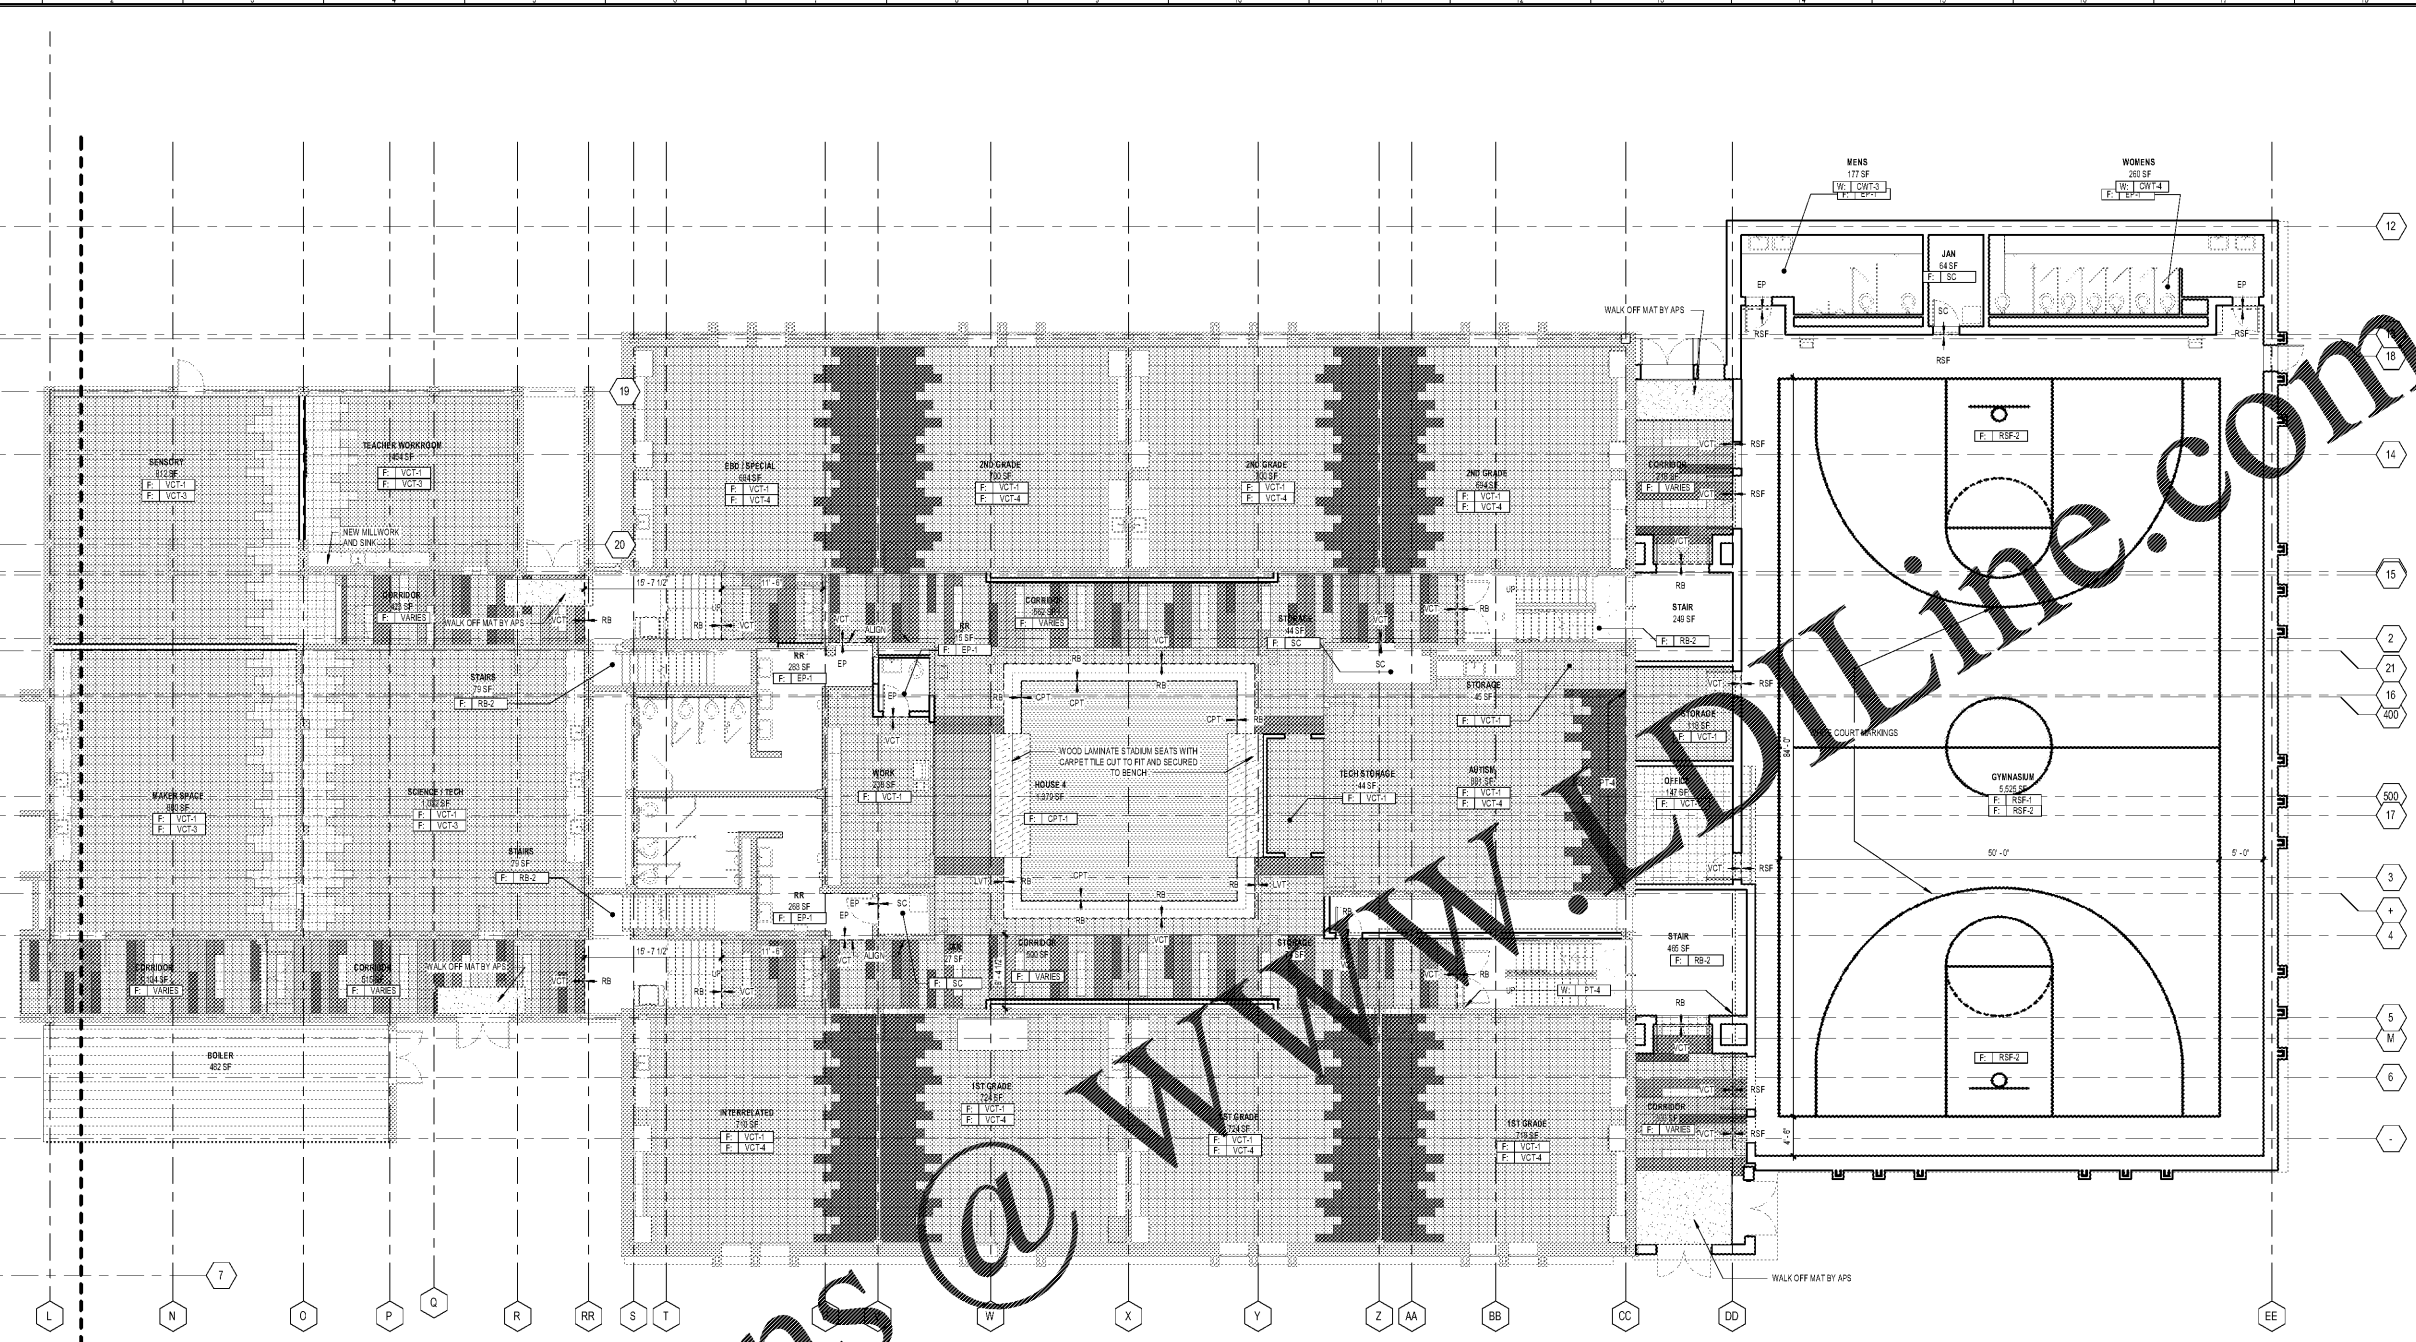

Order Plans




WWW.LDLINE.COM

1 1ST FLOOR FLOOR FINISH PLAN - AREA B
A1.43 SCALE: 1/8" = 1'-0"

FLOOR FINISH PLAN LEGEND

	WALK OFF MAT W-1		VCT-4
	CARPET SPECIFIED BY TAG		VCT-6
	SAFETY FLOORING SF-1		LVT-1
	PLASTIC LAMINATE PLAM-2		LVT-2
	VCT-1		LVT-3
	VCT-2		LVT-4
	VCT-3		

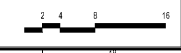

PROJECT NUMBER: 20190109 PROJECT NAME: BARACK & MICHELLE OBAMA ACADEMY
BASED ON: 03/18/20 02:13:59 vvt
3/17/2020 6:43:41 PM