




**SCOPE DOCUMENTS**

The Contract Documents issued for (Conceptual Design, Schematic Design, Design Development, Partial Construction Documents or Other Issuance up to Issued for Construction) are intended to be at that level of development and as such, may be neither complete nor coordinated. The (Construction Manager, Contractor, Design/Builder) is responsible for complete and coordinated pricing (and execution) of the Work, and shall include items necessary for the proper execution and completion of the Work, as shown, specified, reasonably inferred or required for a complete Project. For Work of delegated design, systems, assemblies, components and materials shall comply with national, state and local code requirements. The (Construction Manager, Contractor, Design/Builder) shall inform the Owner and Architect, in timely fashion, of any discovered omissions, inconsistencies or errors in the Contract Documents.

ISSUANCES		
No.	Drawing Issue Description	Date
1	DESIGN DEVELOPMENT	3/18/20

GADOE CODE: 5066  
FTE - 450  
EXISTING IU - 38  
PROPOSED IU - 33

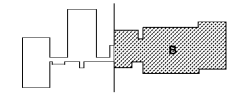

**BARACK & MICHELLE OBAMA ACADEMY**




970 Martin St SE, Atlanta, GA 30315

ATLANTA PUBLIC SCHOOLS

**2ND FLOOR FLOOR FINISH PLAN - AREA B**

ROBERT A. JUST	20190109
Principal/Designer	Project No.
S. TARGHAN	031820
Project Manager	Date
B. FERREN	
Project Architect	
E. SAADAT	
Staff Architect	
B. FERREN / G. HAHN	
Interior Designer	

**A1.46**

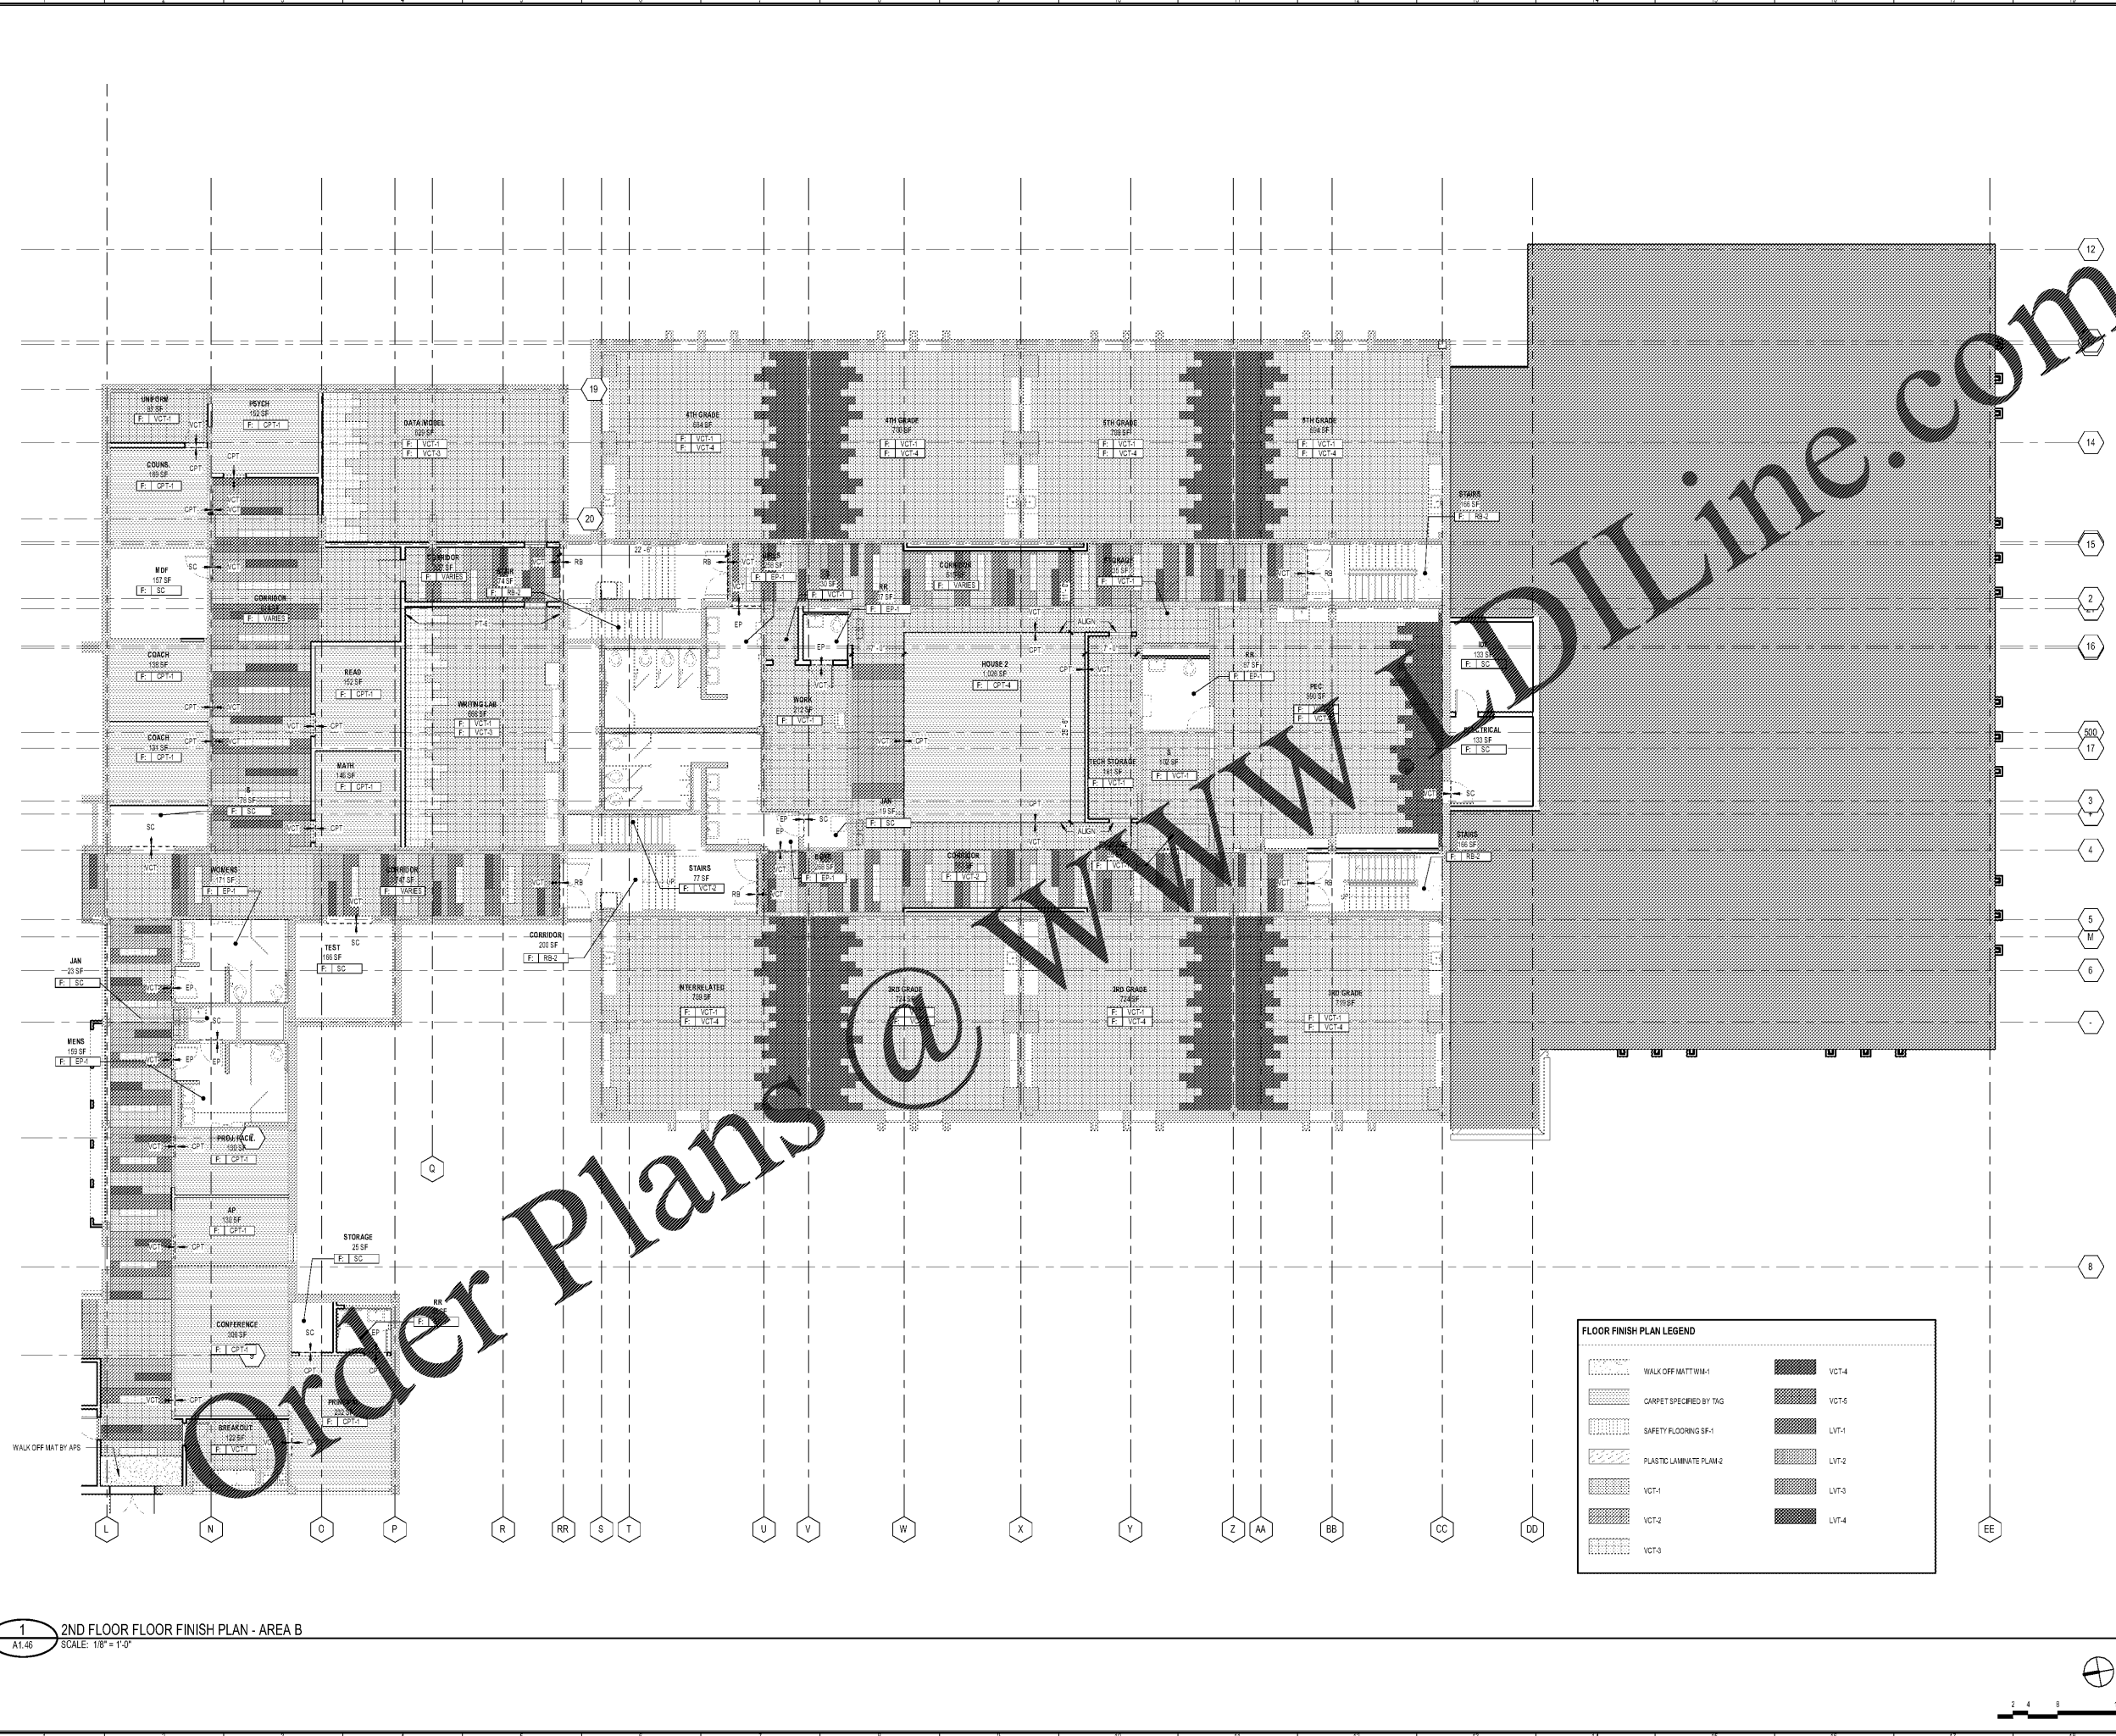

**FLOOR FINISH PLAN LEGEND**

	WALK OFF MAT W1-1		VCT-4
	CARPET SPECIFIED BY TAG		VCT-5
	SAFETY FLOORING SF-1		LVT-1
	PLASTIC LAMINATE PLM-2		LVT-2
	VCT-1		LVT-3
	VCT-2		LVT-4
	VCT-3		

**1** 2ND FLOOR FLOOR FINISH PLAN - AREA B  
A1.46  
SCALE: 1/8" = 1'-0"

PROJECT NUMBER: 20190109 PROJECT NAME: BARACK & MICHELLE OBAMA ACADEMY  
BASED ON: 03/18/2020 02:13:59 vvt  
3/17/2020 6:43:58 PM