



SCOPE DOCUMENTS

The Contract Documents Issued for (Conceptual Design, Schematic Design, Design Development, Partial Construction Documents or Other Issuance up to Issued for Construction) are intended to be at that level of development and as such, may be neither complete nor coordinated. The (Construction Manager, Contractor, Design/Builder) is responsible for complete and coordinated pricing (and execution) of the Work, and shall include items necessary for the proper execution and completion of the Work, as shown, specified, reasonably inferred or required for a complete Project. For Work of obligated design, systems, assemblies, components and materials shall comply with national, state and local code requirements. The (Construction Manager, Contractor, Design/Builder) shall inform the Owner and Architect, in timely fashion, of any discovered omissions, inaccuracies or errors in the Contract Documents.

ISSUANCES		
No.	Drawing Issue Description	Date
1	DESIGN DEVELOPMENT	3/18/20

GADOE CODE: 5066
FTE - 450
EXISTING IU - 38
PROPOSED IU - 33

BARACK & MICHELLE OBAMA ACADEMY




970 Martin St SE, Atlanta, GA 30315

ATLANTA PUBLIC SCHOOLS


BUILDING SECTIONS

ROBERT A. JUST	20190109
Principal Designer	Project No.
S. TARKHAN	031820
Project Manager	Date
B. FERREN	
Project Architect	
M. PARKS	
Staff Architect	
B. FERREN / G. HAHN	
Interior Design	

A3.11

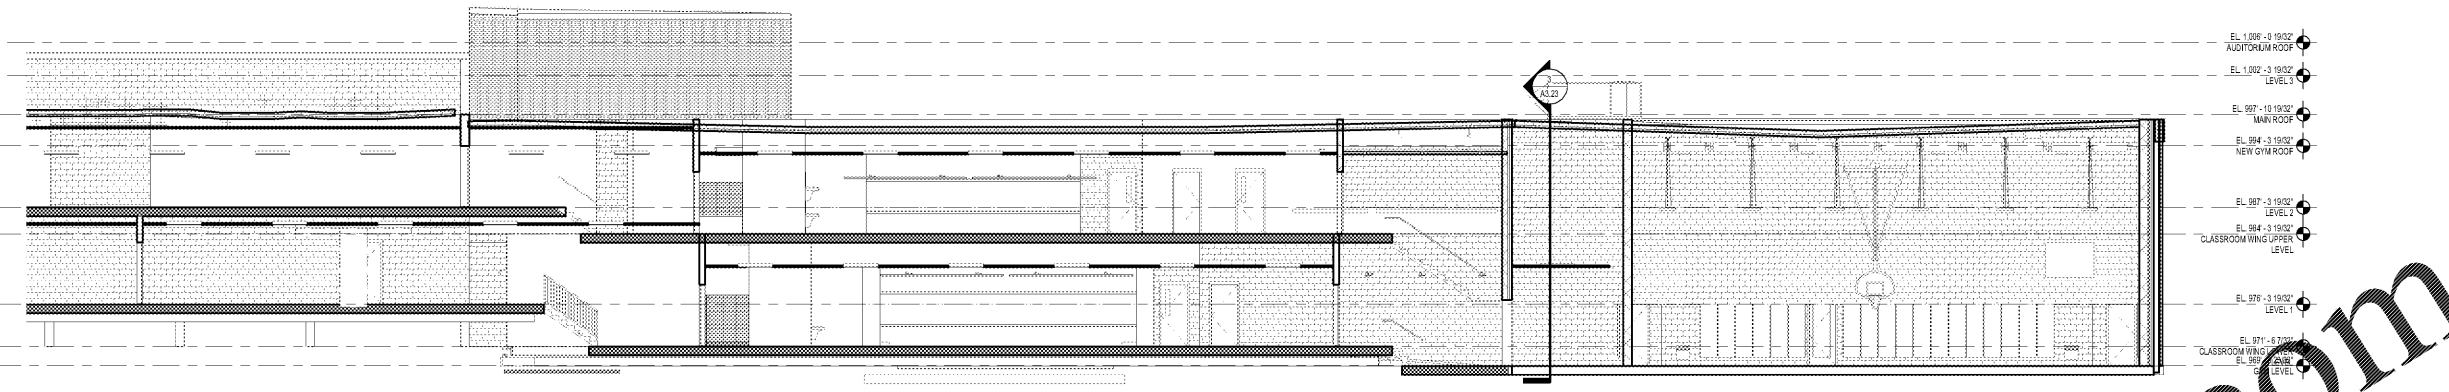


3 Section 1
A3.11 SCALE: 1/8" = 1'-0"

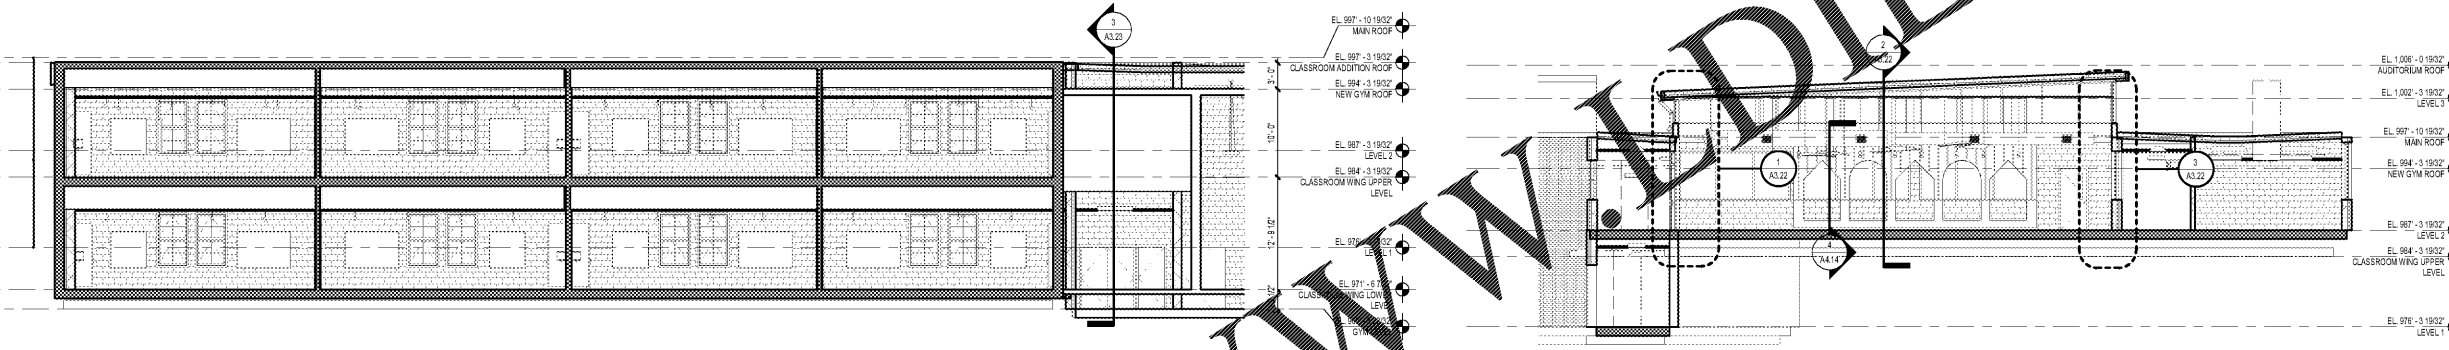


2 TYPICAL CLASSROOM WING BUILDING SECTION
A3.11 SCALE: 1/8" = 1'-0"


4 BUILDING SECTION- MEDIA CENTER
A3.11 SCALE: 1/8" = 1'-0"

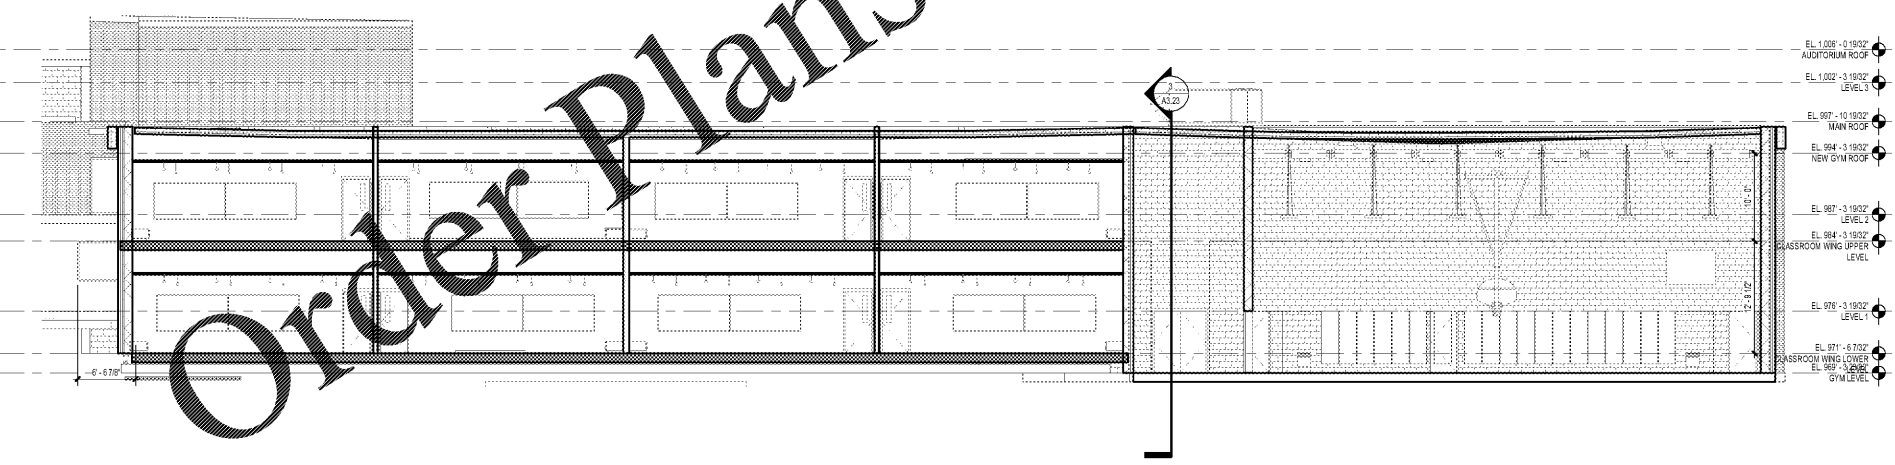

1 TYPICAL CLASSROOM WING BUILDING SECTION
A3.11 SCALE: 1/8" = 1'-0"

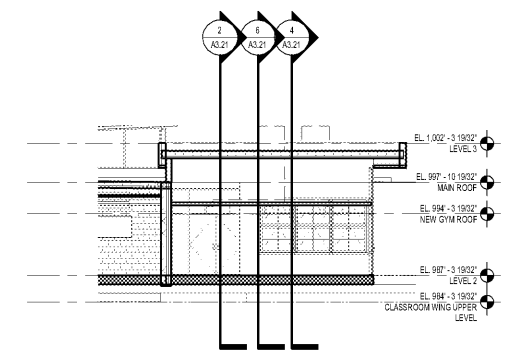

5 BUILDING SECTION- MAIN ENTRY
A3.11 SCALE: 1/8" = 1'-0"

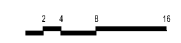

PROJECT NUMBER: 20190109 PROJECT NAME: BARACK & MICHELLE OBAMA ACADEMY
 FILED: \\ARCH001\03\18\Drawings\DWG\RevitUsers\00190109_Barack and Michelle Obama Central_Terren
 02:13:57.rvt
 3/17/2020 6:46:28 PM

Order Plans @ www.LDILine.com