



SCOPE DOCUMENTS

The Contract Documents Issued for [Conceptual Design, Schematic Design, Design Development, Partial Construction Documents or Other Issuance up to Issued for Construction] are intended to be at that level of development and as such, may be neither complete nor coordinated. The [Construction Manager, Contractor, Design/Builder] is responsible for complete and coordinated pricing [and execution] of the Work, and shall include items necessary for the proper execution and completion of the Work, as shown, specified, reasonably inferred or required for a complete Project. For Work of obligated design, systems, assemblies, components and materials shall comply with national, state and local code requirements. The [Construction Manager, Contractor, Design/Builder] shall inform the Owner and Architect, in timely fashion, of any discovered omissions, inaccuracies or errors in the Contract Documents.

ISSUANCES		
No.	Drawing Issue Description	Date
1	LOD SUBMISSION	11/14/19
2	DESIGN DEVELOPMENT	3/18/20

GADOE CODE: 5066
FTE - 450
EXISTING IU - 38
PROPOSED IU - 33

BARACK & MICHELLE OBAMA
ACADEMY




970 Martin St SE, Atlanta, GA 30315

ATLANTA PUBLIC SCHOOLS


RESTROOMS ACCESSORY
LEGEND AND INTERIOR
DETAILS

ROBERT A. JUST	20190109
Principal/Designer	Project No.
S. TARKHAN	031820
Project Manager	Date
B. FERREN	
Project Architect	
G. HAHN / K. LANGUB	
Staff Architect	
B. FERREN / G. HAHN	
Interior Designer	


A4.20

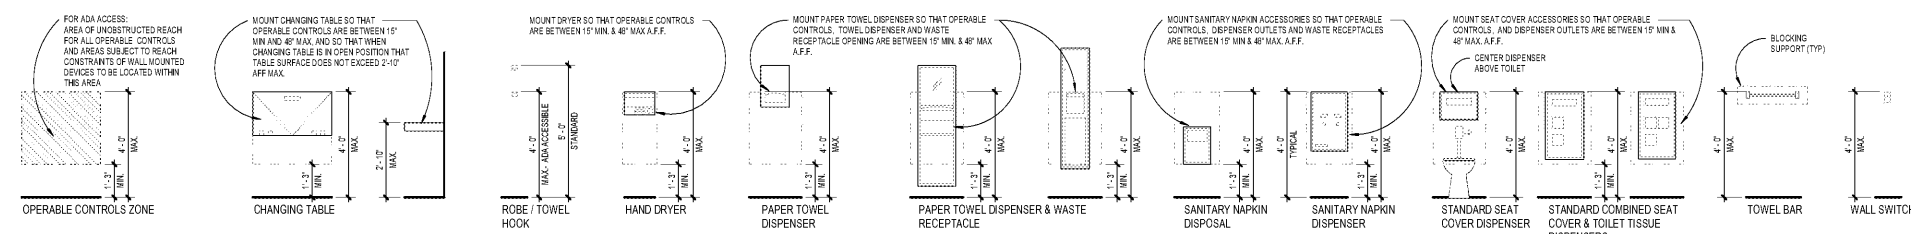


7 MOUNTING HEIGHTS
SCALE: 3/8" = 1'-0"

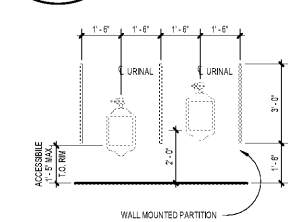


8 URINAL / URINAL SCREEN
SCALE: 3/8" = 1'-0"

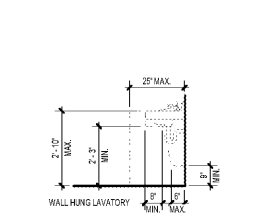


5 ADA SINK & VANITY
SCALE: 3/8" = 1'-0"

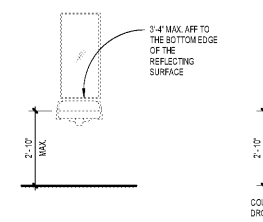

6 ADA TOILET & GRAB BARS - WALL MTD.
SCALE: 3/8" = 1'-0"


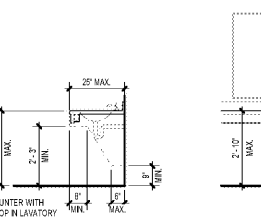


1 TILE DETAILS @ CWT-1 TO CWT-1
SCALE: 1" = 1'-0"

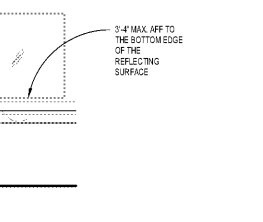

2 TILE DETAILS @ CWT-1 TO GYP WALL
SCALE: 1" = 1'-0"

RESTROOM ACCESSORY LEGEND	
	TOILET PAPER DISPENSERS - BOBRICK B-2880, CFCI
	PAPER TOWEL DISPENSERS - BOBRICK B-262, CFCI
	SOAP DISPENSERS - BOBRICK B-4112, CFCI
	ELECTRIC HAND DRYER - EKLEATOR MODEL XLW, CFCI
	WASTE RECEPTACLE - BOBRICK B-3548, CFCI
	SANITARY NAPKIN DISPOSAL - BOBRICK B-270, CFCI
	STAINLESS STEEL, 24" X 36" MIRROR - BOBRICK B-200
	STAINLESS STEEL, 36W GRAB BAR - BOBRICK B-6506, CFCI
	STAINLESS STEEL, 40W GRAB BAR - BOBRICK B-6506, CFCI

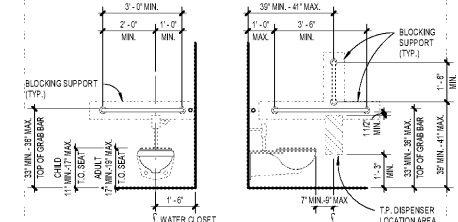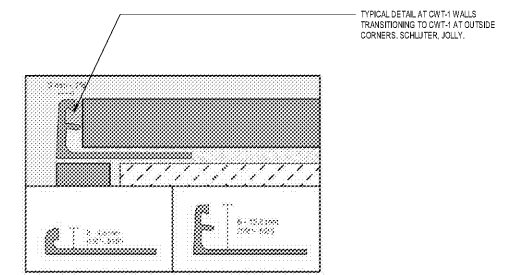

2 TILE DETAILS @ CWT-1 TO GYP WALL
SCALE: 1" = 1'-0"

Order Plans @ www.LDILine.com