




SCOPE DOCUMENTS

The Contract Documents issued for [Conceptual Design, Schematic Design, Design Development, Partial Construction Documents or Other Issuance up to Issued for Construction] are intended to be at that level of [Construction Manager, Contractor, Design/Builder] is responsible for complete and coordinated pricing [and execution] of the Work, and shall include items necessary for the proper execution and completion of the Work, as shown, specified, reasonably inferred or required for a complete components and materials shall comply with national, state and local code shall inform the Designer and Architect, in timely fashion, of any discovered omissions, inconsistencies or errors in the Contract Documents.

ISSUANCES		
No.	Drawing Issue Description	Date
1	LDG SUBMISSION	11/14/19
2	DESIGN DEVELOPMENT	3/18/20

GENERAL NOTES

1. SEE P0.01 FOR PLUMBING GENERAL NOTES.

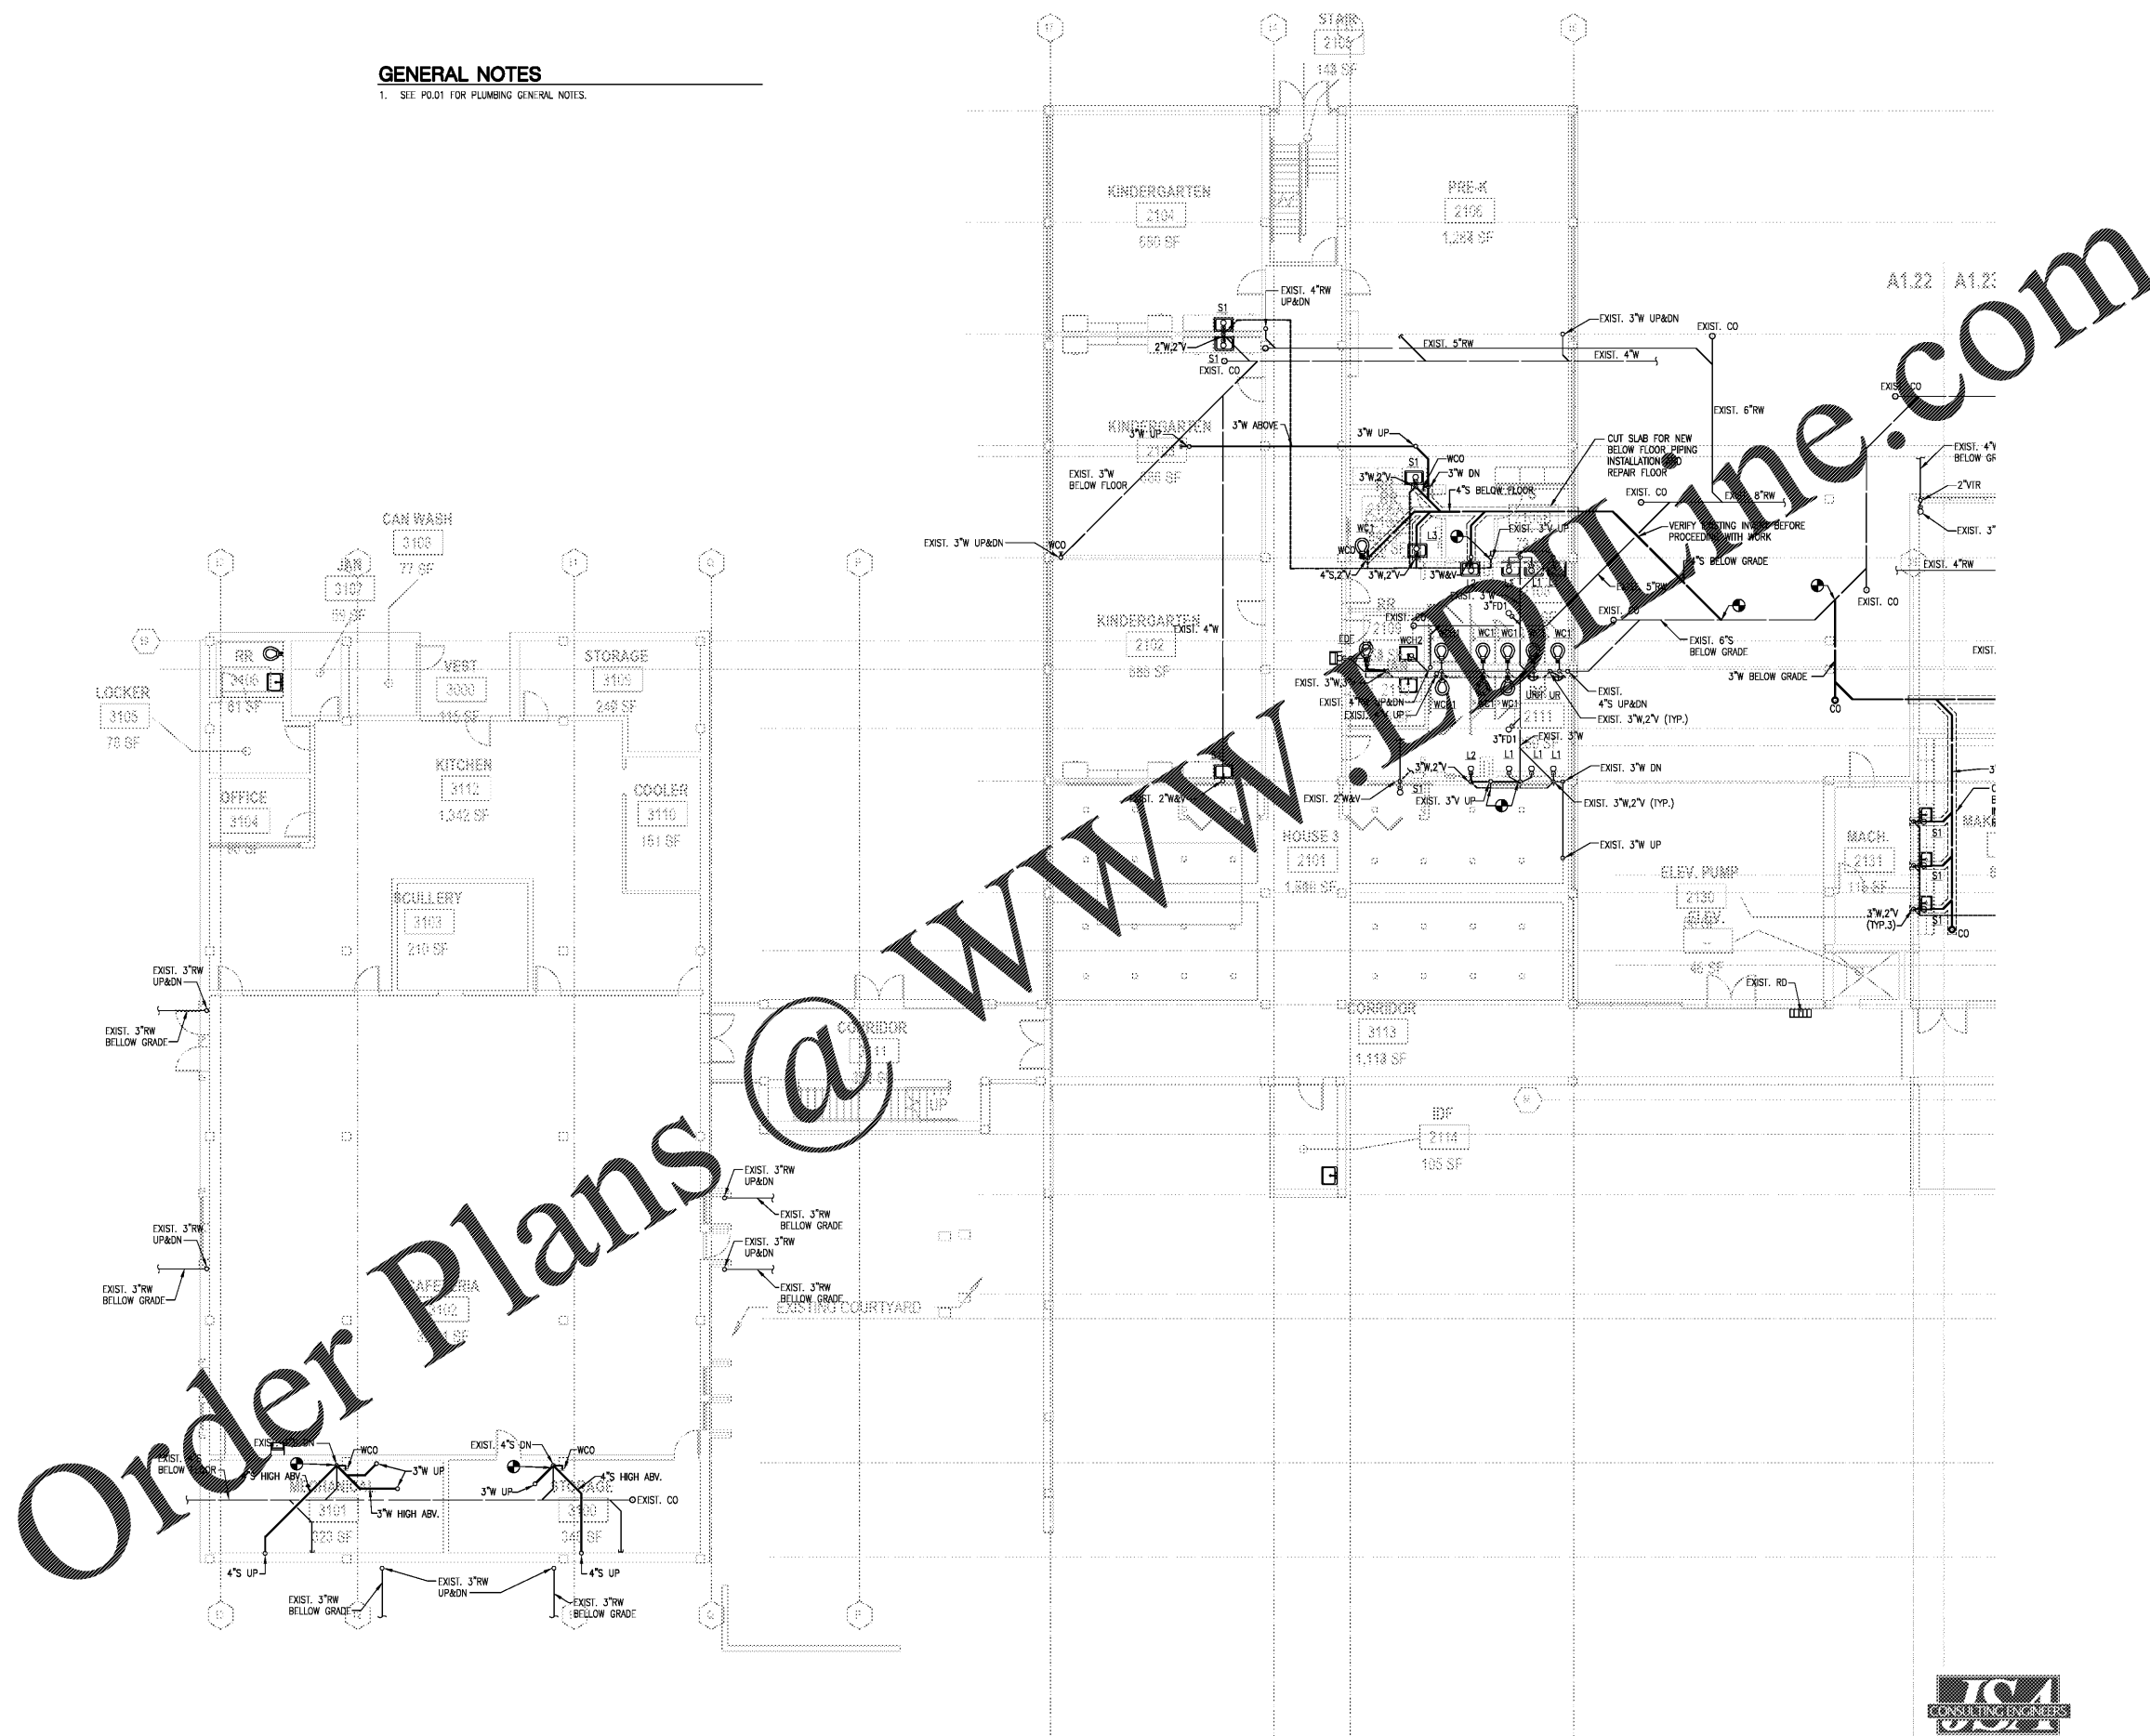

Order Plans @ www.dreamstime.com

1ST FLOOR PLUMBING NEW WORK PLAN - DRAIN - AREA A
SCALE: 1/8" = 1'-0"

FTE - 450
EXISTING IU - 38
PROPOSED IU - 33

BARACK & MICHELLE OBAMA ACADEMY



970 Martin St SE, Atlanta, GA 30315

ATLANTA PUBLIC SCHOOLS
1ST FLOOR PLUMBING NEW WORK PLAN - DRAIN AREA A

AG	20190109
Project Manager	THW
Project Engineer	THW
Project Designer	THW
Project Architect	THW
Sheet Address	B. FERREN / J. KLEIN
Water Design	

P2.22