



SCOPE DOCUMENTS

The Contract Documents Issued for [Conceptual Design, Schematic Design, Design Development, Partial Construction Documents or Other Issuance up to Issued for Construction] are intended to be at that level of development and as such, may be neither complete nor coordinated. The [Construction Manager, Contractor, Design/Builder] is responsible for complete and coordinated pricing [and execution] of the Work, and shall include items necessary for the proper execution and completion of the Work, as shown, specified, reasonably inferred or required for a complete Project. For Work of designed design, systems, assemblies, components and materials shall comply with national, state and local code requirements. The [Construction Manager, Contractor, Design/Builder] shall inform the Owner and Architect, in timely fashion, of any discovered omissions, inaccuracies or errors in the Contract Documents.

ISSUANCES		
No.	Drawing Issue Description	Date
1	DESIGN DEVELOPMENT	3/18/20

FTE - 450
EXISTING IJ - 38
PROPOSED IJ - 33

BARACK & MICHELLE OBAMA ACADEMY




970 Martin St SE, Atlanta, GA 30315

ATLANTA PUBLIC SCHOOL


ELECTRICAL PARTIAL SPECIAL SYSTEMS PLAN LOWER LEVEL AREA B

ROBERT JUST	20190109
Principal Charge	
S. TARKHAN	03/09/20
Project Manager	Date
B. FERREN	
Project Architect	
E. SAADAT	
Staff Architect	
B. FERREN, J. KLEIN	
Interior Design	

E6.12

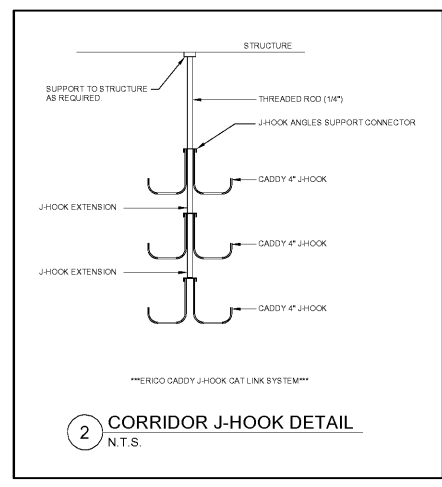

SPECIAL SYSTEMS LEGEND			
[Symbol]	MANUAL FIRE ALARM PULL STATION, REFER TO SPECIFICATIONS	[Symbol]	BUS PHONE, PROVIDE 120 VOLT CONNECTION AND TWO PORT CAT5 KEYSTONE JACK GREEN
[Symbol]	SMOKE DETECTOR, REFER TO SPECIFICATIONS	[Symbol]	MICROPHONE OUTLET FOR LOCAL SOUND SYSTEM, REFER TO SOUND SYSTEM RISER DIAGRAMS AND SPECIFICATIONS
[Symbol]	HEAT DETECTOR, REFER TO SPECIFICATIONS	[Symbol]	CEILING MOUNTED INTERCOM SPEAKER, REFER TO SOUND SYSTEM RISER DIAGRAMS AND SPECIFICATIONS
[Symbol]	FIRE ALARM HORNS STROBE, REFER TO SPECIFICATIONS. "WG" INDICATES WIRE GUARD	[Symbol]	CEILING MOUNTED LOUDSPEAKER, REFER TO SOUND SYSTEM RISER DIAGRAMS AND SPECIFICATIONS
[Symbol]	WEATHERPROOF FIRE ALARM SPEAKER HORNS STROBE, REFER TO SPECIFICATIONS. "WG" INDICATES WIRE GUARD	[Symbol]	CEILING MOUNTED SPEAKER, REFER TO SOUND SYSTEM RISER DIAGRAMS AND SPECIFICATIONS
[Symbol]	FIRE ALARM STROBE, REFER TO SPECIFICATIONS. "WG" INDICATES WIRE GUARD	[Symbol]	CEILING MOUNTED SPEAKER WITH VOLUME CONTROL, REFER TO SOUND SYSTEM RISER DIAGRAMS AND SPECIFICATIONS
[Symbol]	FIRE ALARM DUST DETECTOR, REFER TO SPECIFICATIONS	[Symbol]	GYPSPUM CEILING MOUNTED SPEAKER, REFER TO SOUND SYSTEM RISER DIAGRAMS AND SPECIFICATIONS
[Symbol]	FIRE ALARM SPEAKER STROBE, REFER TO SPECIFICATIONS. "WG" INDICATES WIRE GUARD	[Symbol]	VANDAL RESISTANT WALL MOUNTED SPEAKER, REFER TO SOUND SYSTEM RISER DIAGRAMS AND SPECIFICATIONS
[Symbol]	FIRE ALARM CONNECTION TO KITCHEN HOOD	[Symbol]	CANOPY SPEAKER, REFER TO SOUND SYSTEM RISER DIAGRAMS AND SPECIFICATIONS
[Symbol]	MAGNETIC DOOR HOLD DEVICE, REFER TO SPECIFICATIONS	[Symbol]	SINGLE SIDED DIGITAL CLOCK, REFER TO SPECIFICATIONS. "WG" INDICATES WIREGUARD
[Symbol]	FLOW SWITCH, REFER TO SPECIFICATIONS	[Symbol]	DOUBLE SIDED DIGITAL CLOCK, REFER TO SPECIFICATIONS. PROVIDE 120 VOLT CONNECTION
[Symbol]	TAMPER SWITCH, REFER TO SPECIFICATIONS	[Symbol]	AXIS CAMERA INTERFACE STATION, PROVIDE RECESSED JUNCTION BOX AND STUB UP 3/4\"/>
[Symbol]	INTERCOM CALL STATION, MOUNT AT 30\"/>		
[Symbol]	DATA JACK, TWO PORT CAT5 KEYSTONE JACK GREEN, REFER TO SPECIFICATIONS	[Symbol]	CARD READER, PROVIDE CONDUIT ROUGH-IN, VERIFY TERMINALS WITH AN ENDORSEMENT PRIOR TO ROUGH-IN
[Symbol]	DATA JACK, ONE PORT CAT5 KEYSTONE JACK YELLOW, REFER TO SPECIFICATIONS	[Symbol]	SECURITY SYSTEM KEY PAD, PROVIDE RECESSED JUNCTION BOX AND STUB UP 3/4\"/>
[Symbol]	HIGH SECURITY INTERCOM STATION, MOUNT AT 48\"/>		
[Symbol]	INTERCOM ADMINISTRATION PHONE WITH DISPLAY, COORDINATE MOUNTING HEIGHT PRIOR TO ROUGH IN, REFER TO SPECIFICATIONS	[Symbol]	SECURITY DOOR CONTACT, PROVIDE RECESSED JUNCTION BOX AND STUB UP 3/4\"/>
[Symbol]	AUXILIARY JACK, REFER TO SPECIFICATIONS	[Symbol]	J-HOOK SYSTEM ABOVE CEILING, REFER TO DETAIL 06-000
		[Symbol]	PROTECTIVE RING, 1/2\"/>

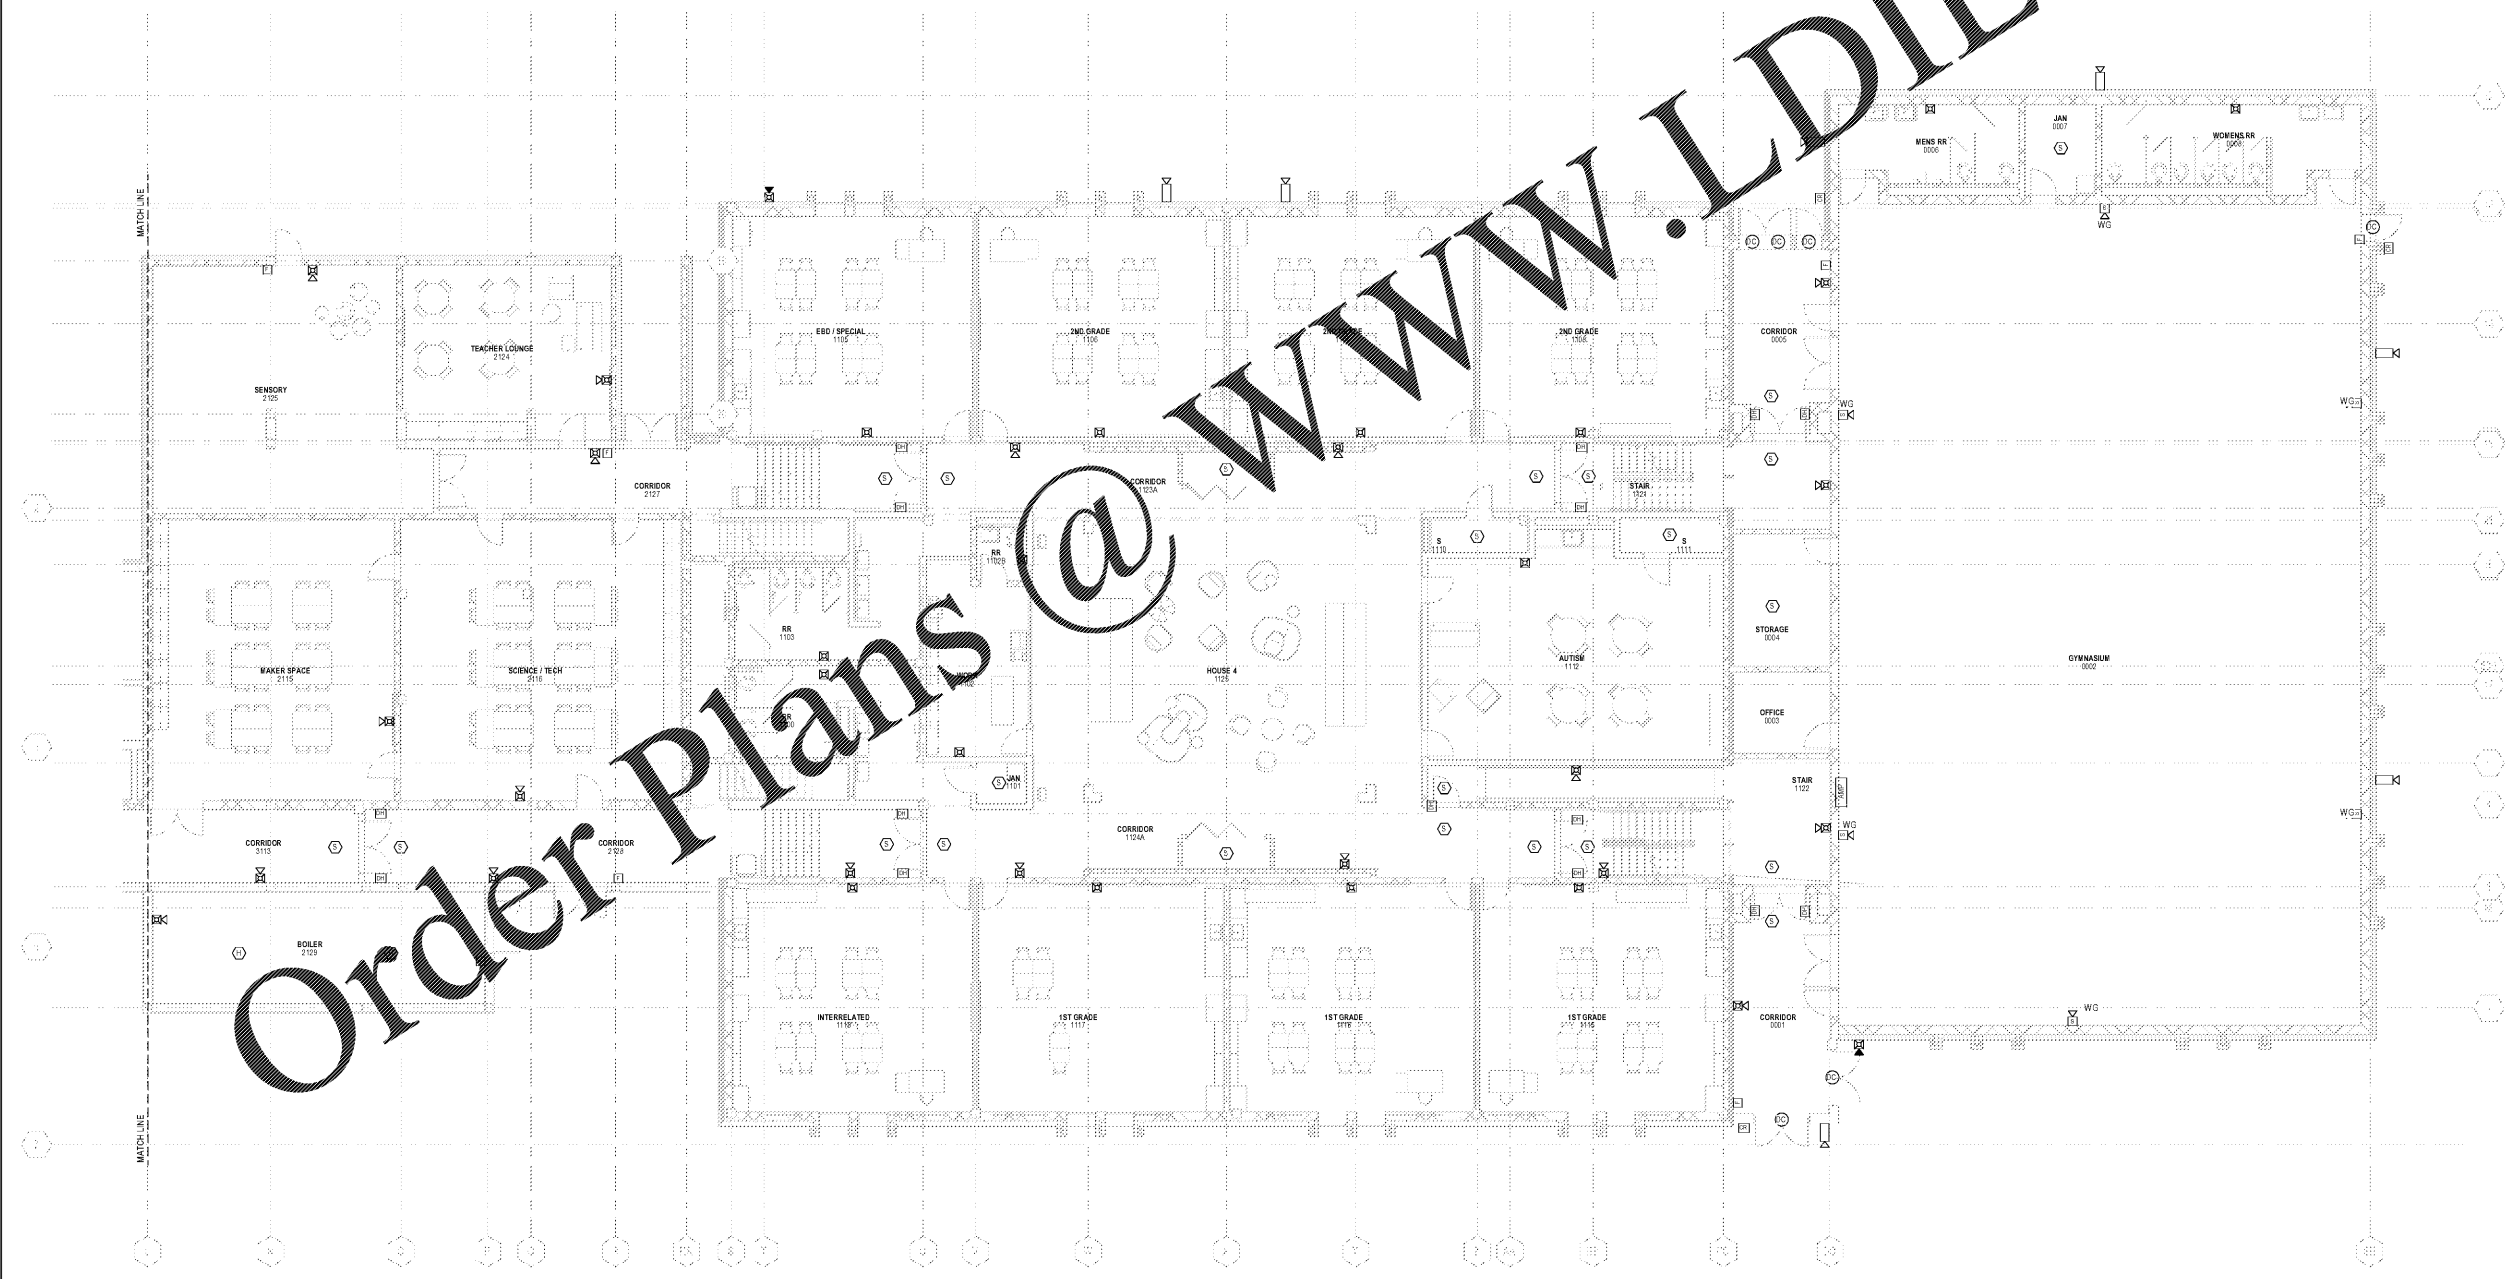

1 ELECTRICAL PARTIAL SPECIAL SYSTEMS PLAN - LEVEL 1 - AREA B
1/8" = 1'-0"

PROJECT NUMBER: 20190109 PROJECT NAME: BARACK & MICHELLE OBAMA ACADEMY
SHEET NUMBER: E6.12 ELECTRICAL PARTIAL SPECIAL SYSTEMS PLAN LOWER LEVEL AREA B
C:\myfiles\shared\Drawings\9000's\9040 - BMO School\Electrical\9040 - BMO Academy - Electrical (R19).npt
3/16/2020 4:25:21 PM