


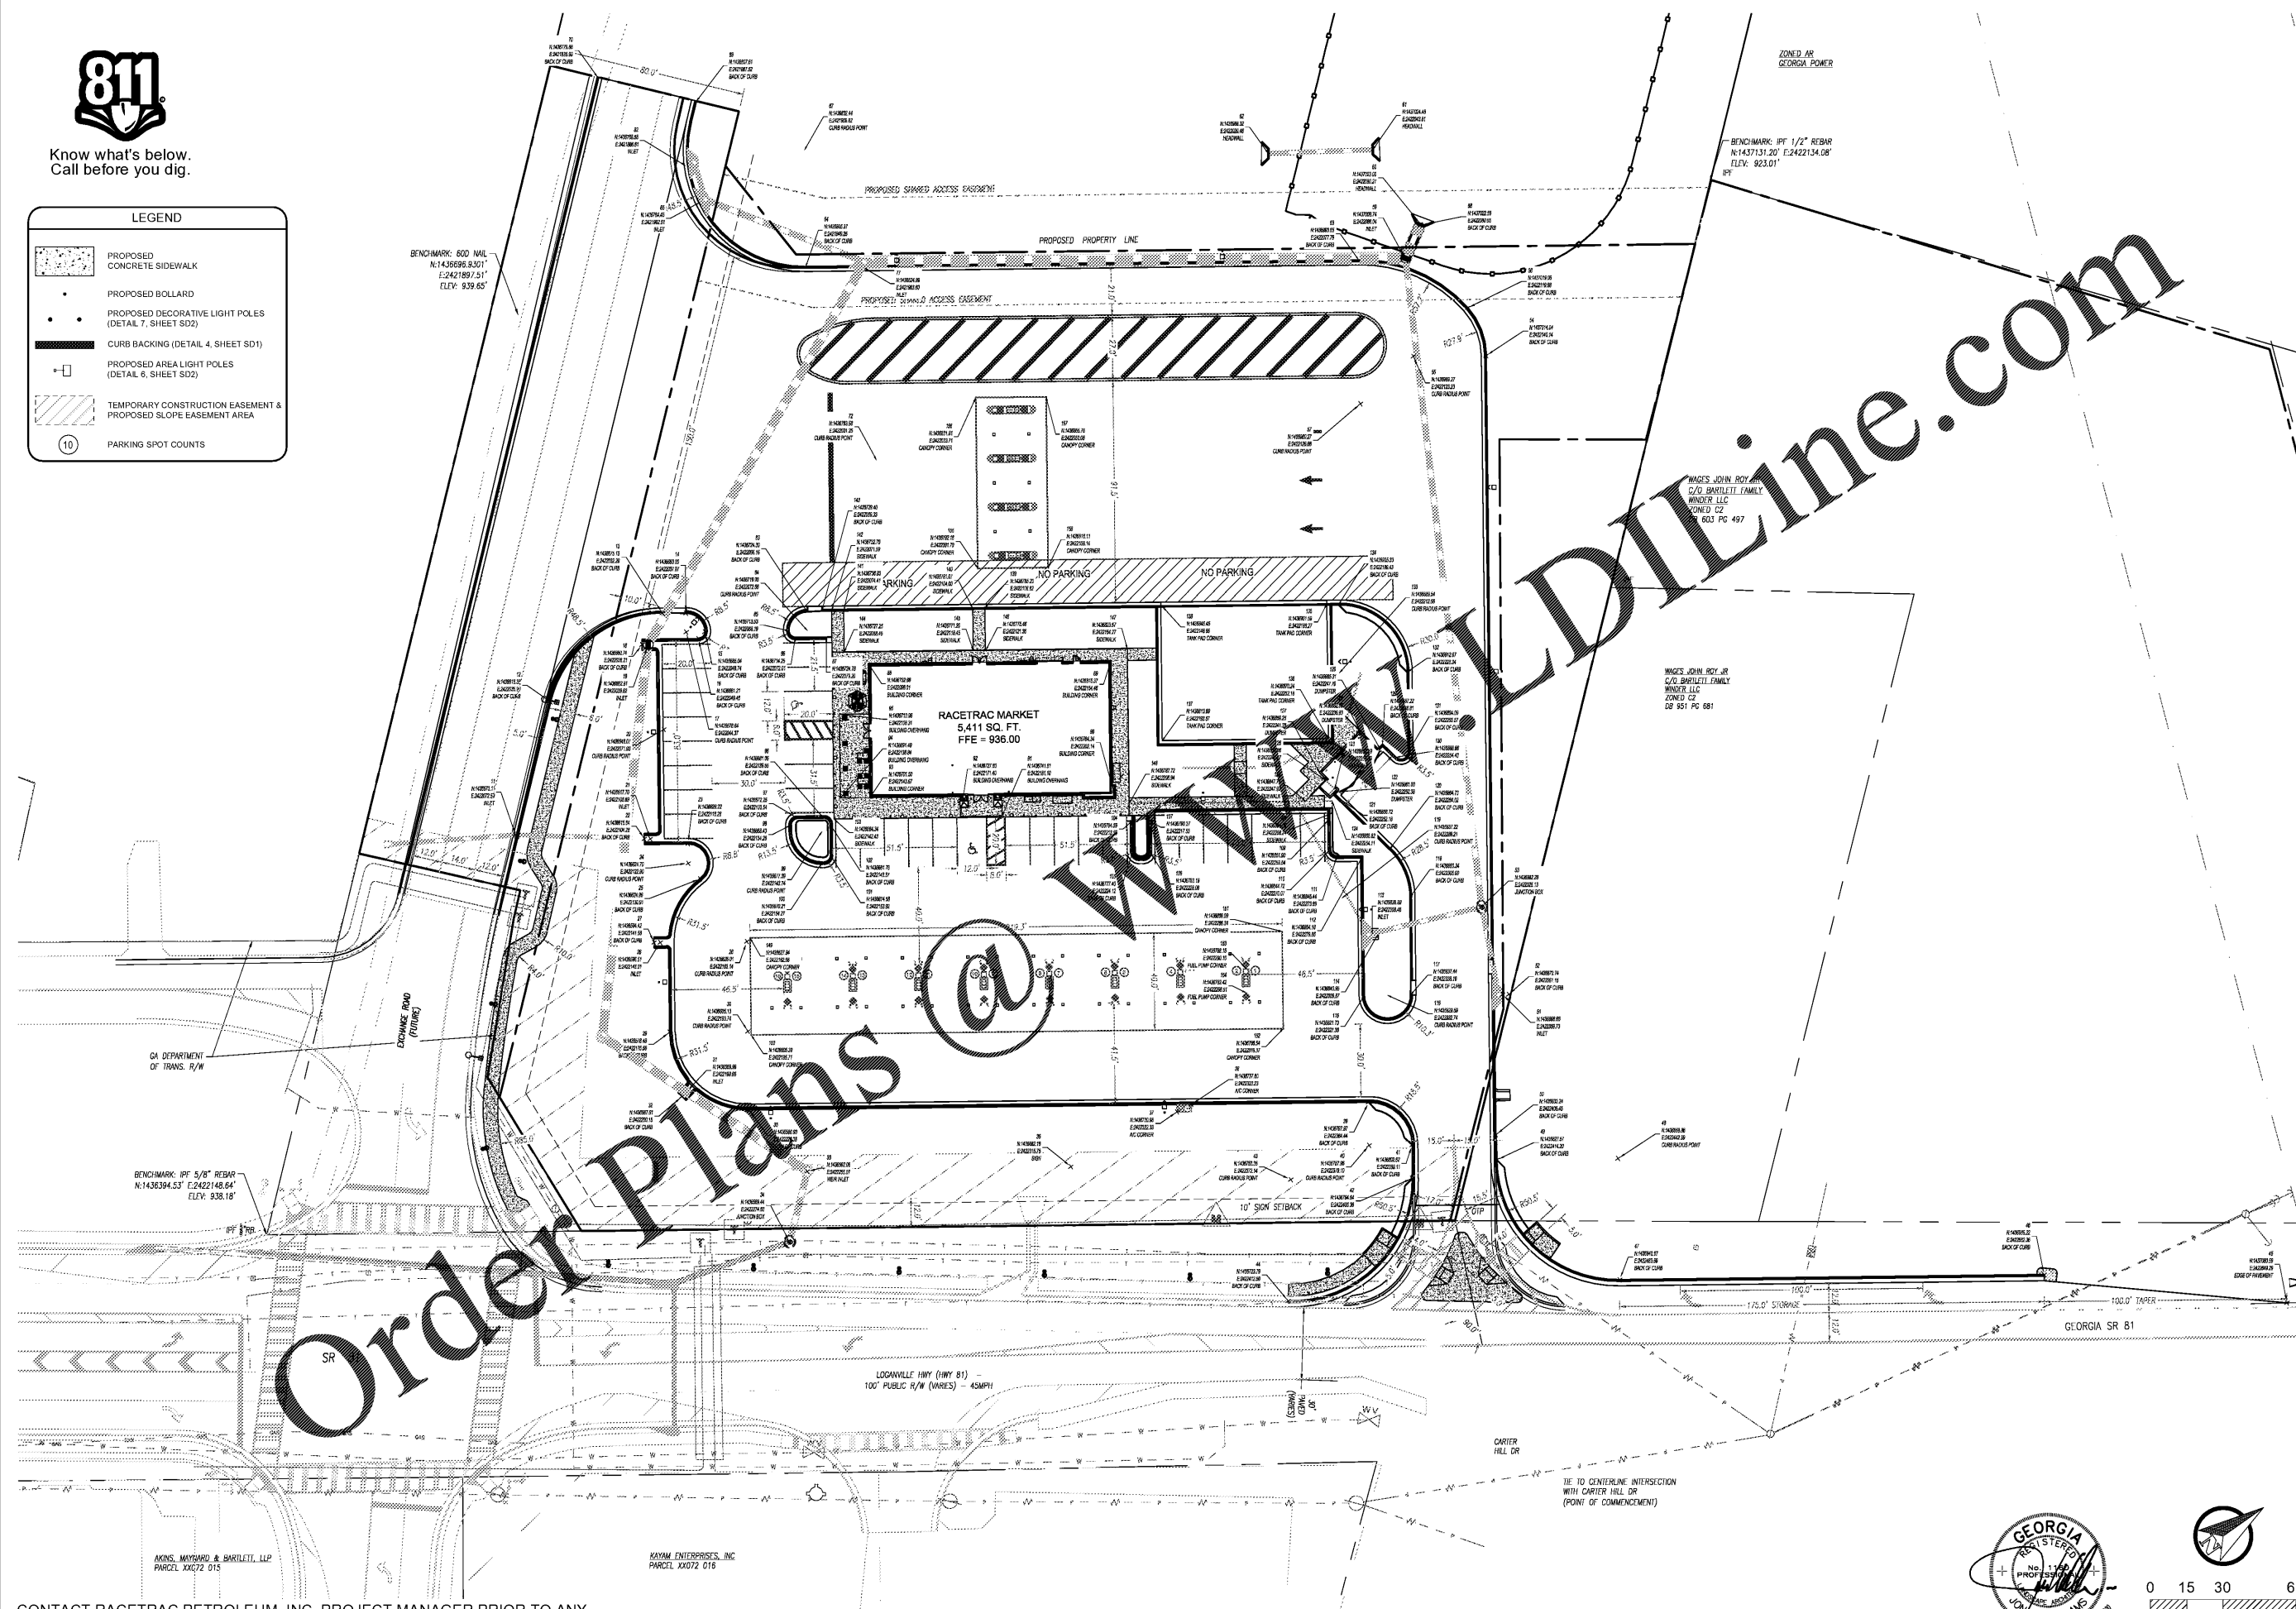

Know what's below.
Call before you dig.

LEGEND

- PROPOSED CONCRETE SIDEWALK
- PROPOSED BOLLARD
- PROPOSED DECORATIVE LIGHT POLES (DETAIL 7, SHEET SD2)
- CURB BACKING (DETAIL 4, SHEET SD1)
- PROPOSED AREA LIGHT POLES (DETAIL 6, SHEET SD2)
- TEMPORARY CONSTRUCTION EASEMENT & PROPOSED SLOPE EASEMENT AREA
- PARKING SPOT COUNTS



Order Plans @

W&A Engineering.com

02.24.2020	6	REVISED PER DEVELOPER CHANGES	NO.
10.07.2019	7	REVISED PER DEVELOPER CHANGES	
02.11.2019	6	REVISED PER GDOT COMMENTS	
01.14.2019	5	REVISED PER GDOT & RACETRAC COMMENTS	
12.03.2018	4	REVISED PER GDOT & RACETRAC COMMENTS	
10.05.2018	3	REVISED PER BARROW COUNTY & RACETRAC COMMENTS	
08.01.2018	2	REVISED PER BARROW COUNTY, GASWCC & RACETRAC COMMENTS	
05.17.2018	1	REVISED PER BARROW COUNTY, GASWCC & RACETRAC COMMENTS	

W&A Engineering	THESE PLANS ARE PRELIMINARY. ANY USE OF SAME WITHOUT THE EXPRESSED WRITTEN PERMISSION OF RACETRAC PETROLEUM, INC. IS PROHIBITED.
Racetrac	RACETRAC PETROLEUM, INC. 200 GALLERIA PARKWAY SE SUITE 900 ATLANTA, GA 30339 (770) 431-7600
HORIZONTAL CONTROL PLAN	RACETRAC 316@81 839 Loganville Highway Bethlehem, Georgia Barrow County
Drawn By: AGRUNER	Date: 02.28.2018
Scale: 1" = 30'	Drawing Name: Conset-17293.dwg
Sheet No.: C9	Version:

CONTACT RACETRAC PETROLEUM, INC. PROJECT MANAGER PRIOR TO ANY REVISIONS TO THE PLAN SUPPLIED BY RACETRAC PETROLEUM, INC.

