


ISSUE/REVISION RECORD

DATE	DESCRIPTION
01/25/19	PERMIT SET
03/16/20	REFRESH TO 2020.0113

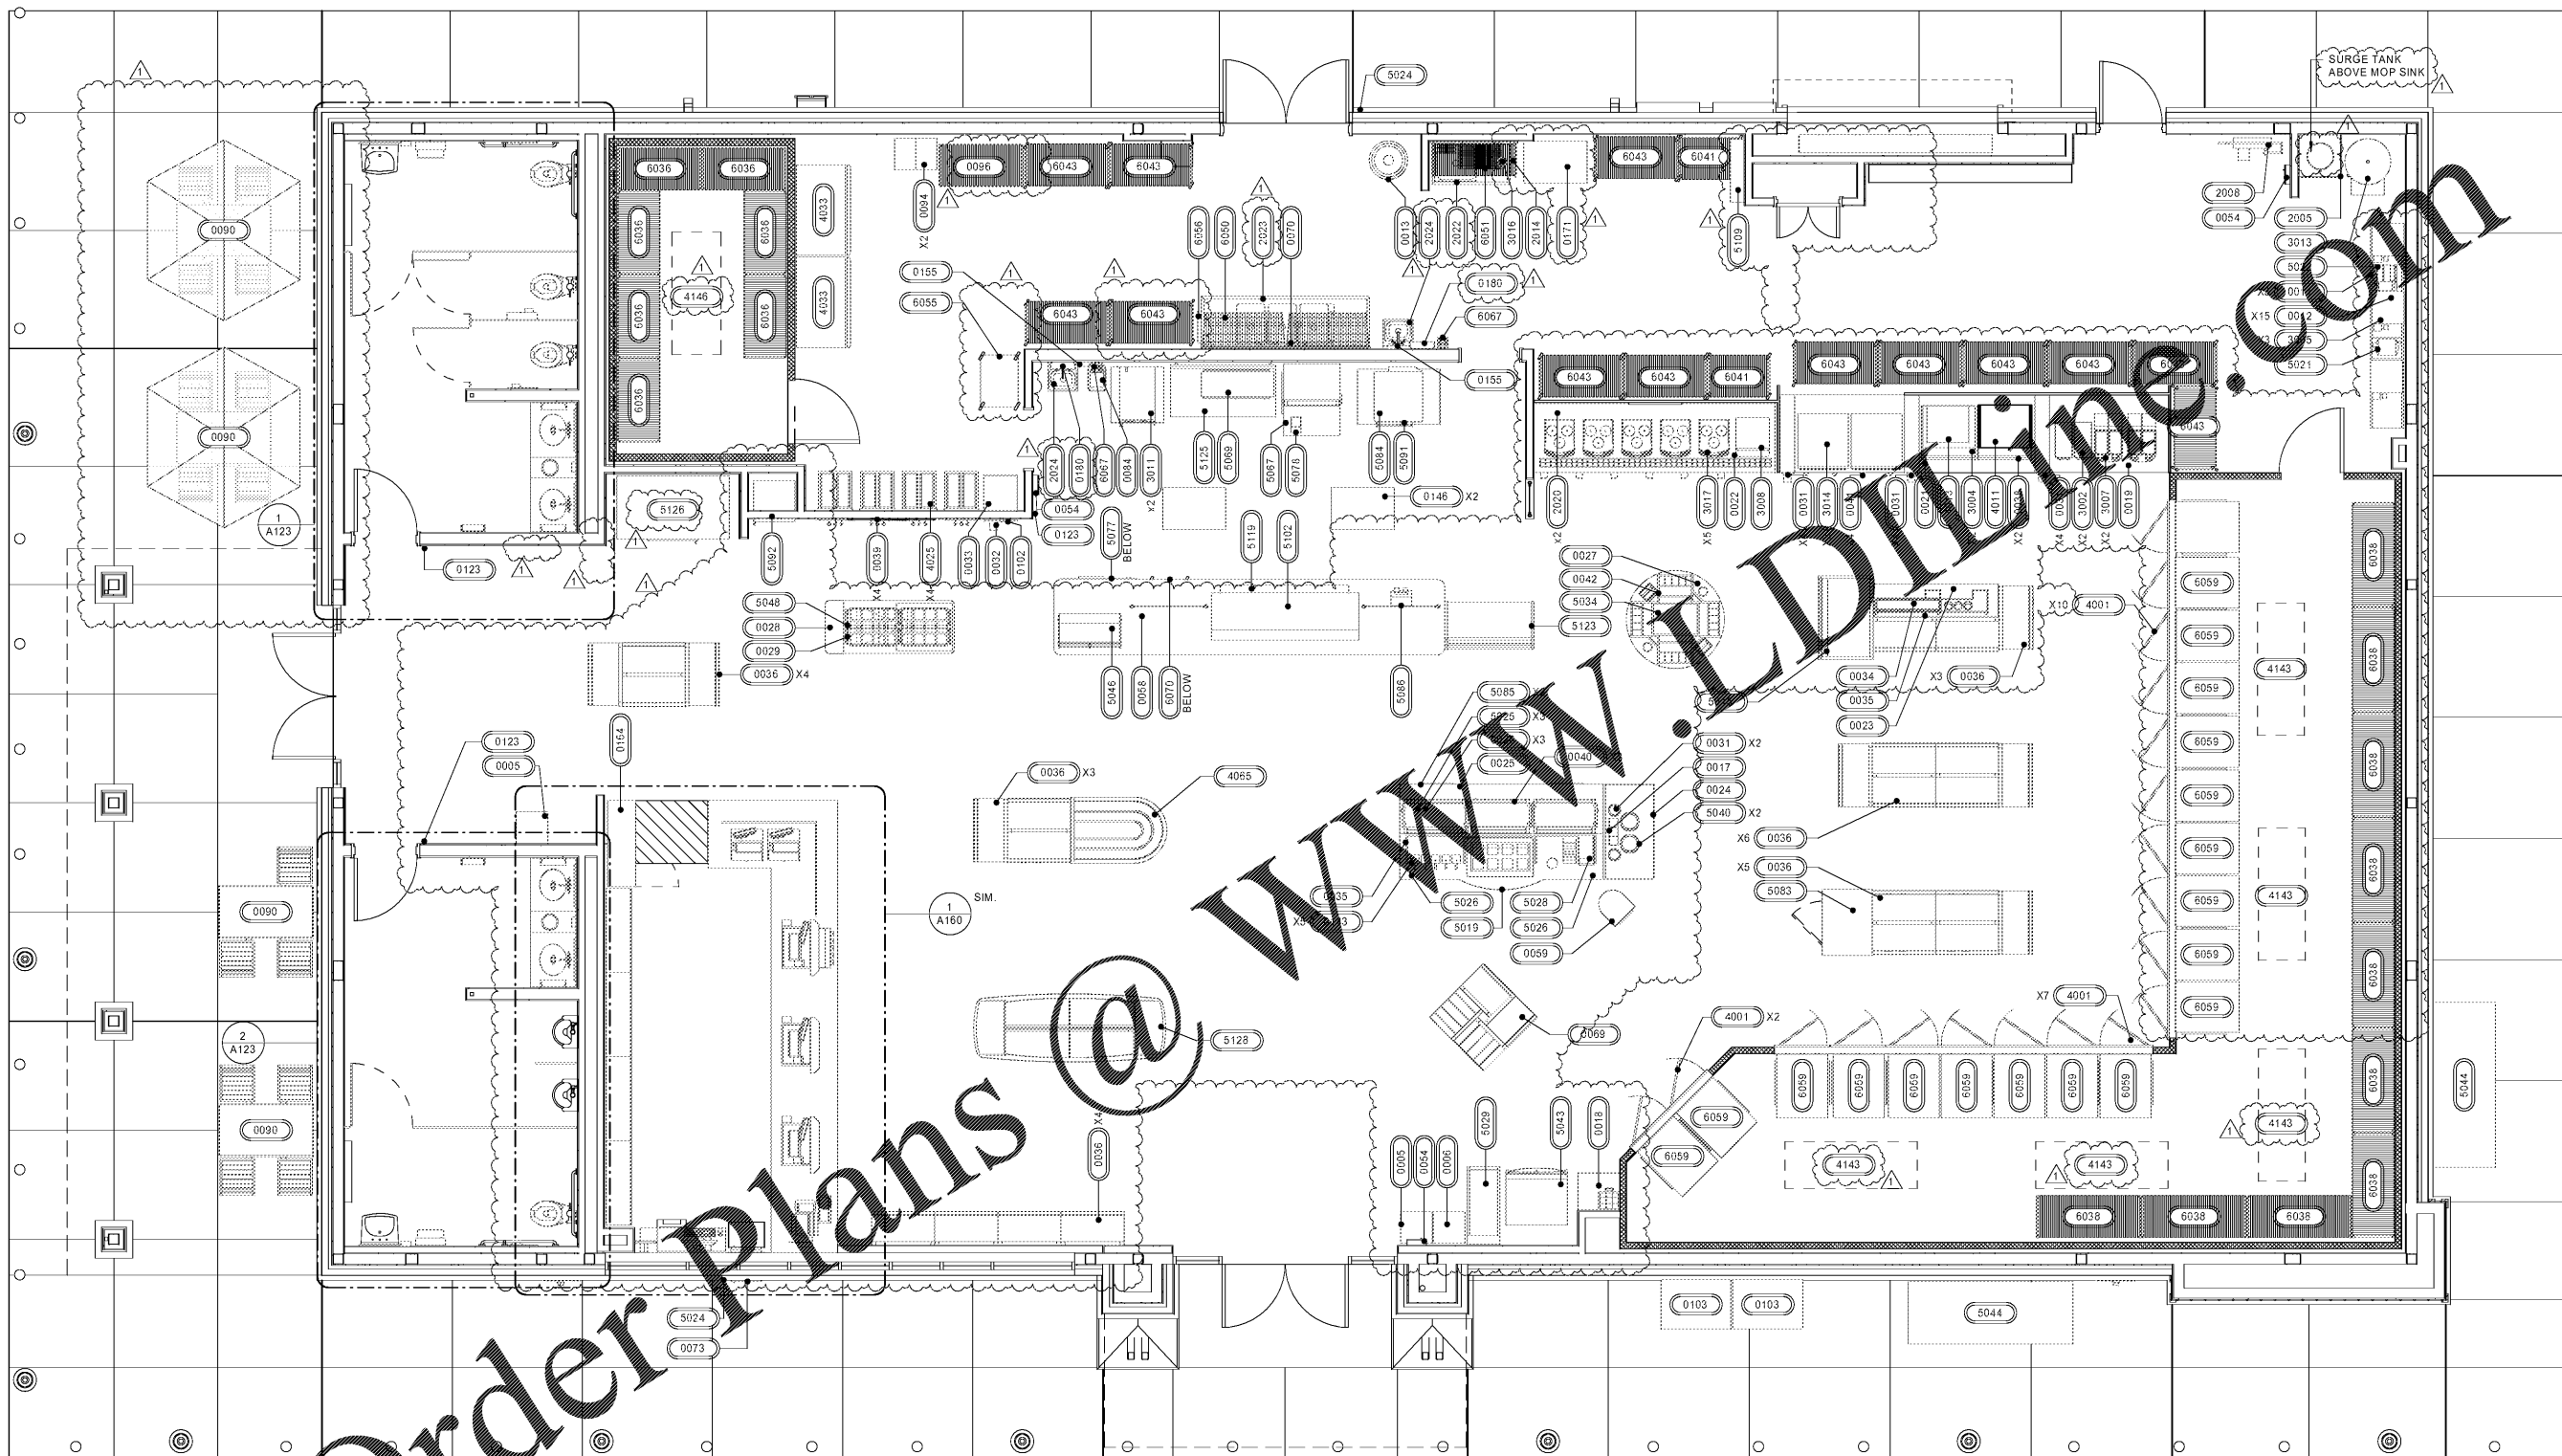

Order Plans @

1 FLOOR FIXTURE AND EQUIPMENT PLAN
 1/4" = 1'-0"