




17 FCB REAR ELEV.
1/4" = 1'-0"

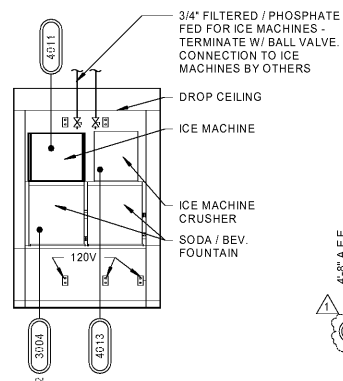


16 B.O.H. FOUNTAIN AREA
1/4" = 1'-0"

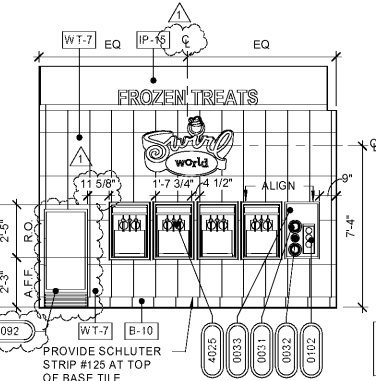


15 YOGURT WALL ELEV.
1/4" = 1'-0"

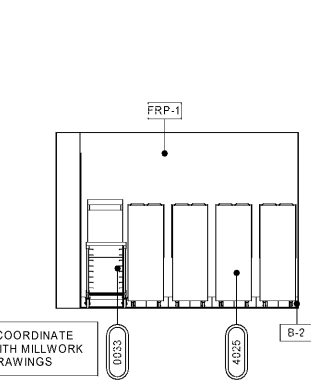


14 B.O. YOGURT WALL
1/4" = 1'-0"

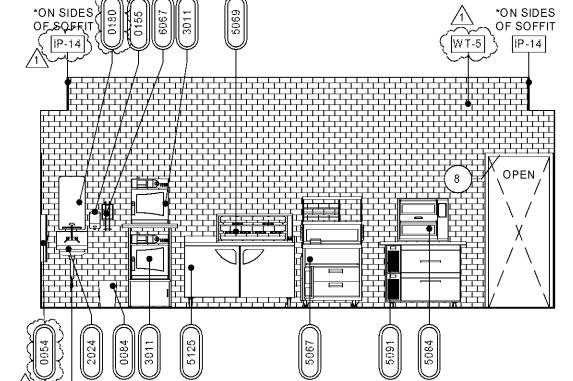


13 BACK OF FOOD BAR
1/4" = 1'-0"

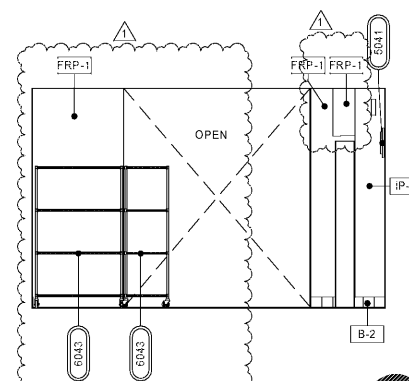


12 DRY GOODS RECEIVING B.O.H.
1/4" = 1'-0"

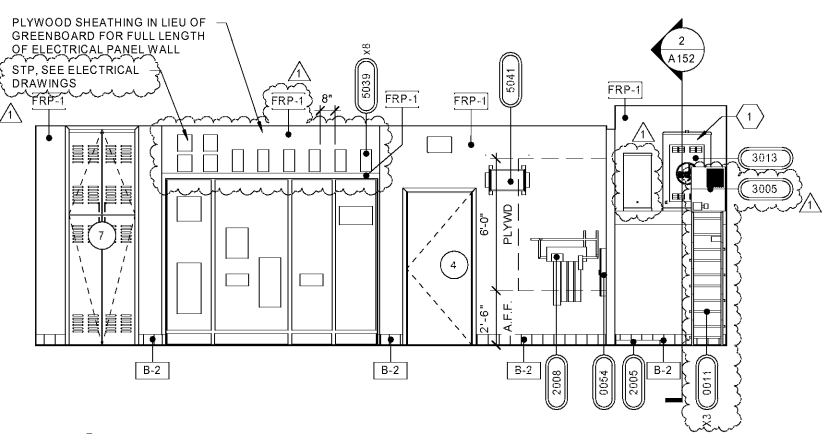


11 DRY GOODS RECEIVING BACK OF HOUSE
1/4" = 1'-0"

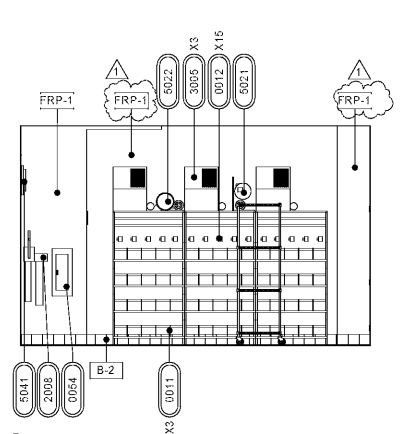


10 DRY GOODS RECEIVING BACK OF HOUSE
1/4" = 1'-0"

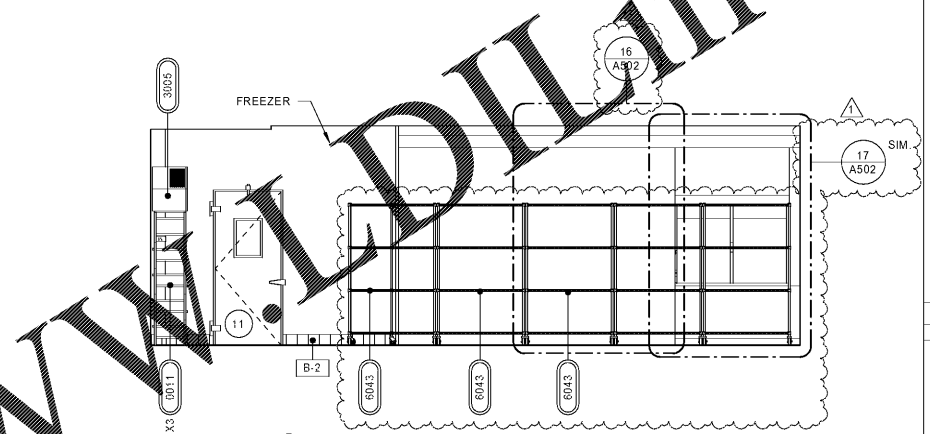


9 DRY GOODS RECEIVING BACK OF HOUSE
1/4" = 1'-0"

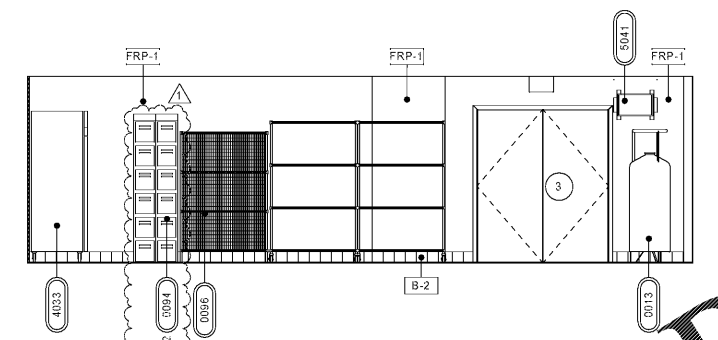


8 RECEIVING BACK OF HOUSE
1/4" = 1'-0"

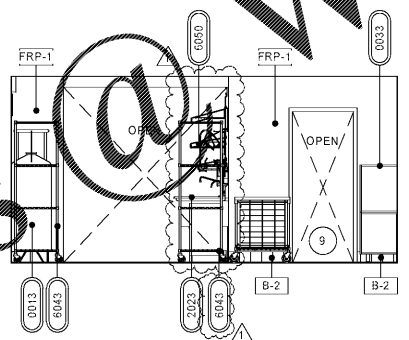


7 RECEIVING BACK OF HOUSE
1/4" = 1'-0"

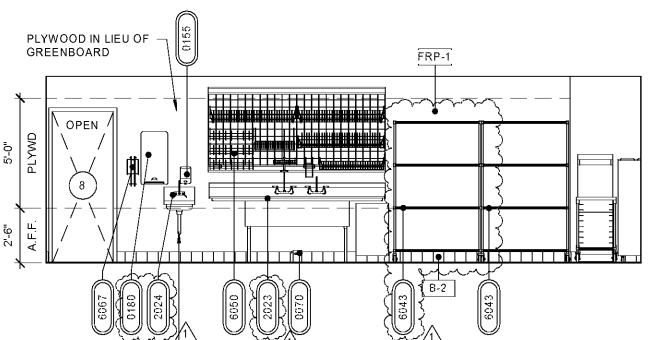


6 RECEIVING BACK OF HOUSE
1/4" = 1'-0"

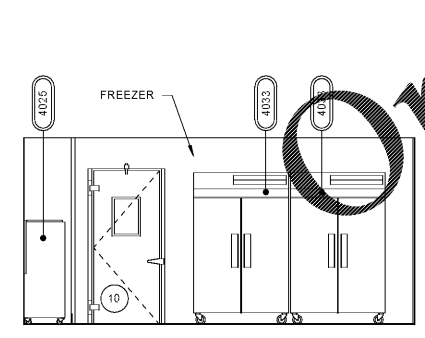


5 FREEZER BACK OF HOUSE
1/4" = 1'-0"

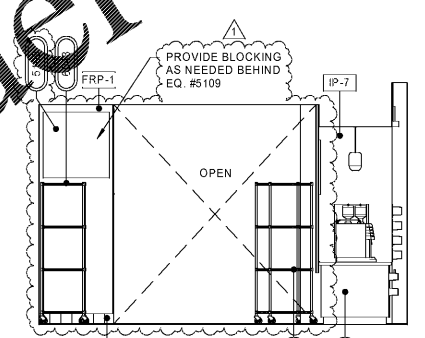


4 BACK OF HOUSE
1/4" = 1'-0"

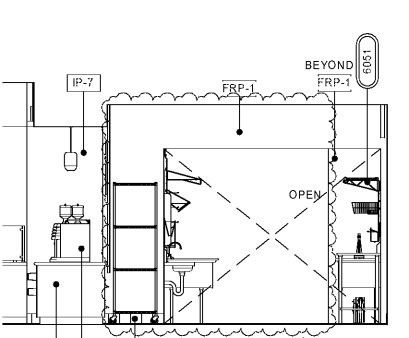

3 BACK OF HOUSE
1/4" = 1'-0"

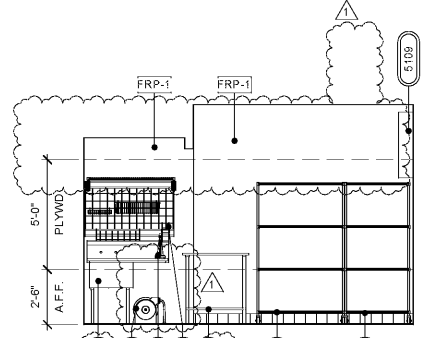

2 BACK OF HOUSE
1/4" = 1'-0"

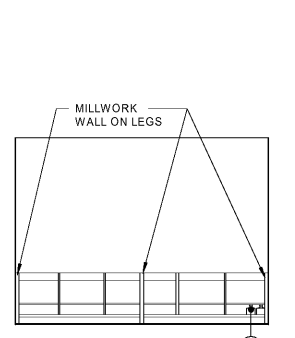

1 BACK OF HOUSE
1/4" = 1'-0"

GENERAL NOTES

- ALL FINISH FLOOR ELEVATIONS TAKEN FROM TOP OF TILE.
- COFFEE, FROZEN DRINK DISPENSER AND YOGURT MACHINES TO COMPLY WITH THE REACH RANGES OR 15" LOW AND 48" HIGH PER 2010 STANDARDS, SECTION 9045.1.
- ALL SELF-SERVICE STATIONS SHALL BE INSTALLED TO HAVE A MAX. REACH HEIGHT OF 48" AS MEASURED TO THE HIGHEST OPERABLE PART (44" IF REACH 20"-25").
- DRINKING FOUNTAINS (2010 S.A.D. 602): THE SPOUT SHALL BE LOCATED 15" MIN. FROM VERTICAL SUPPORT AND 5" MAX FROM THE FRONT EDGE OF THE UNIT, INCLUDING BUMPERS. THE SPOUT SHALL PROVIDE A FLOW OF WATER 4" HIGH MIN AND SHALL BE LOCATED 5" MAX FROM THE FRONT OF THE UNIT. WHERE SPOUTS ARE LOCATED LESS THAN 3" OF THE FRONT OF THE UNIT, THE ANGLE OF THE WATER STREAM SHALL BE 30 DEGREES MAX. (MEASURED HORIZONTALLY FROM THE FACE OF THE UNIT. WHERE SPOUTS ARE LOCATED BETWEEN 3" AND 5" MAX FROM THE FRONT OF THE UNIT, THE ANGLE OF THE WATER STREAM SHALL BE 15 DEGREES MAX.)
- DRINKING FOUNTAINS (2010 S.A.D. 602): DRINKING FOUNTAINS FOR SERVING PERSONS SHALL HAVE A SPOUT HEIGHT OF 24" - 48" AND SHALL NOT COMPLY WITH ABOVE.
- ALL INTERIOR WALL STUDS ARE 3-5/8" U.O.N.
- ALL GYP BOARD TO BE 5/8" THICK GREENBOARD PREPARED WITH KILN DRY PRIMER UNLESS NOTED OTHERWISE.
- PROVIDE DRYWALL FINISH LEVEL 4 WHERE FLAT PAINTS, LIGHT TEXTURES OR WALLCOVERINGS ARE TO BE APPLIED.
- PROVIDE DRYWALL FINISH LEVEL 4 WHERE GLOSS, SEMI-GLOSS, ENAMEL, OR NON-TEXTURED FLAT PAINTS ARE SPECIFIED OR WHERE SEVERE LIGHTING CONDITIONS OCCUR.
- PROVIDE JOINT SEALANT AND JUNCTURE OF ALL DISSIMILAR MATERIALS.
- INSTALL GYPSUM BOARD ON OUTSIDE FACES OF WALK-IN COOLERS AND FREEZERS.
 - A. LIGHTLY SAND SURFACE OF COOLER/FREEZER FACES TO INSURE BONDING OF ADHESIVE.
 - B. ADHESIVE TO BE BOSTIK, ULTRA-SET APPROVED EQUAL.
 - C. INSTALL GYPSUM BOARD IN FULL BED OF ADHESIVE WITH NOTCHED TROWEL. PROVIDE INSTALLATION IN ACCORDANCE WITH THE ADHESIVE MANUFACTURERS PRINTED INSTRUCTIONS.
 - D. PROVIDE BLOCKING AS REQUIRED FOR ALL WALL MOUNTED FIXTURES AND EQUIPMENT.

SHEET KEYNOTES

- WATER HEATER ON SHELF 6" - 1 1/2"

RaceTrac.
COPYRIGHT NOTICE
 THESE PLANS ARE SUBJECT TO FEDERAL
 COPYRIGHT LAWS; ANY USE OF SAME
 WITHOUT THE EXPRESSED WRITTEN
 PERMISSION OF RACETRAC PETROLEUM,
 INC. IS PROHIBITED. 2016 RACETRAC
 PETROLEUM INC.

DESIGN PROFESSIONALS

GPD GROUP
 Professional Corporation
 520 S. MAIN STREET, STE 2531
 AKRON, OH 44311

ISSUE/REVISION RECORD

DATE	DESCRIPTION
01/25/19	PERMIT SET
03/16/20	REFRESH TO 2020.0113

RaceTrac.
 RACETRAC PETROLEUM, INC.
 200 GALLERIA PARKWAY SOUTHEAST
 SUITE 900
 ATLANTA, GEORGIA 30339
 (770) 431-7600

PROJECT NAME
 HWY 316 @ 81

BETHLEHEM
 GA 30620
 839 LOGANVILLE HWY

RACETRAC STORE NUMBER
 #1304

PROTOTYPE SERIES 5.5K 2.0
 2018 LH MO 0405

PLAN MODIFICATION NOTICE
 SPB NO. 0405 DATE 12/18/18

STANDARD PLAN BULLETINS (SPB) MODIFY THE PROTOTYPE SERIES SET NOTED ABOVE. THE LISTED SPB REPRESENTS THE LATEST MODIFICATION INCORPORATED TO THIS PROTOTYPE SERIES SET AT ORIGINAL RELEASE. THIS ISSUE/REVISION RECORD COLUMN ABOVE LISTS ANY REVISIONS OR SPB INCORPORATED TO THIS SET AFTER THE ORIGINAL RELEASE. CONTACT RACETRAC ENGINEERING AND CONSTRUCTION FOR ANY SUBSEQUENT BULLETINS NOT INCORPORATED HEREIN.

PROFESSIONAL SEAL

PROJECT NUMBER
 2018157.19

SHEET TITLE
 INTERIOR
 ELEVATIONS

SHEET NUMBER
 A502

Order Plans @ WWW.ArchLine.com