



Order Plans

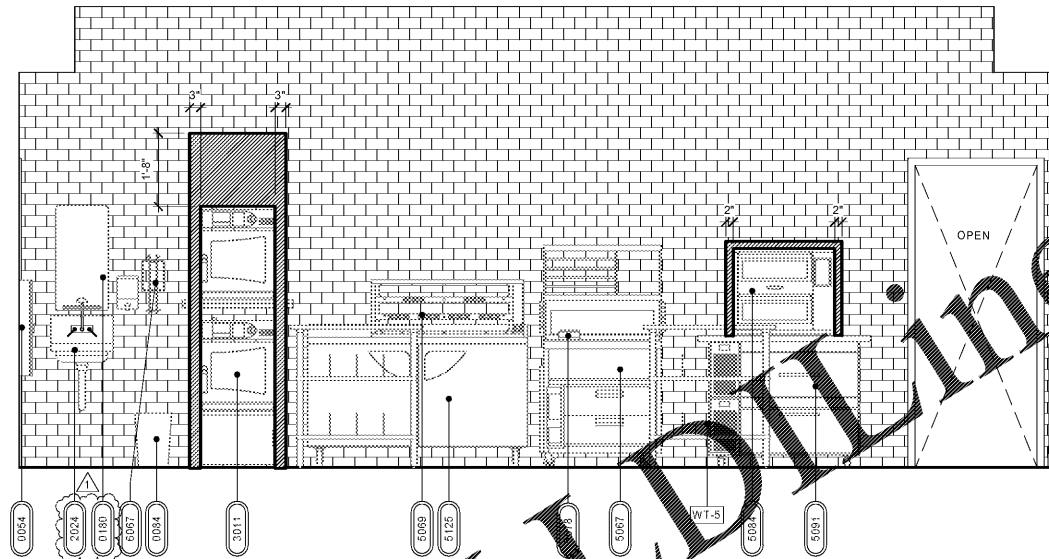

2 BACK OF FOOD BAR ELEVATION CLEARANCES
1/2" = 1'-0"

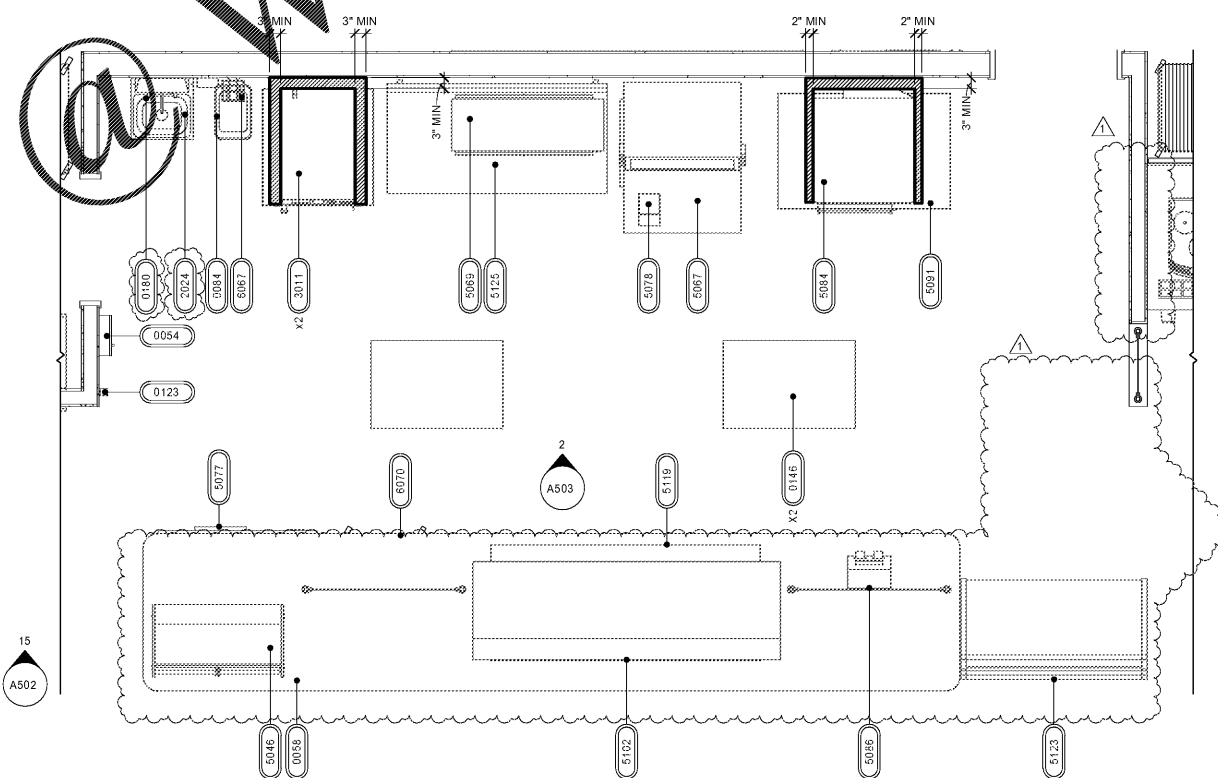


1 FOOD AREA PLAN CLEARANCES
1/2" = 1'-0"

GENERAL NOTES

1. ALL FINISH FLOOR ELEVATIONS TAKEN FROM TOP OF TIE.
2. ALL INTERIOR METAL STUDS ARE 3-5/8" UNLESS NOTED OTHERWISE.
3. ALL GYPSUM BOARD TO BE 5/8" THICK GREENBOARD UNLESS NOTED OTHERWISE.
4. INSTALL GYPSUM BOARD ON OUTSIDE FACES OF WALK-IN COOLERS.
5. PROVIDE DRYWALL FINISH LEVEL 4 WHERE FLAT PAINTS, LIGHT FIXTURES OR WALL COVERINGS ARE TO BE APPLIED.
6. PROVIDE DRYWALL FINISH LEVEL 0 WHERE GLOSS, SEMI-GLOSS, ENAMEL OR NON-TEXTURED FLAT PAINTS ARE SPECIFIED OR WHERE SEVERE LIGHTING CONDITIONS OCCUR.
7. ALL SELF SERVICE STATIONS SHALL BE INSTALLED TO HAVE A MAX. REACH HEIGHT OF 48" AS MEASURED TO THE HIGHEST OPERABLE PART.
8. COFFEE, FROZEN DRINK DISPENSER AND YOGURT MACHINES TO COMPLY WITH THE REACH RANGES OF 15" LOW AND 48" HIGH PER 2010 ADA STANDARDS SECTION 904.5.1.
9. SEE SHEET A500 FOR FINISH AND MATERIAL SCHEDULE.
10. SEE SHEET A501 FOR EQUIPMENT SCHEDULE.
11. ALL SHELVING SHALL BE INSTALLED BY RACETRAC VENDOR.

EQUIPMENT CLEARANCE FINISH

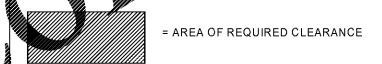

RaceTrac

COPYRIGHT NOTICE
THESE PLANS ARE SUBJECT TO FEDERAL COPYRIGHT LAWS; ANY USE OF SAME WITHOUT THE EXPRESSED WRITTEN PERMISSION OF RACETRAC PETROLEUM, INC. IS PROHIBITED. 2016 RACETRAC PETROLEUM, INC.

DESIGN PROFESSIONALS

GPD GROUP
Professional Corporation
520 S. MAIN STREET, STE 2531
AKRON, OH 44311

ISSUE/REVISION RECORD

DATE	DESCRIPTION
01/25/19	PERMIT SET
03/16/20	REFRESH TO 2020.0113

RaceTrac

RACETRAC PETROLEUM, INC.
200 GALLERIA PARKWAY SOUTHEAST
SUITE 900
ATLANTA, GEORGIA 30339
(770) 431-7600

PROJECT NAME

HWY 316 @ 81

BETHLEHEM
GA 30620
839 LOGANVILLE HWY

RACETRAC STORE NUMBER

#1304

PROTOTYPE SERIES 5.5K 2.0
2018 LH MO 0405

PLAN MODIFICATION NOTICE

SPB NO. 0405 DATE 12/18/18

STANDARD PLAN BULLETINS (SPB) MODIFY THE PROTOTYPE SERIES SET NOTED ABOVE. THE LISTED SPB REPRESENTS THE LATEST MODIFICATION INCORPORATED TO THIS PROTOTYPE SERIES SET AT ORIGINAL RELEASE. THE ISSUE/REVISION RECORD COLUMN ABOVE LISTS ANY REVISIONS OR SPB INCORPORATED IN THIS SET AFTER THE ORIGINAL RELEASE. CONTACT RACETRAC ENGINEERING AND CONSTRUCTION FOR ANY SUBSEQUENT BULLETINS NOT INCORPORATED HEREIN.

PROFESSIONAL SEAL

PROJECT NUMBER

2018157.19

SHEET TITLE

EQUIPMENT CLEARANCES

SHEET NUMBER

A503