

ISSUE/REVISION RECORD	DATE	DESCRIPTION

Racetrac
 RACETRAC PETROLEUM, INC.
 2225 CUMBERLAND BOULEVARD
 SUITE 100
 ATLANTA, GEORGIA 30339
 (770) 431-7000

PROJECT NAME
HWY 316 @ 81

**BETHLEHEM
 GEORGIA
 839 LOGANVILLE HWY**

RACETRAC PROJECT NUMBER
1304

PLAN SERIES
2011 BR-RH-M90 0801

PLAN MODIFICATION NOTICE

NO MODIFICATIONS APPLIED
 MODIFICATIONS APPLY

STANDARD PLAN BULLETINS (SPB) MODIFY THE PLAN SERIES SET NOTED ABOVE. THE SPB GIVEN ABOVE REPRESENTS THE LATEST MODIFICATION INCORPORATED TO THIS PLAN SERIES SET. CONTACT RACETRAC ENGINEERING AND CONSTRUCTION FOR ALL BULLETINS.

PROFESSIONAL SEAL




Richard R. Morris
 RICHARD R. MORRIS
 GA REG # PE013997
 DEC 13 2019

PROJECT NUMBER
18213


SHEET TITLE
U/G TANK SECTIONS

SHEET NUMBER
RT-T1.4

ISSUED FOR CONSTRUCTION

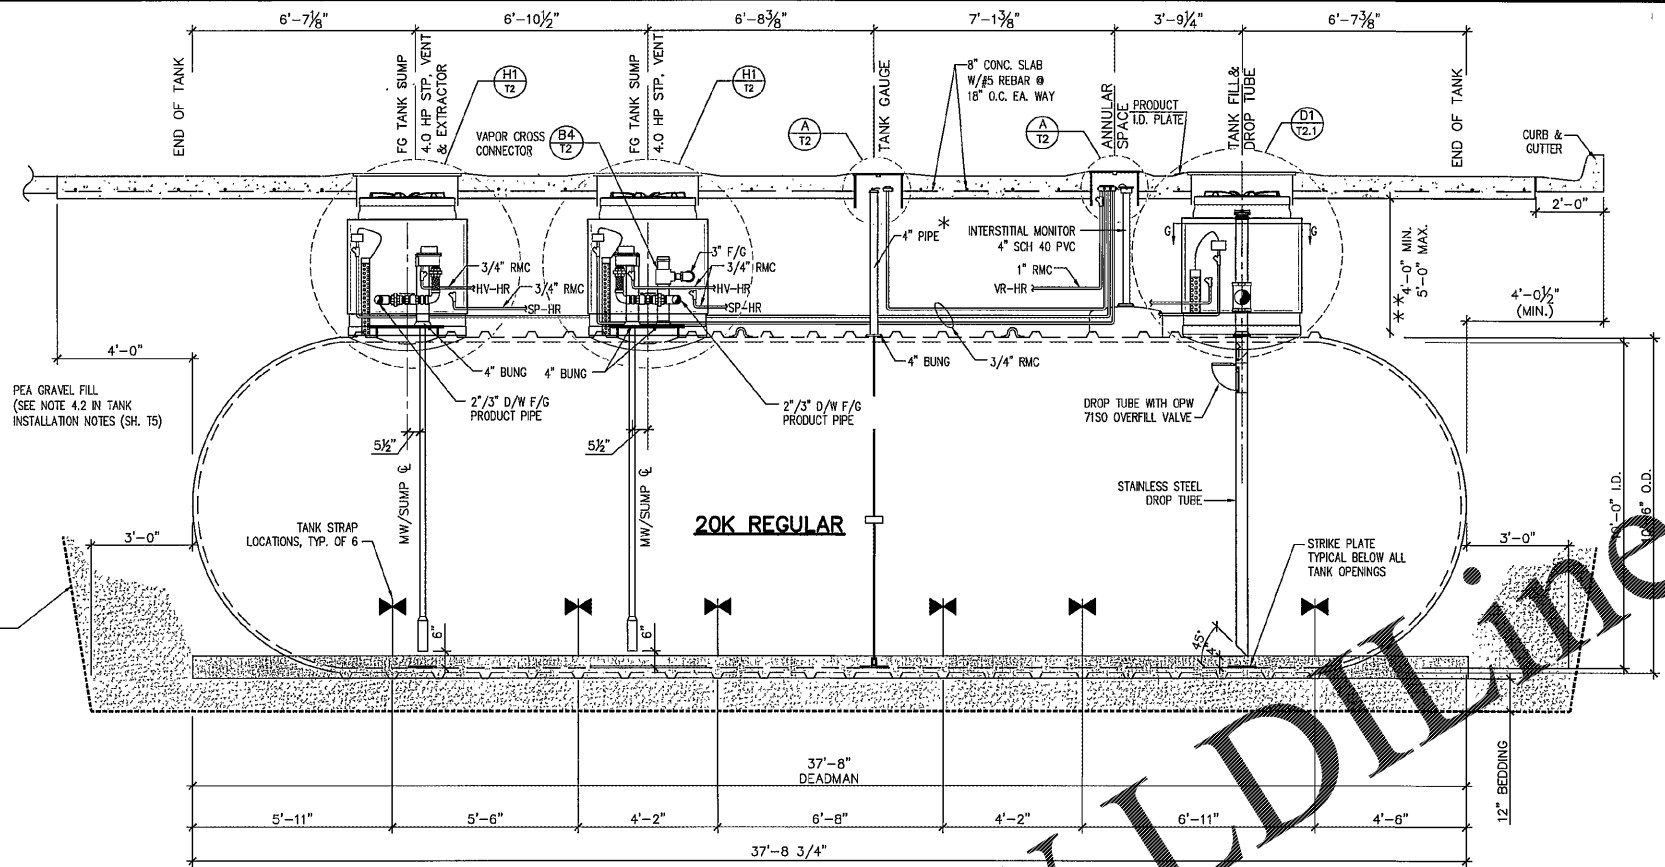

A LONGITUDINAL TANK SECTION
 T1.0 20,000 GALLON TANK 3/8"=1'-0"

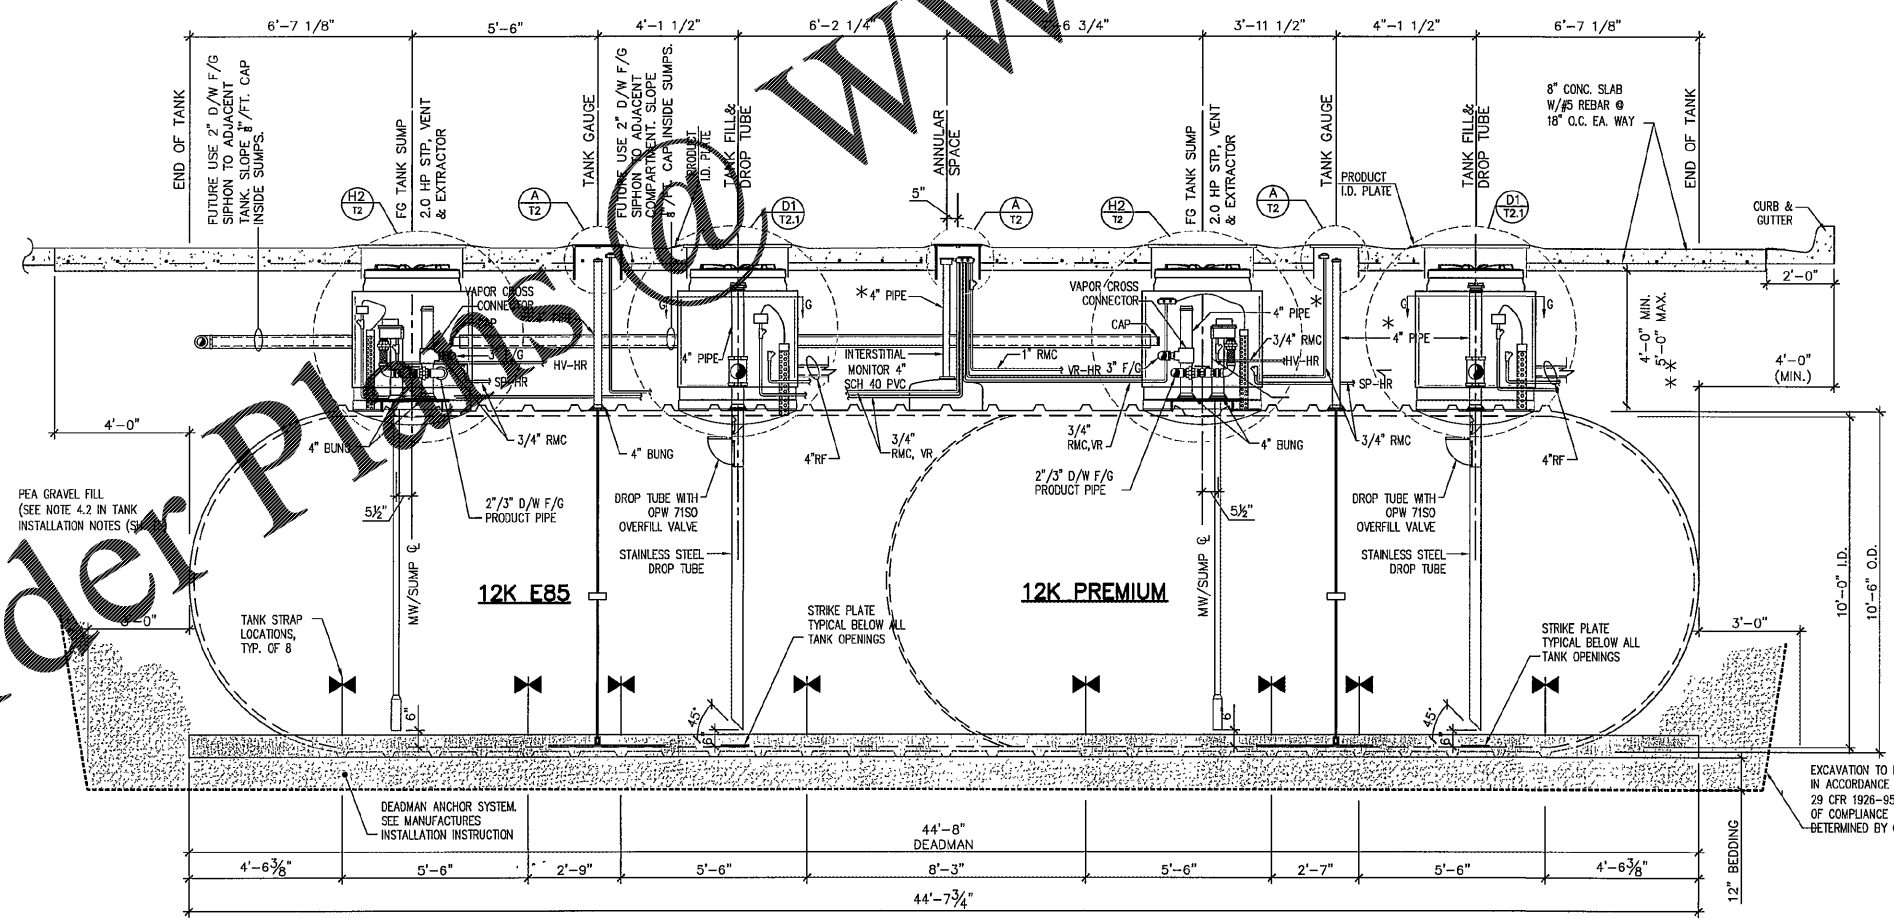

B LONGITUDINAL TANK SECTION
 T1.0 24,000 GALLON TANK 3/8"=1'-0"

* ALL RISER PIPES & FITTINGS ARE TO BE COATED WITH A BITUMINOUS COATING AND WRAPPED W/3M TAPE FOR CORROSION PROTECTION--- SEE NOTES SHEET RT-T4.1, T5.0
 ** CONFIRM BURIAL DEPTH WITH RACETRAC PROJECT MANAGER

* ALL RISER PIPES & FITTINGS ARE TO BE COATED WITH A BITUMINOUS COATING AND WRAPPED W/3M TAPE FOR CORROSION PROTECTION--- SEE NOTES SHEET RT-T4.1, T5.0
 ** CONFIRM BURIAL DEPTH WITH RACETRAC PROJECT MANAGER

Order Plans @ WWW.LDILLINE.COM