


Design and construction documents are instruments of service and shall be the property of Michael Crislip Architect. The use of the design and construction documents for purposes other than the specific project intended is strictly prohibited without the expressed written consent of Michael Crislip Architect.

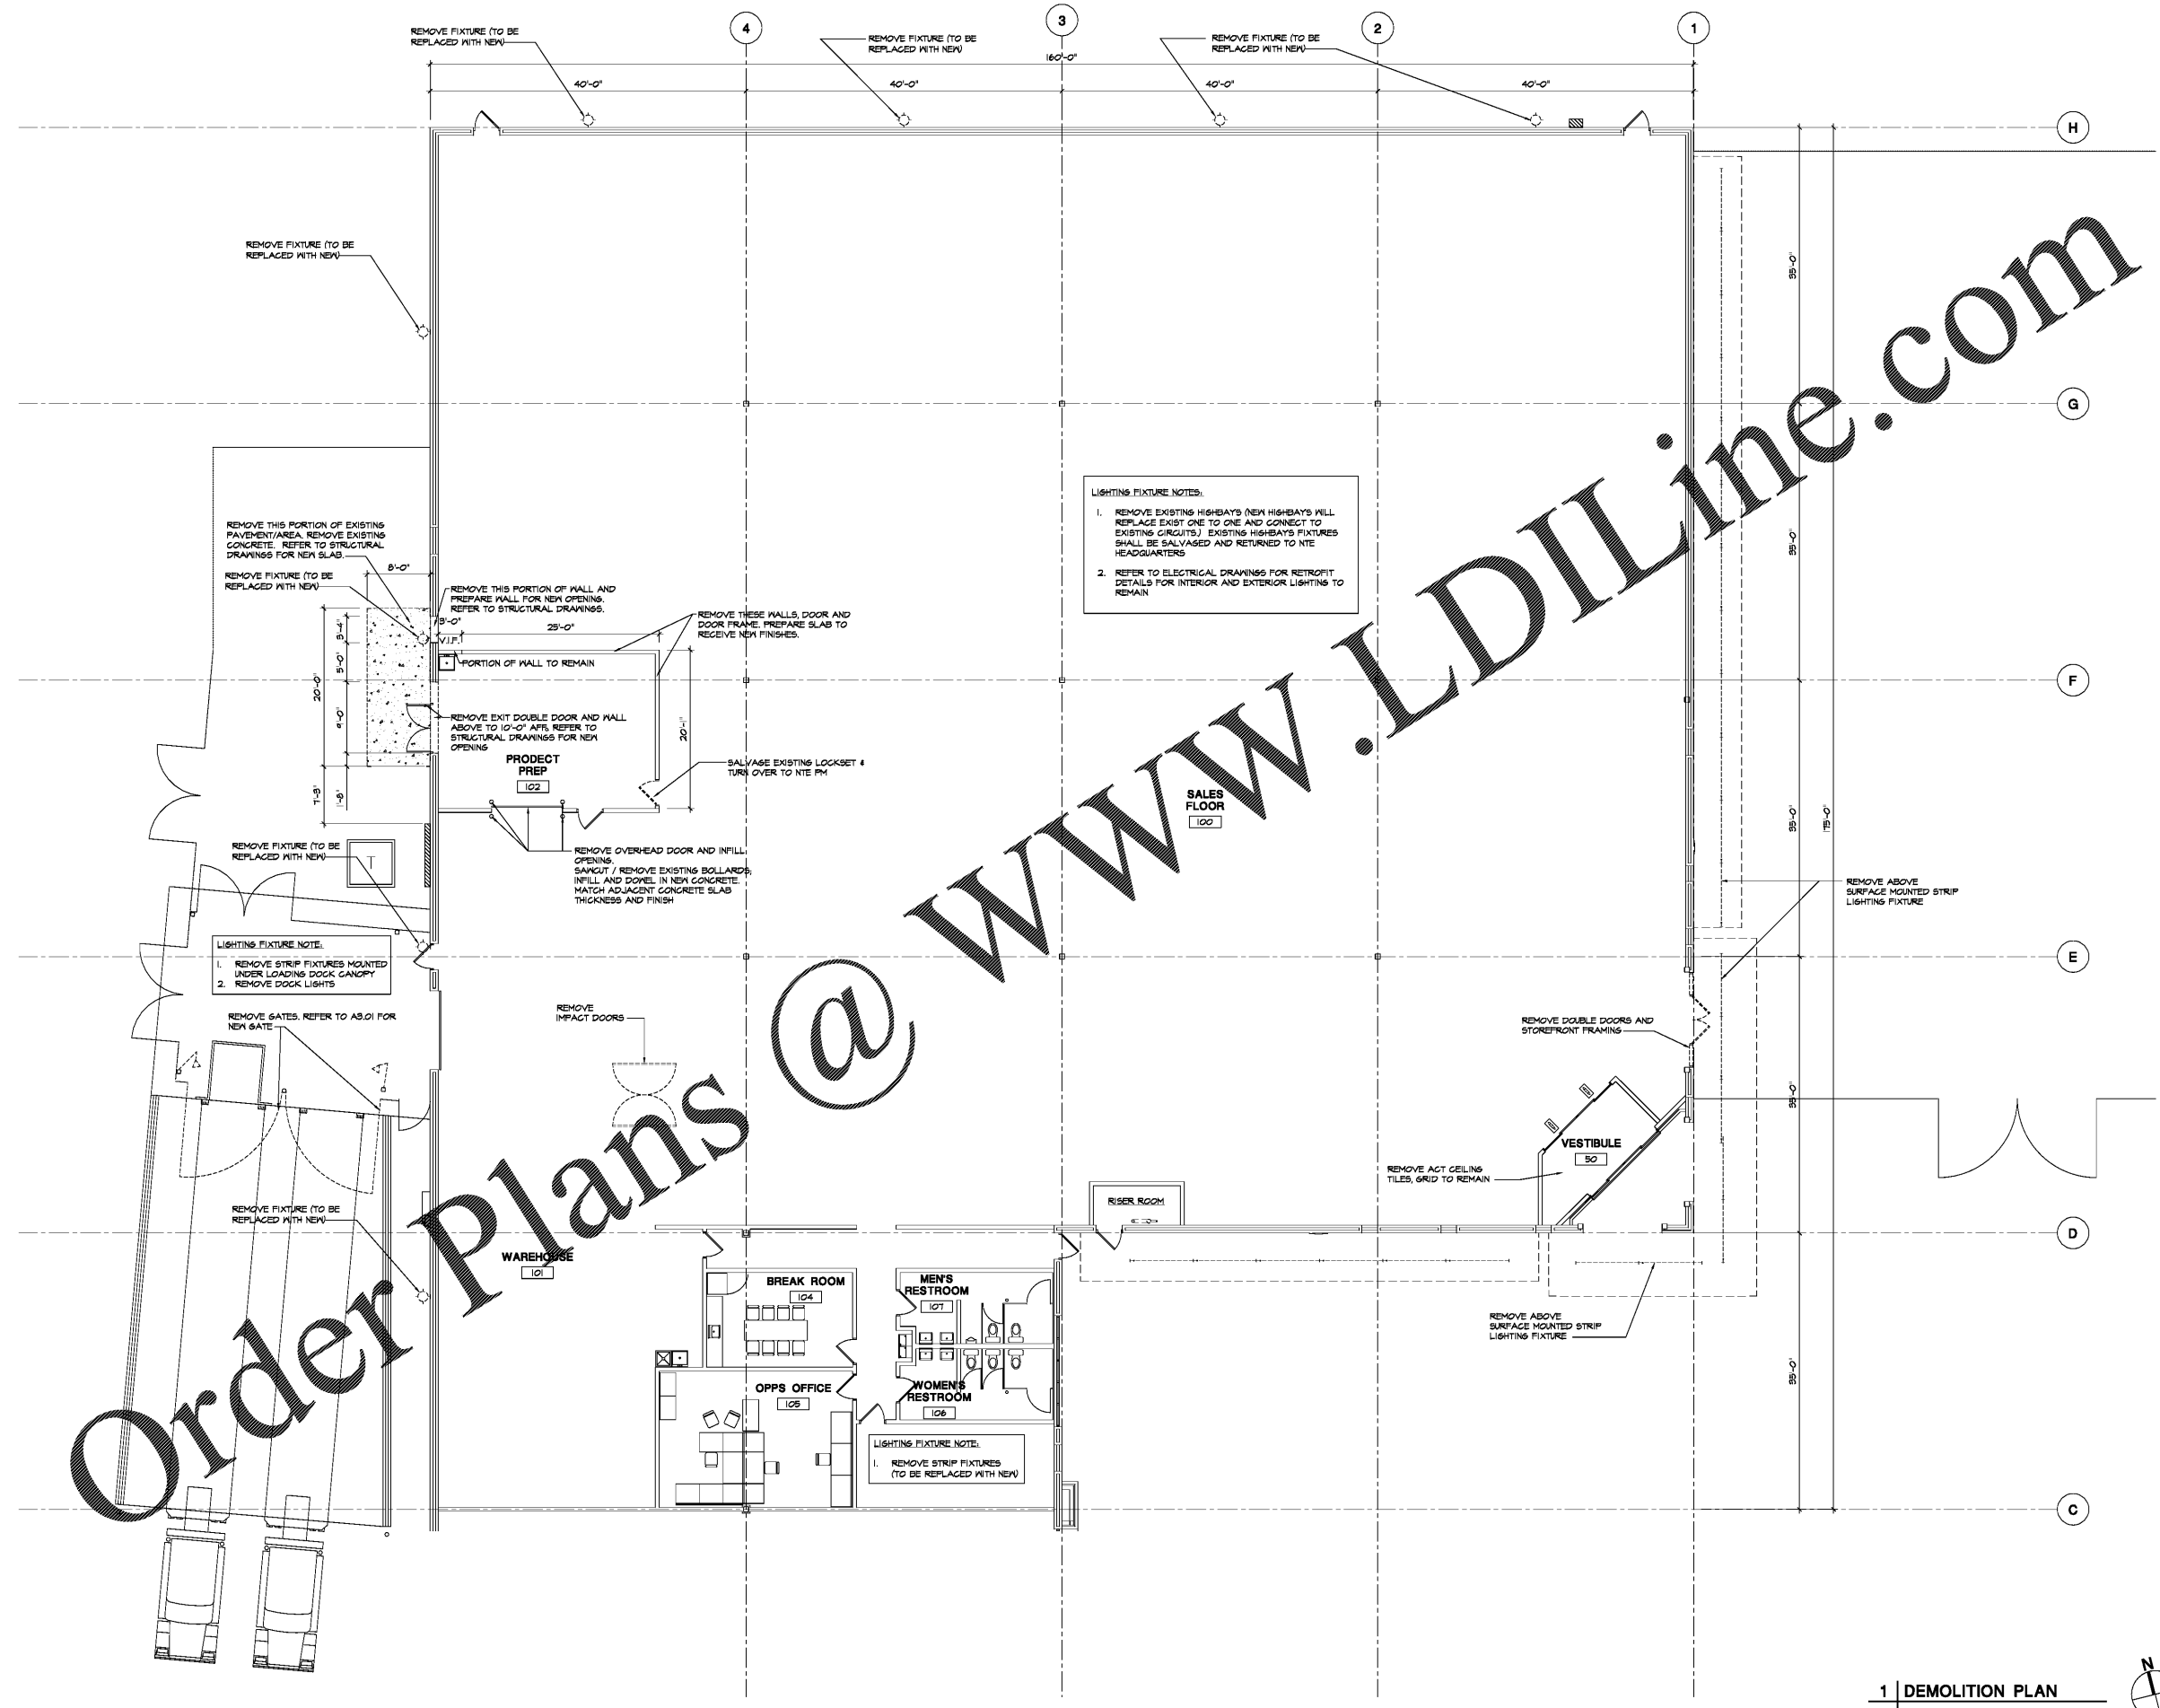

Order Plans @

1 | DEMOLITION PLAN
1/8" = 1'-0"



DATE PLOTTED: 03/08/2020 10:58:11 AM
DRAWN BY: CGB
CHECKED BY: JCM
PROJECT: 17483