



Order Plans @ www.LDILine.com

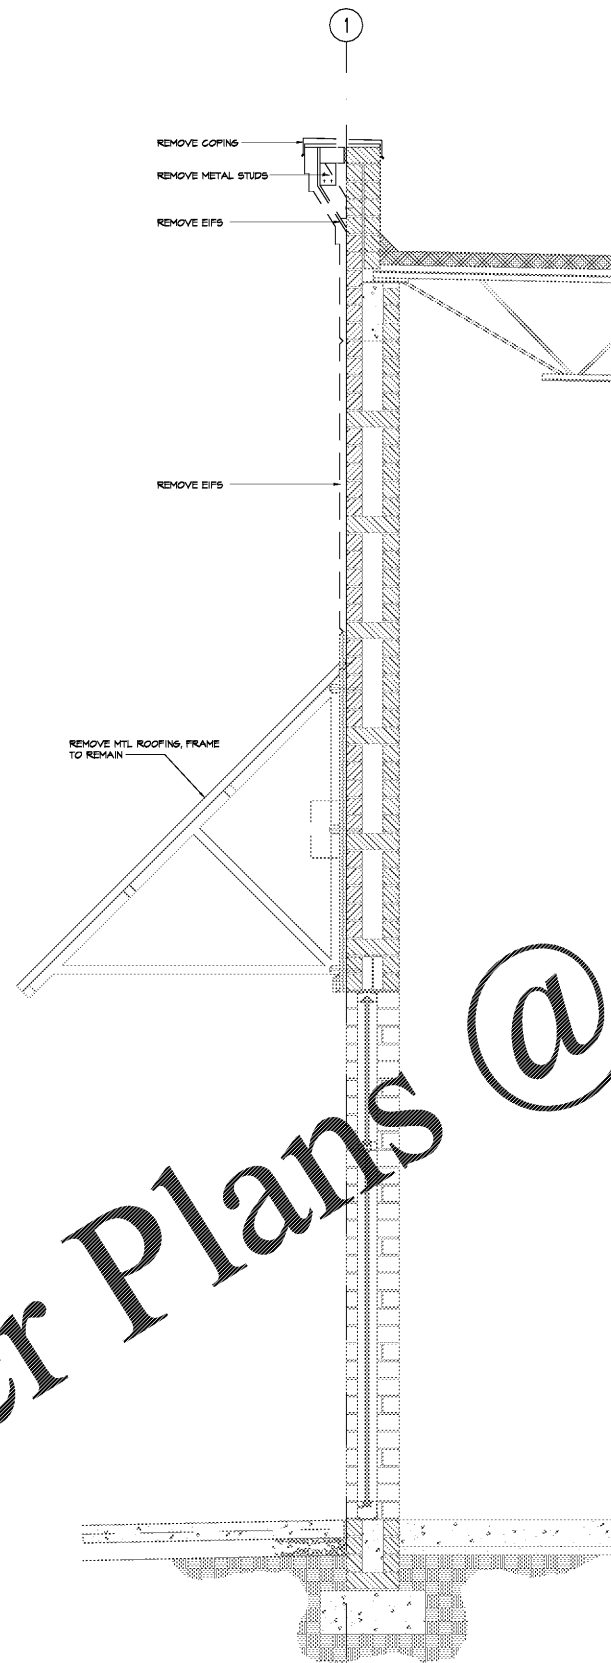

1 DEMOLITION SECTION
3/4"=1'-0"

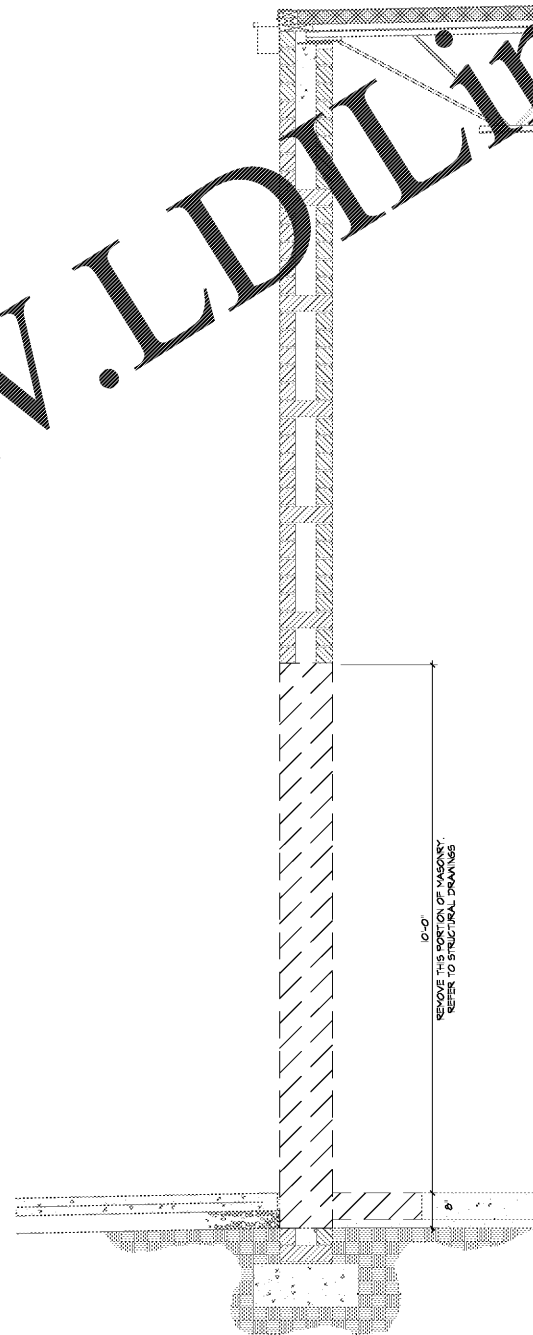

2 DEMOLITION SECTION
3/4"=1'-0"

Design and construction drawings are instruments of service, not given as warranties or contracts. The user of the drawings is responsible for their proper use for the purpose other than the specific project intended unless otherwise stated on the drawings.

NORTHERN
TOOL + EQUIPMENT

9401 STATESVILLE ROAD
CHARLOTTE, NC 28289

Project No: 17483
Drawn By: OGB
Date: 03-09-20
Use For Construction Only

A2.02

DEMOLITION SECTIONS

MICHAEL CRISLIP ARCHITECT
24001 Emery Road, Suite 400
Cleveland, Ohio 44128
216.223.3300 mcrisli@me.com