




Order Plans @ www.LDILine.com

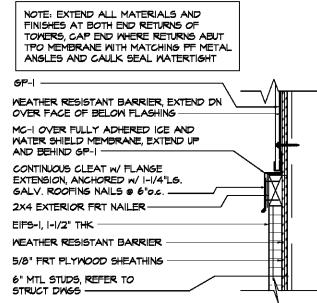

4 | DETAIL
1/2" = 1'-0"

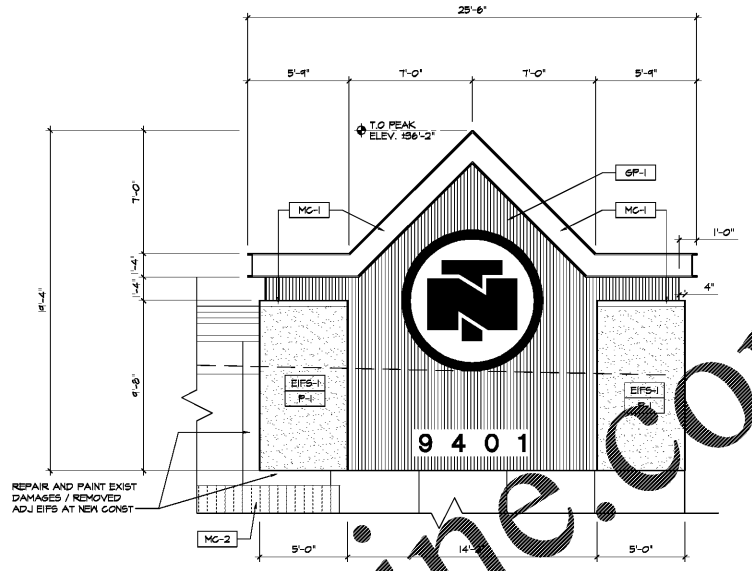


1 | DETAILED ELEVATION
STOREFRONT TOWER
1/4" = 1'-0"

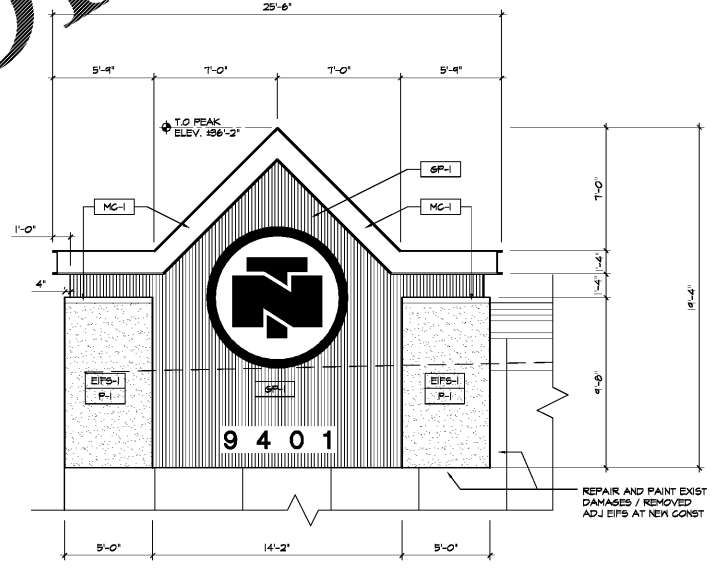

2 | DETAILED ELEVATION
STOREFRONT TOWER
1/4" = 1'-0"

NOTE:
MC-1 166A BREAK MTL, LAP SEAMS TO SHED WATER, PROVIDE BUTYL TAPE BETWEEN LAYERS OF MC-1 AT SEAMS

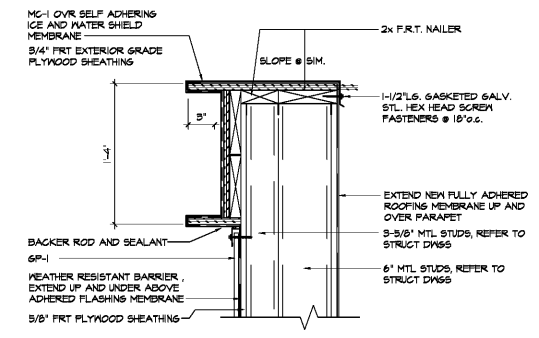

3 | DETAIL
1/2" = 1'-0"

Design and construction documents are instruments of service, and given in reliance on the accuracy and completeness of the information provided. The user of these documents is responsible for verifying the accuracy of the information for the specific project. The user of these documents is responsible for obtaining all necessary permits and approvals from the appropriate authorities.

MICHAEL CRISLIP ARCHITECT
24001 Emery Road, Suite 400
Cleveland, Ohio 44128
216.233.3300 michaelcrislip.com

NORTHERN TOOL + EQUIPMENT
9401 STATESVILLE ROAD
CHARLOTTE, NC 28289

Project No: 17483
Drawn By: CGS
Date: 03-09-20
For Construction Only

A2.04

SECTION & ELEVATION
DETAILS