


Order Plans @ WWW.LDILine.com

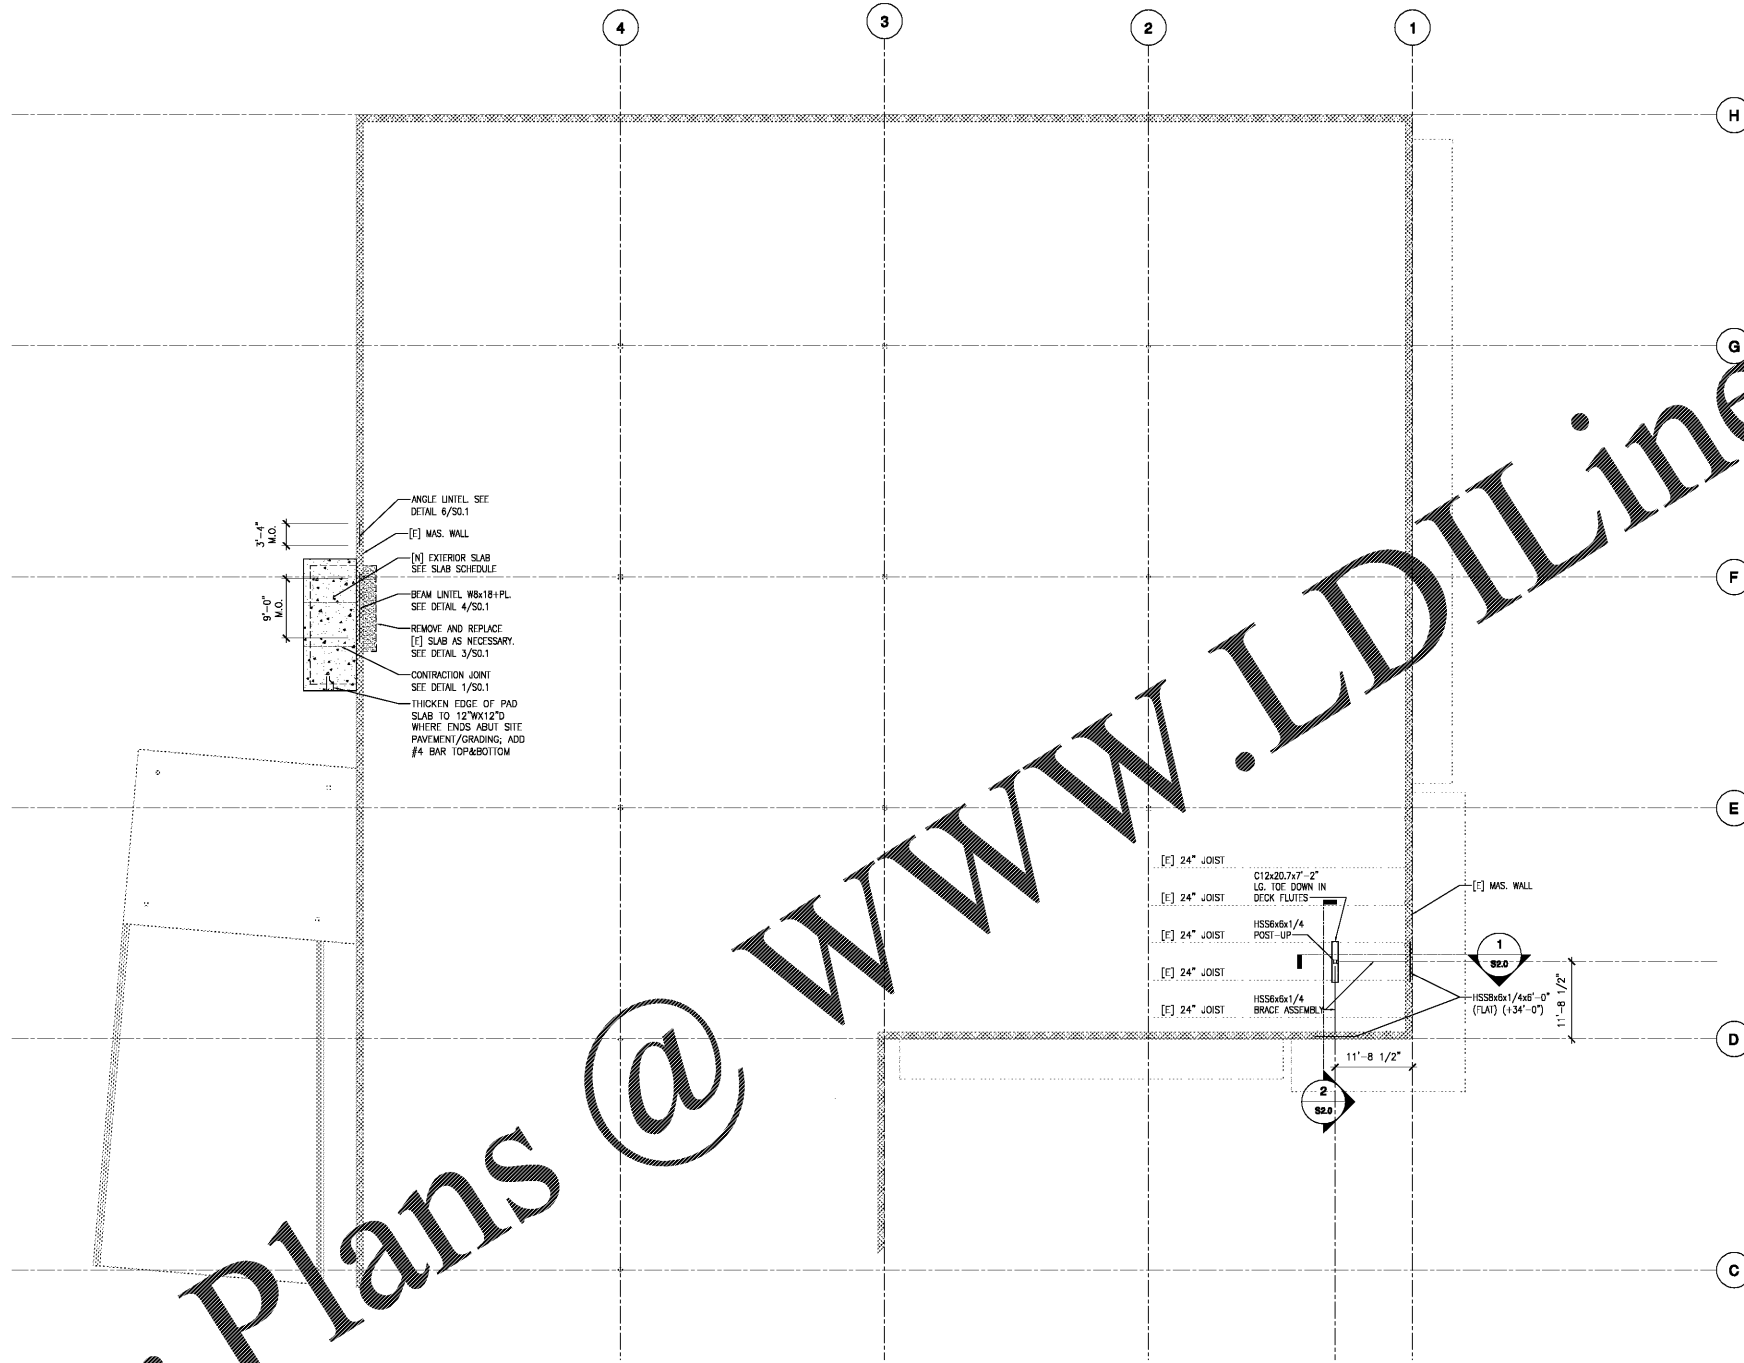

1 | STRUCTURAL PLAN
SCALE: 3/32" = 1'-0"



TOP OF STEEL AND JOIST BEARING ELEVATIONS SHOWN THUS (+) ON PLAN ARE REFERENCED TO FINISHED FIRST FLOOR ELEVATION = (+0'-0").
[] SLAB TO REMAIN - COORDINATE ANY AND ALL SAWCUTS, REMOVAL, REPAIR AND INFILL OF [] SLAB W/ MEP, ARCH. & CIVIL REQUIREMENTS. INFILL PER TYP. DETAILS 1, 2 & 3/SO.1

SLAB SCHEDULE		
LOCATION	THICKNESS AND REINFORCEMENT	SUB BASE
INTERIOR	4" CONC. SLAB ON GRADE w/ #4 @ 18" o.c. CENTERED	10 ML. VAPOR BARRIER ON 4" COMPACTED GRAVEL
EXTERIOR	6" CONC. SLAB ON GRADE w/ #4 @ 18" o.c. CENTERED	4" CRUSHED STONE

TERRY FRANCIS
ENGINEER

2000 E. W. Road, Suite 400
Charlotte, NC 28208
704.366.1111
tfrancis@tfrancis-engineering.com

NORTHERN TOOL + EQUIPMENT

9401 STATESVILLE ROAD
CHARLOTTE, NC 28289

Project No: 17483
Drawn By: ALS
Date: 03-09-20
Issue For Construction Only

S1.0

STRUCTURAL PLAN