
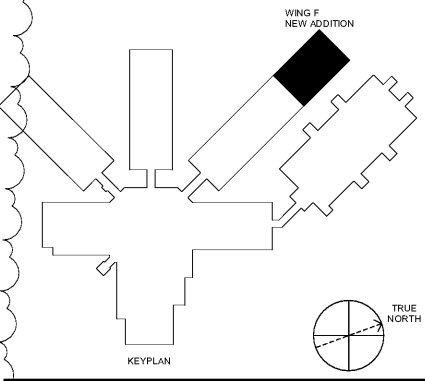


Order Plans @ WWW.LDLINE.COM

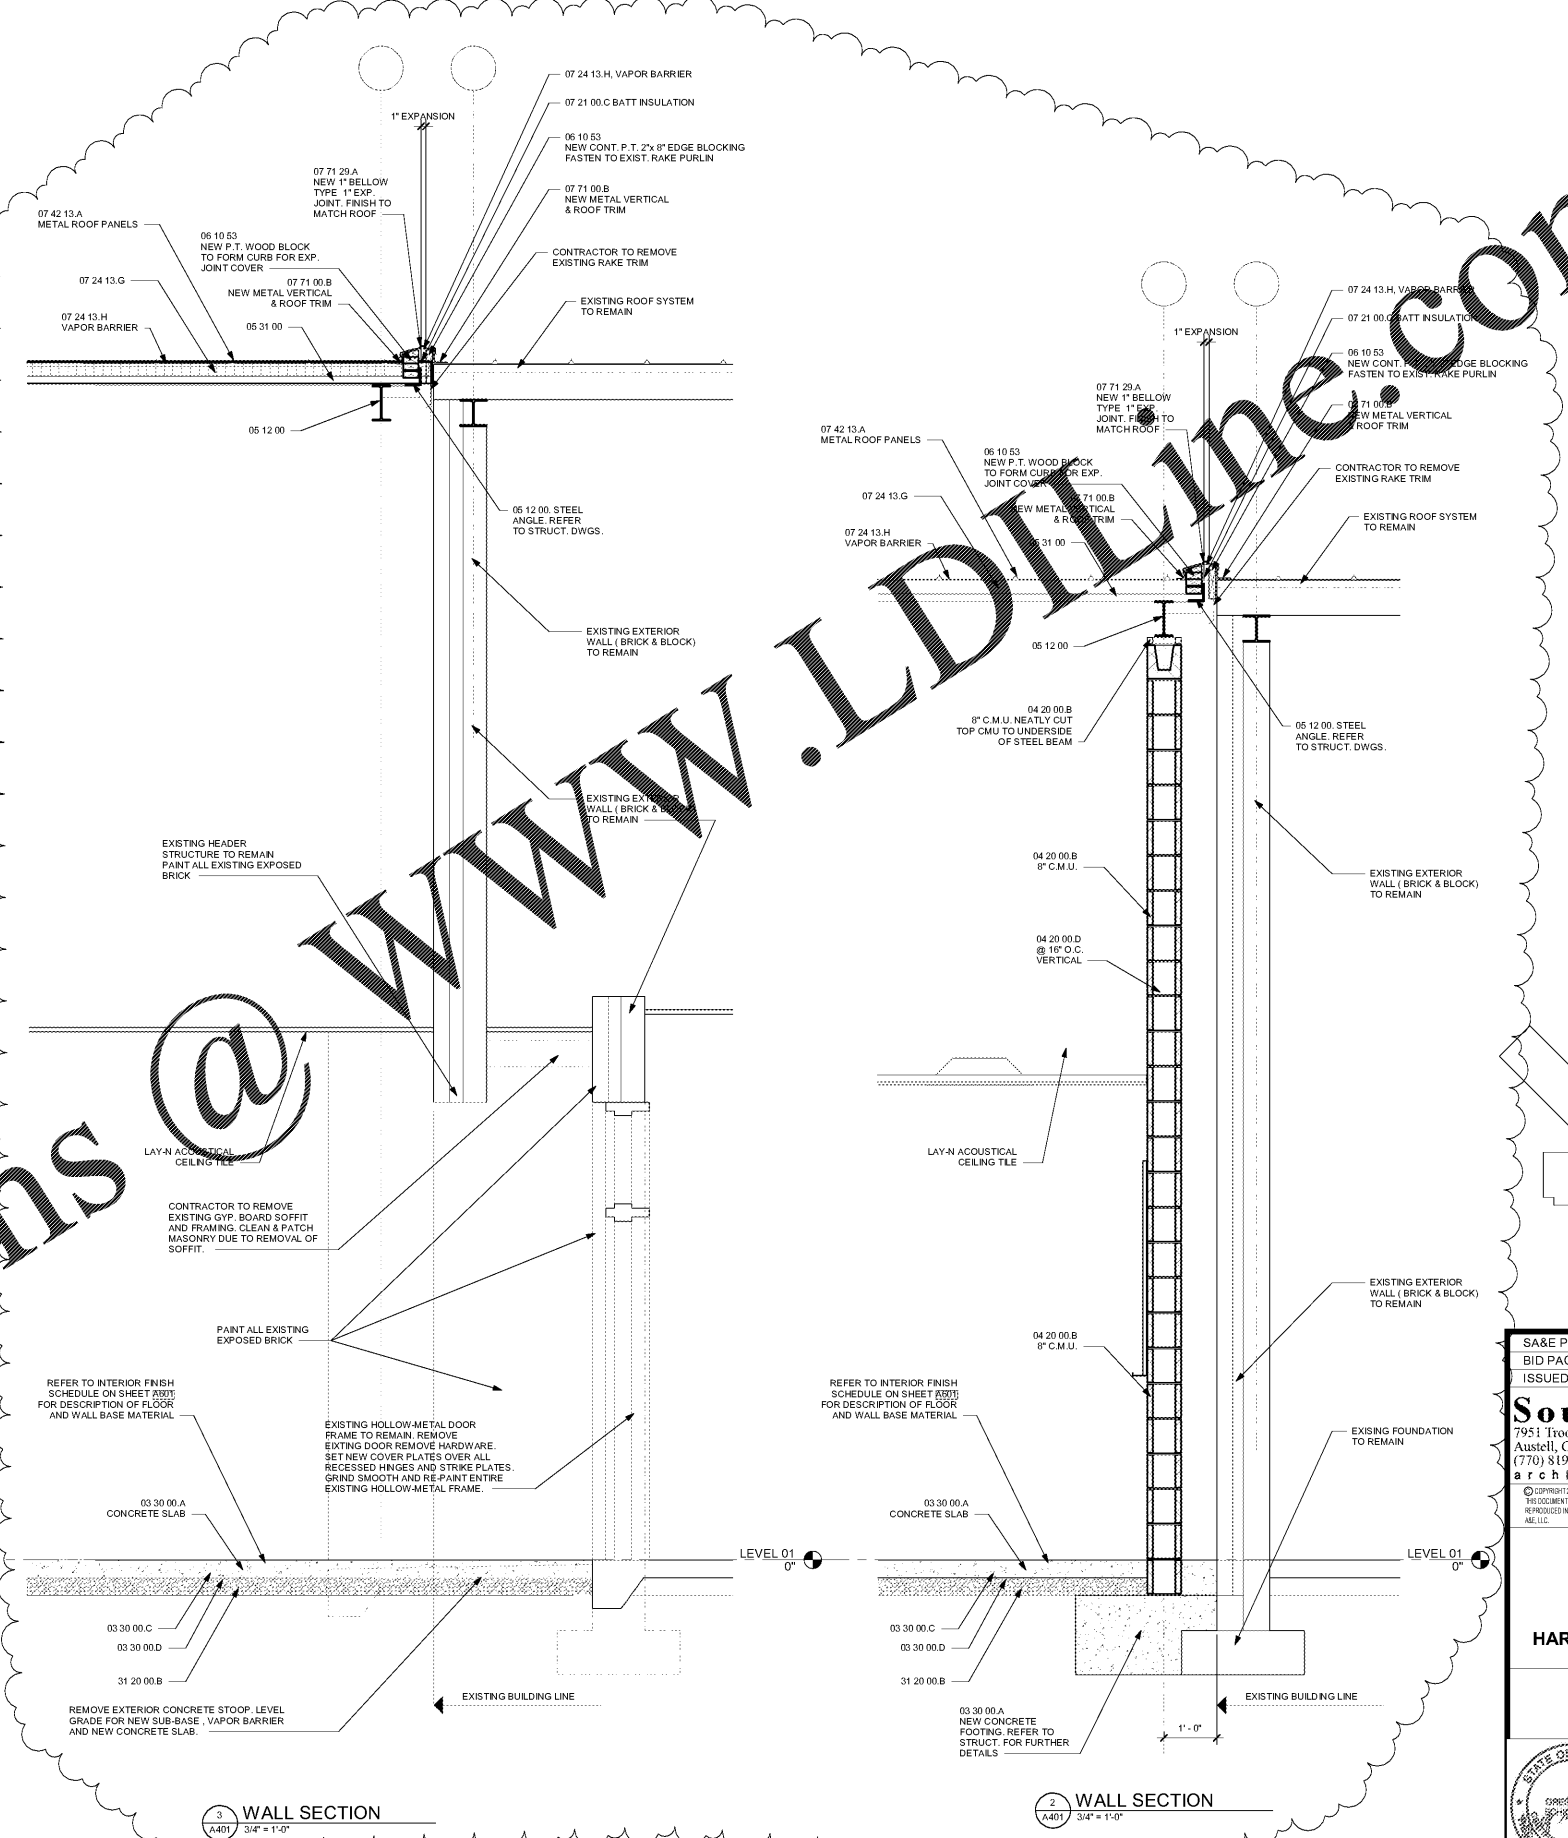

SA&E PROJECT NUMBER	01-632-056	
BID PACKAGE	BP-1	
ISSUED FOR CONSTRUCTION	FEB. 4, 2020	
<b>REVISIONS</b>		
R #	Doc #	Date
1	AD01	02/13/2020

FACILITY CODE NUMBER: 672-0109  
**(6) CLASSROOM ADDITION TO:**  
**CREEKSIDE MIDDLE SCHOOL**  
 CATAULA, GEORGIA  
**HARRIS COUNTY BOARD OF EDUCATION**  
 HAMILTON, GEORGIA

ENLARGED PLANS

	DRAWING NUMBER
	A401