



A
B
C
D
E
F
G
H
I
A
K
L
M
N

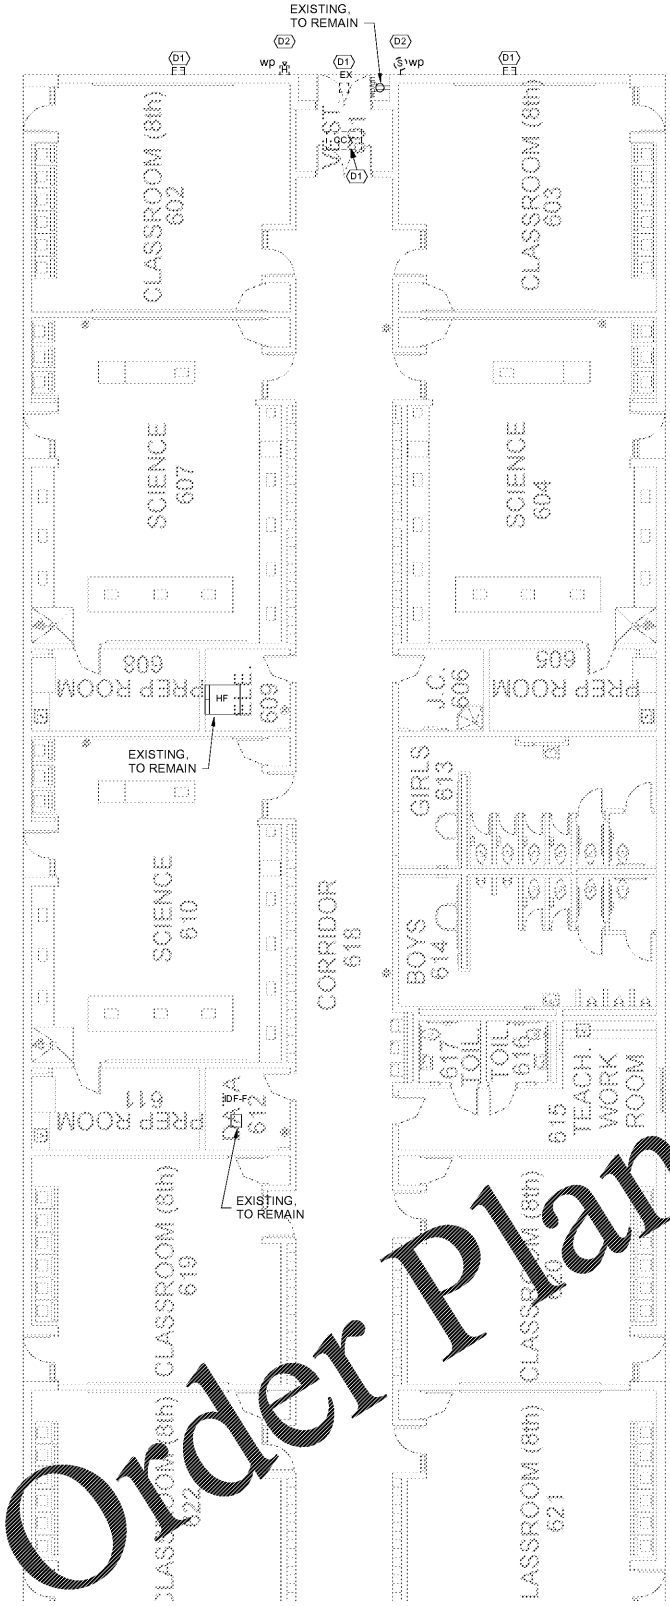


#	KEYNOTE DESCRIPTION
D1	DISCONNECT AND REMOVE EXISTING LIGHTING FIXTURES, CEILING FANS AND SWITCHES. REMOVE ALL LIGHTING CIRCUIT CONDUCTORS. REMOVE ALL UNUSED CONDUIT, WHERE EXPOSED.
D2	REMOVE EXISTING FIRE ALARM, TELEVISION, INTERCOM, MASTER CLOCK, DATA, AND TELEPHONE SYSTEM WIRING, DEVICES, AND EXPOSED RACEWAY. PROVIDE TEMPORARY CONNECTIONS AS REQUIRED FOR CONTINUITY.

Order Plans @ www.LDILine.com

www.LDILine.com

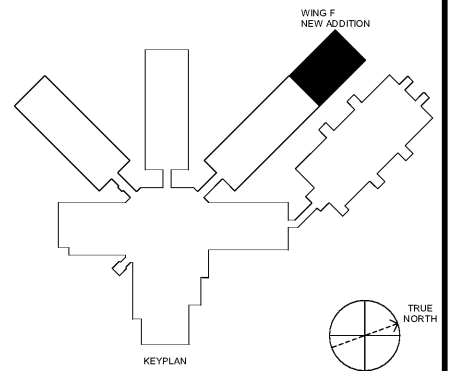

1 LEVEL 01 - DEMOLITION PLAN - WING F
E101 1/8" = 1'-0"

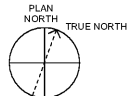

SA&E PROJECT NUMBER	01-632-056
BID PACKAGE	BP-1
ISSUED FOR CONSTRUCTION	FEB. 4, 2020
Southern AE 7951 Troon Circle Austell, Ga 30168 (770) 819-7777 architects & engineers	REVISIONS
	R # Doc # Date
FACILITY CODE NUMBER: 672-0109 (6) CLASSROOM ADDITION TO: CREEKSIDE MIDDLE SCHOOL CATAULA, GEORGIA HARRIS COUNTY BOARD OF EDUCATION HAMILTON, GEORGIA	
WING F - DEMOLITION PLAN	
	DRAWING NUMBER
	E101