

3371 Peachtree Rd NE, Suite 400
Atlanta, Georgia 30326
404-873-0001



GSU LIBRARY NORTH
ADDITION & RENOVATION

100 Decatur St. SE
Atlanta, GA 30303

PROJECT NUMBER
19014.00



THIS DRAWING IS THE EXCLUSIVE PROPERTY OF THE ARCHITECTS
AND MAY NOT BE REPRODUCED OR USED WITHOUT THEIR WRITTEN
AUTHORIZATION AND PERMISSION.

COPYRIGHT © 2020 COLLINS COOPER CARUSI ARCHITECTS, INC.

RELEASED FOR
CONSTRUCTION


SCHEMATIC DESIGN	10.16.2019
DESIGN DEVELOPMENT	12.09.2019
50% CONSTRUCTION DOCUMENTS	02.25.2020
90% CONSTRUCTION DOCUMENTS	03.17.2020
ISSUED FOR STATE FIRE MARSHALL REVIEW	04.02.2020
100% CD, BID DOCUMENTS	04.29.2020

GSU PROJECT NUMBER
0004-057-19


NOTE: READ THE SPECIFICATIONS
THIS SET OF DRAWINGS AND SPECIFICATIONS DEFINE
PROJECT SCOPE AND CONFORMANCE REQUIREMENTS.
INDIVIDUAL SHEETS SEPARATED FROM THE SET MAY NOT
NECESSARILY REFLECT ALL INFORMATION NEEDED TO
SUITABLY COVER CERTAIN ITEMS. DO NOT SEPARATE
THIS SET OF DRAWINGS INTO INDIVIDUAL SHEETS.

SHEET TITLE
VESTIBULE COMPONENT

A-302

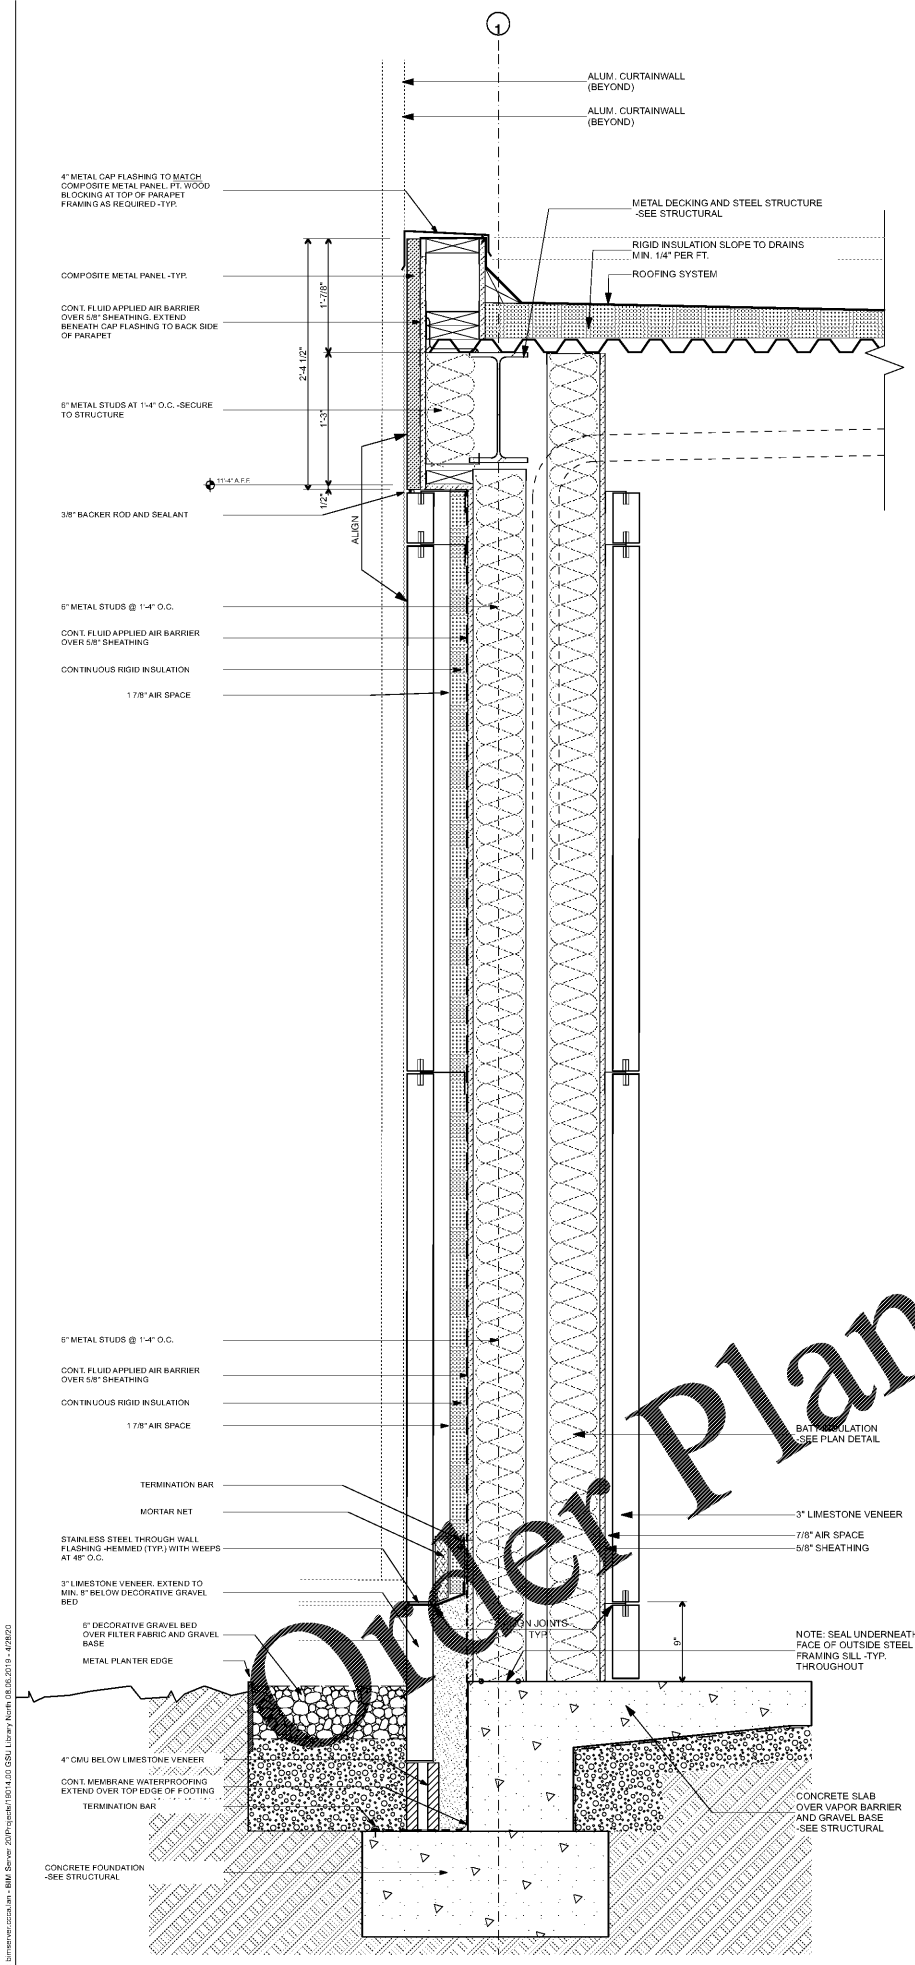

21 VESTIBULE CANOPY EXTERIOR EDGE DETAIL
SCALE: 1 1/2" = 1'-0"

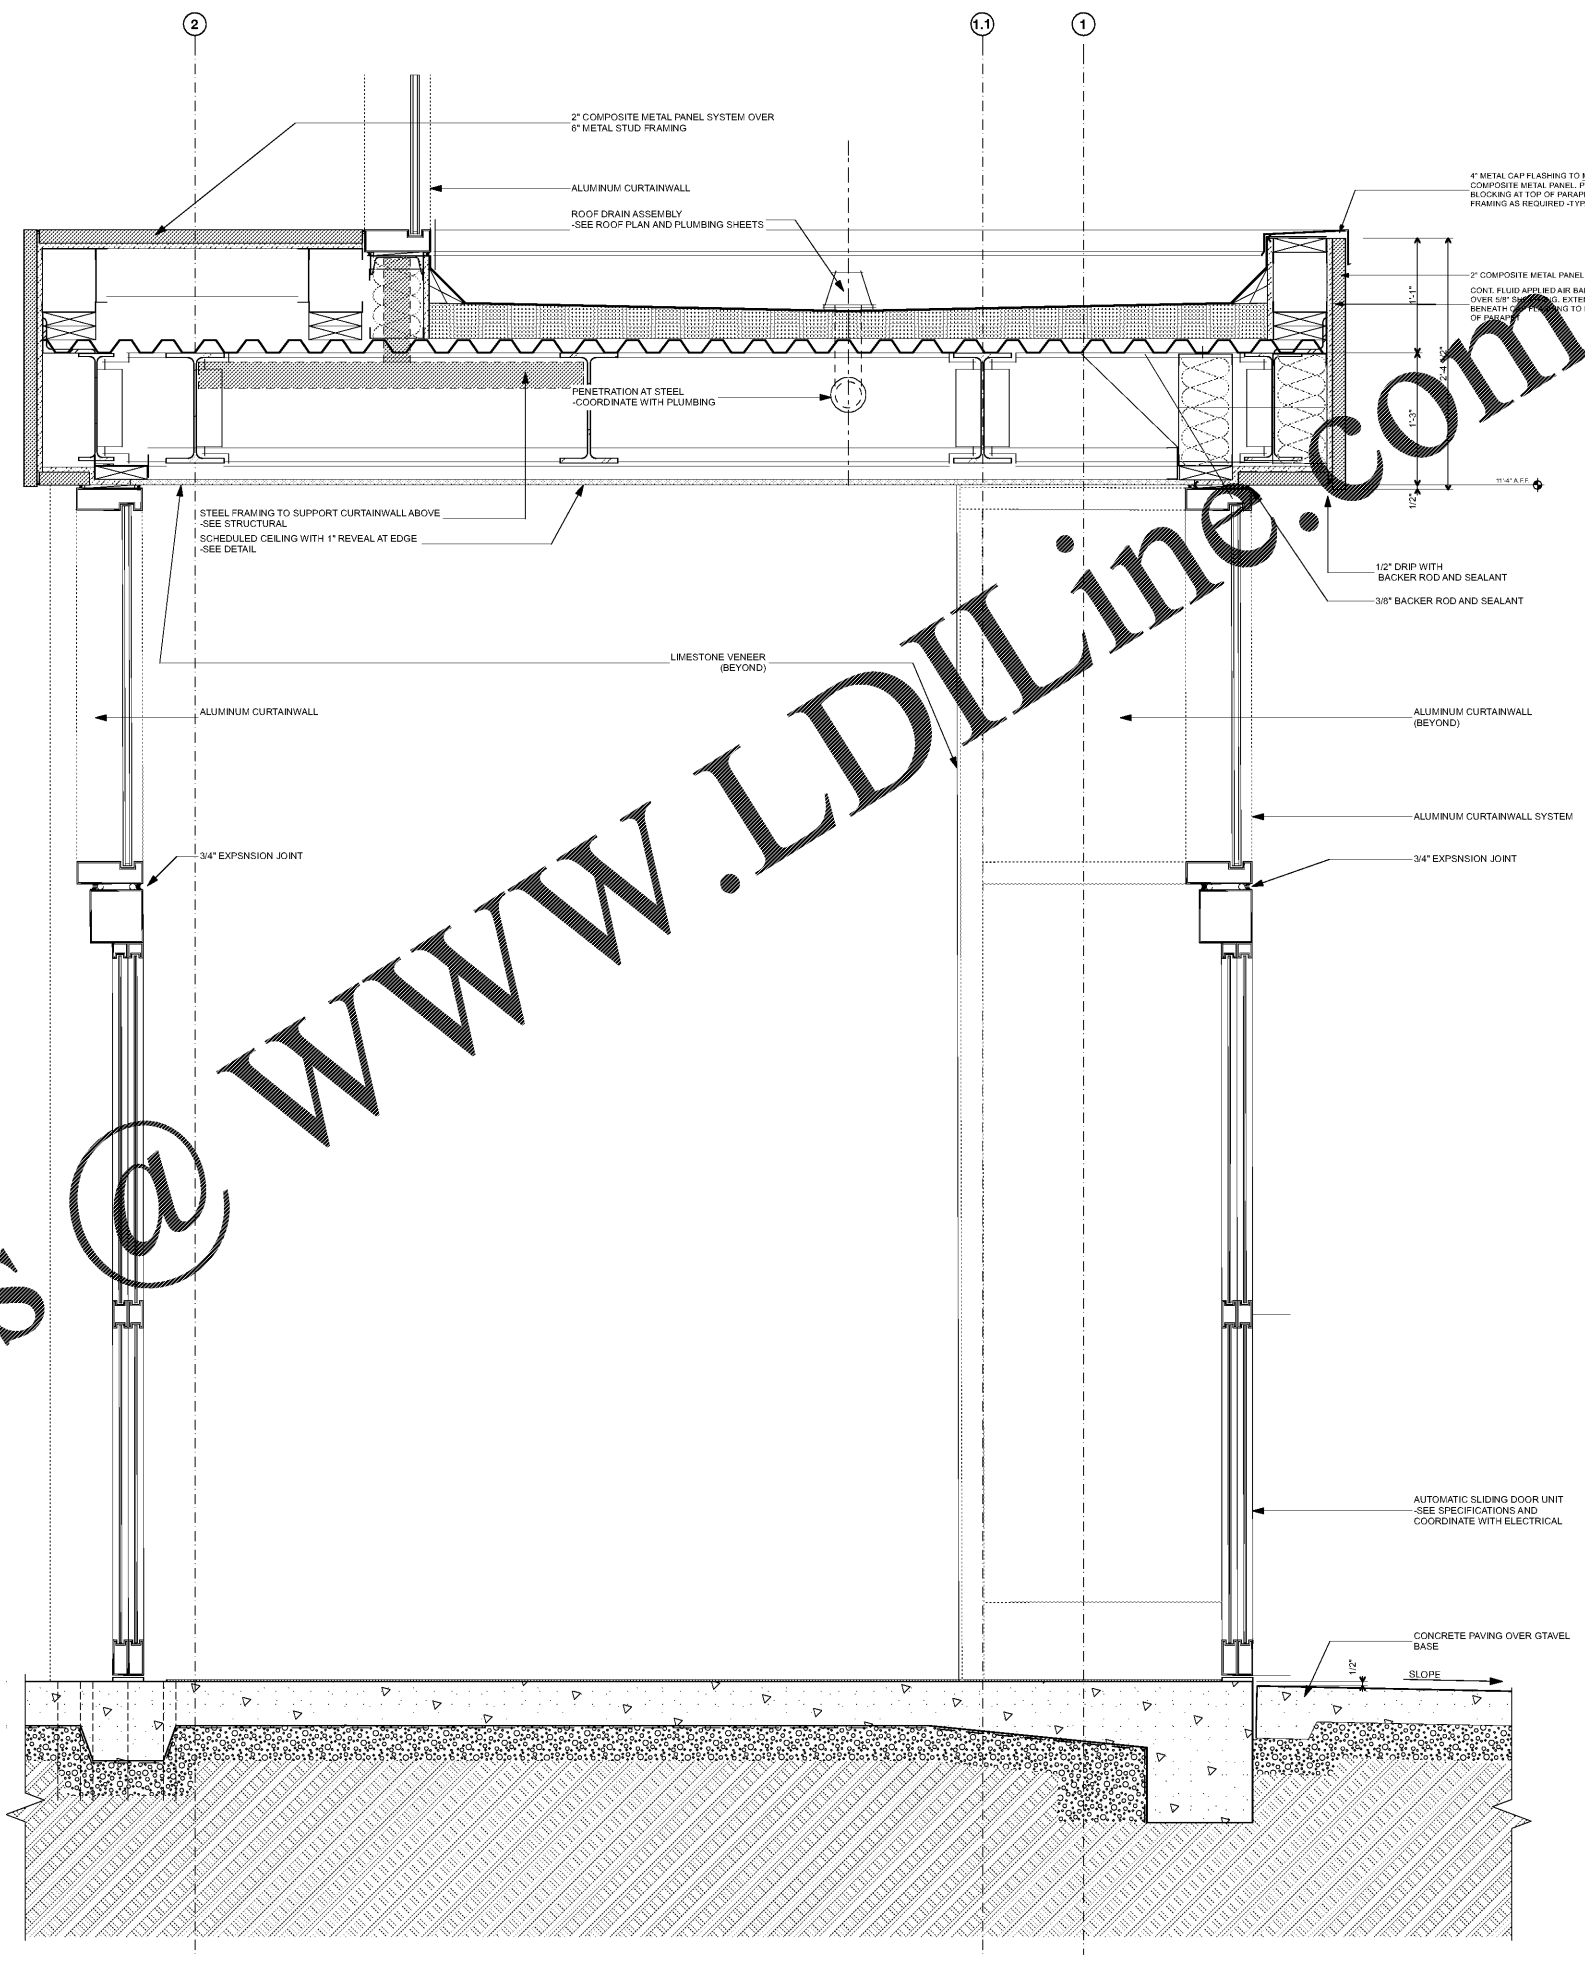

16 VESTIBULE TRANSVERSE SECTION
SCALE: 1 1/2" = 1'-0"

Order Plans @

WWW.LDILine.com