




25 TIER 3 PANEL ELEVATION
A-422 SCALE: 1" = 1'-0"

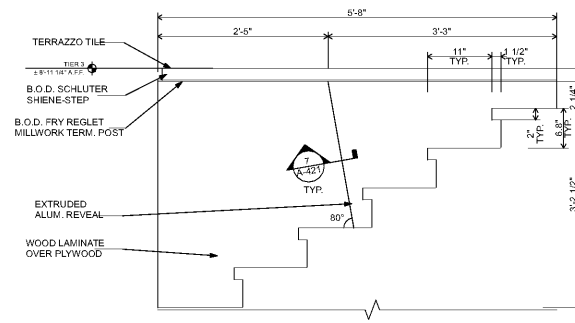


15 TIER 3 PANEL ELEVATION
A-422 SCALE: 1" = 1'-0"

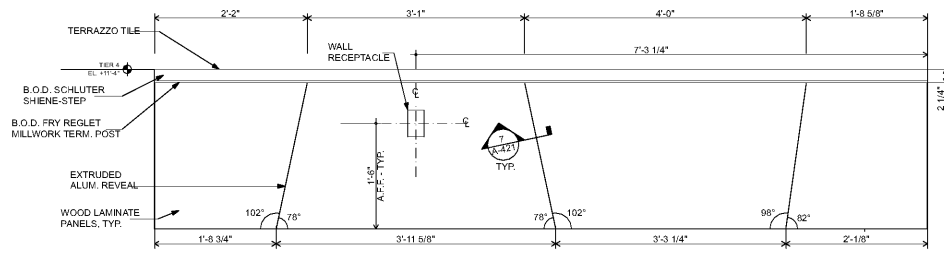


23 TIER 4 PANEL ELEVATION
A-422 SCALE: 1" = 1'-0"

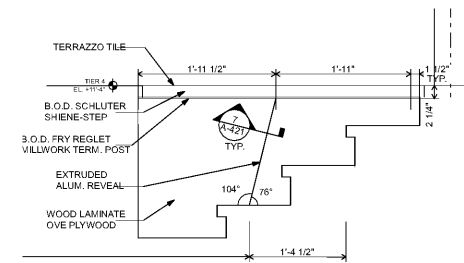


13 TIER 4 PANEL ELEVATION
A-422 SCALE: 1" = 1'-0"

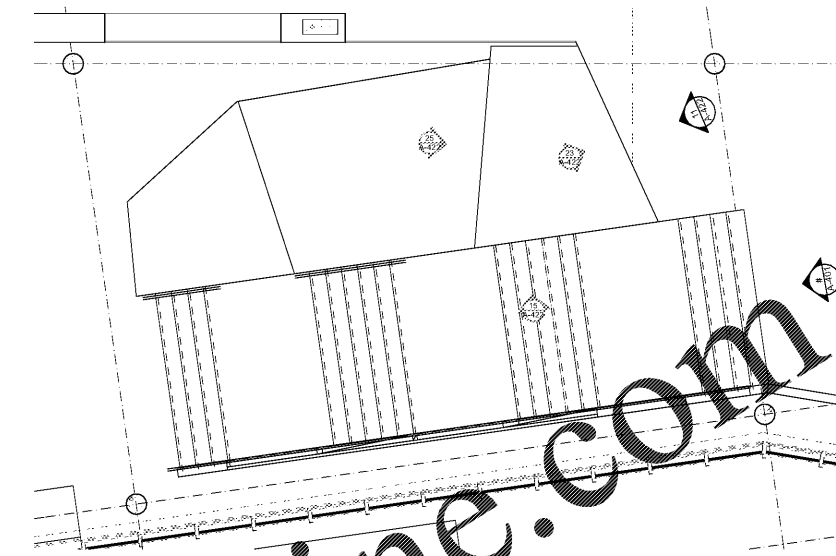

9 FIRST LEVEL - PANEL KEY PLAN
A-422 SCALE: 1/4" = 1'-0"

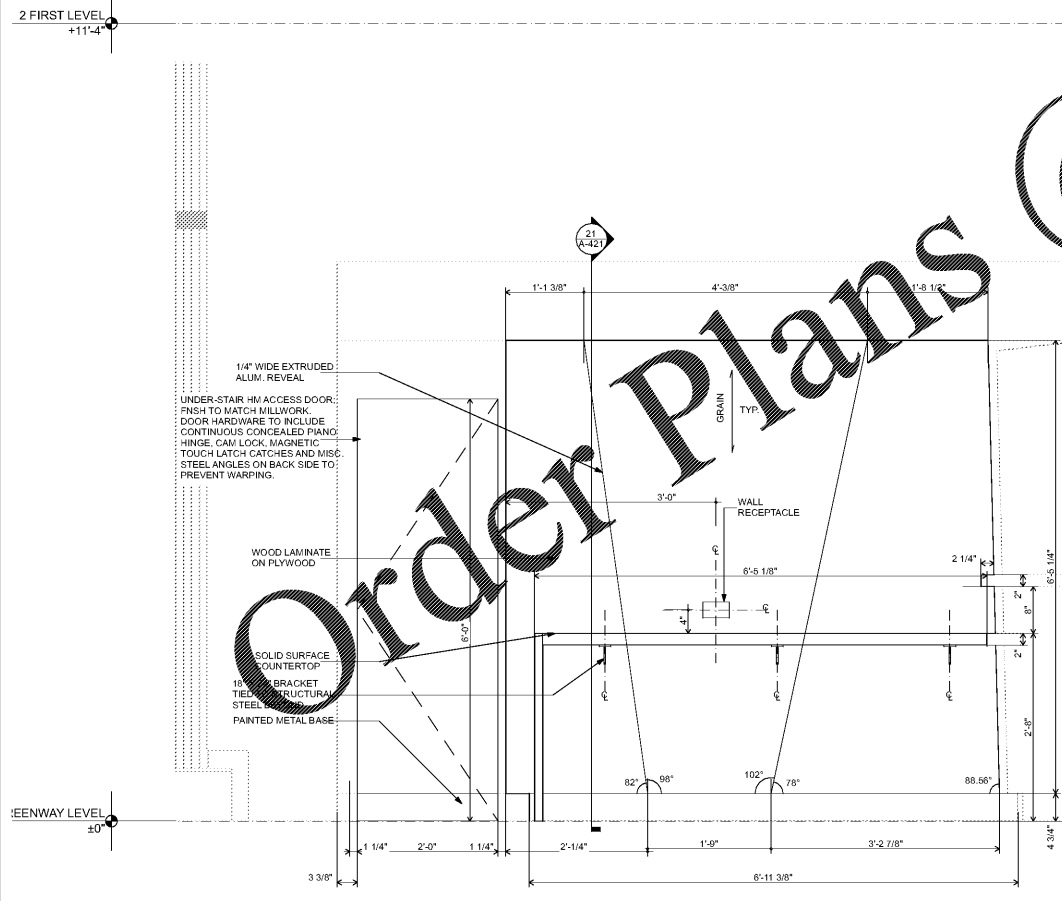

21 BANQUETTE ELEVATION
A-422 SCALE: 1" = 1'-0"

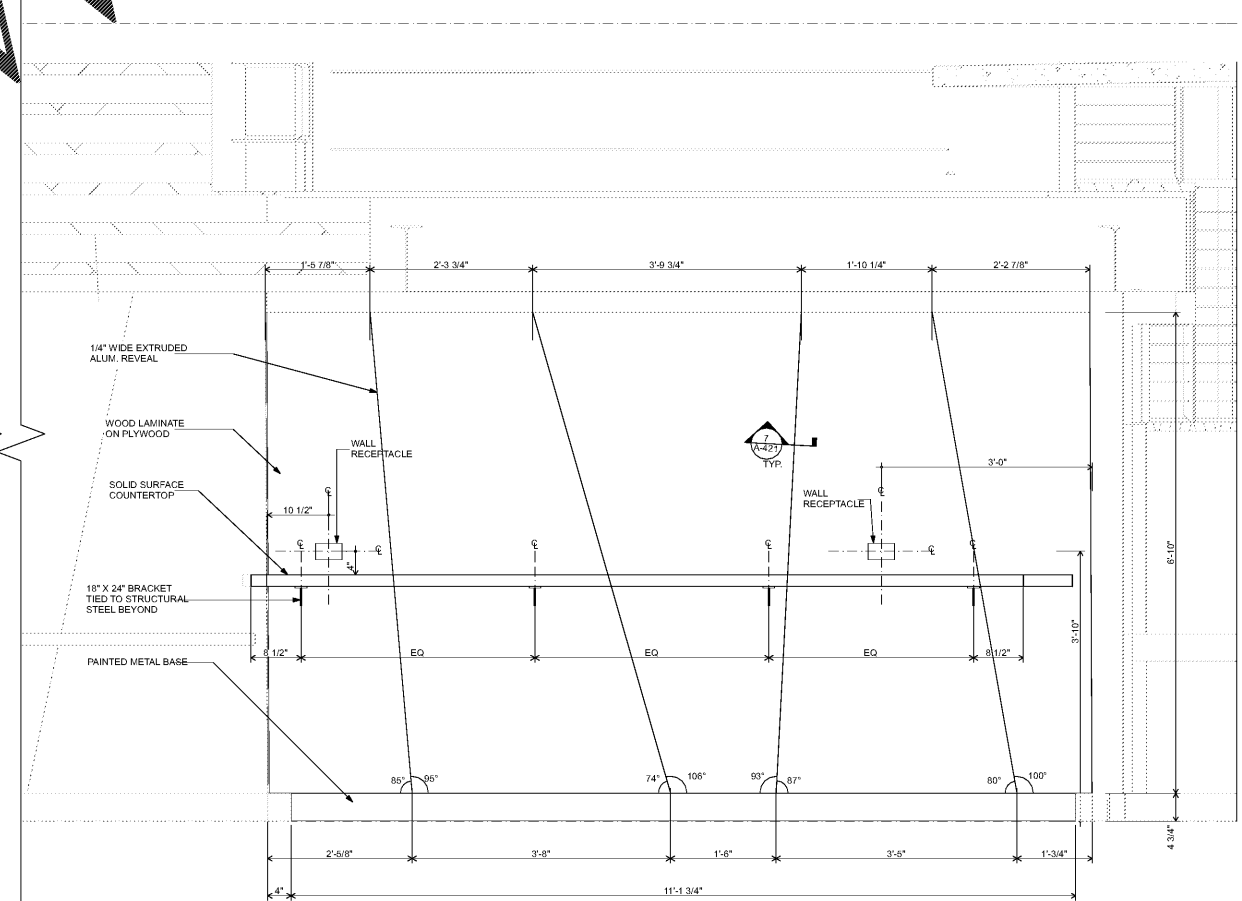

11 BANQUETTE ELEVATION
A-422 SCALE: 1" = 1'-0"

COOPER CARUSI COLLINS ARCHITECTS
3371 Peachtree Rd NE, Suite 400
Atlanta, Georgia 30326
404-873-0001

Georgia State University

GSU LIBRARY NORTH ADDITION & RENOVATION

100 Decatur St. SE
Atlanta, GA 30303

PROJECT NUMBER
19014.00

STATE OF GEORGIA
SAMUEL R. COOPER
REGISTERED ARCHITECT

THIS DRAWING IS THE EXCLUSIVE PROPERTY OF THE ARCHITECTS AND MAY NOT BE REPRODUCED OR USED IN WHOLE OR IN PART WITHOUT THEIR WRITTEN AUTHORIZATION AND PERMISSION.

COPYRIGHT © 2008 COLLINS COOPER CARUSI ARCHITECTS, INC.

RELEASED FOR CONSTRUCTION

SCHEMATIC DESIGN	10.16.2019
DESIGN DEVELOPMENT	12.09.2019
50% CONSTRUCTION DOCUMENTS	02.25.2020
90% CONSTRUCTION DOCUMENTS	03.17.2020
ISSUED FOR STATE FIRE MARSHALL REVIEW	04.02.2020
100% CD, BID DOCUMENTS	04.29.2020

GSU PROJECT NUMBER
0004-057-19

NOTE: READ THE SPECIFICATIONS
THIS SET OF DRAWINGS AND SPECIFICATIONS DEFINE PROJECT SCOPE AND CONFORMANCE REQUIREMENTS. INDIVIDUAL SHEETS SEPARATED FROM THE SET MAY NOT ACCURATELY REFLECT ALL INFORMATION NEEDED TO SUITABLY COVER CERTAIN ITEMS. DO NOT SEPARATE THIS SET OF DRAWINGS INTO INDIVIDUAL SHEETS.

SHEET TITLE
MILLWORK, WALL PANELS

A-422

BIM Server: s:\millerwork\collins\millerwork\GSU Library North\04.29.2019 - 422020