



18 FIRST LEVEL
SCALE: 1/8" = 1'-0"

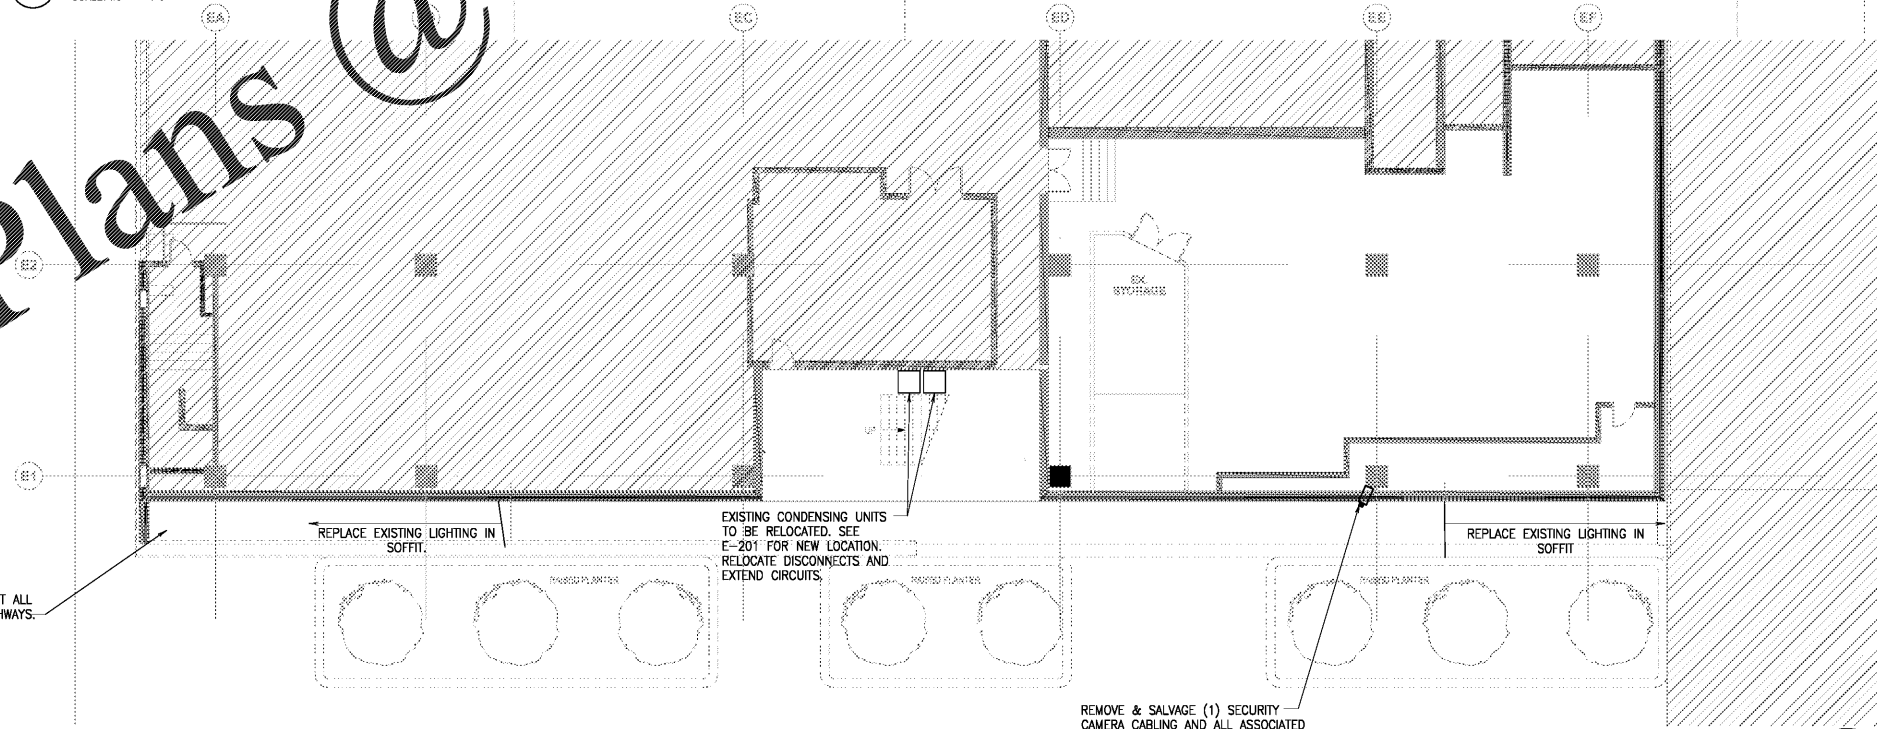

16 GREENWAY LEVEL
SCALE: 1/8" = 1'-0"

Order Plans @ www.dliline.com

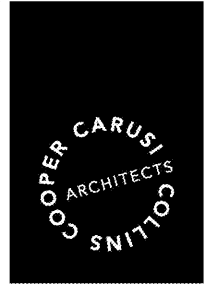

3391 Peachtree Rd NE, Suite 400
Atlanta, Georgia 30326
404-513-0961

Newcomb & Boyd
CONSULTANTS AND ENGINEERS
Copyright © 2020
Consulting Engineering Group
303 Peachtree Center Avenue, NE
Suite 525
Atlanta, Georgia 30303-1277
T 404 730-8400
F 404 730-8401
Contact: Matthew Eason
N&B PROJECT: 19N113



GSU LIBRARY NORTH
ADDITION & RENOVATION

100 Decatur St. SE
Atlanta, GA 30303

PROJECT NUMBER
19014.00



THIS DRAWING IS THE EXCLUSIVE PROPERTY OF THE ARCHITECTS AND MAY NOT BE REPRODUCED OR USED IN ANY MANNER WITHOUT THE WRITTEN AUTHORIZATION AND PERMISSION.

COPYRIGHT © 2020 COLLINS COOPER CARUSI ARCHITECTS, INC.

RELEASED FOR CONSTRUCTION

SCHEMATIC DESIGN	10.16.2019
DESIGN DEVELOPMENT	12.09.2019
80% CONSTRUCTION DOCUMENTS	02.25.2020
90% CONSTRUCTION DOCUMENTS	03.17.2020
ISSUED FOR STATE FIRE MARSHALL REVIEW	04.02.2020
100% CD, BID DOCUMENTS	04.29.2020

GSU PROJECT NUMBER
0004-057-19

NOTE: READ THE SPECIFICATIONS
THIS SET OF DRAWINGS AND SPECIFICATIONS DEFINE PROJECT SCOPE AND CONTRACT REQUIREMENTS. INDIVIDUAL SHEETS DERIVED FROM THIS SET MAY NOT INDICATE ALL PROJECT INFORMATION NEEDED TO SUITABLY COVER CERTAIN ITEMS. DO NOT SEPARATE THIS SET OF DRAWINGS INTO INDIVIDUAL SHEETS.

SHEET TITLE
ELECTRICAL
DEMOLITION
PLAN

E-021

