

ARCHITECT'S SEAL



ENGINEER'S SEAL

REVISIONS
NO. DATE REMARKS

1 3-18-20 PERMIT COMMENTS

FOOD LION
2118 Executive Drive, Salisbury, NC 28145
Telephone: 704.533.6259
Food Lion is a DELHAIZE AMERICA company.

FOOD LION
REMODEL
STORE #1208
13490 DUMFRIES RD
MANASSAS, VA 20112

PROJECT NO: 2019.0917
DATE: 2-13-20


14 OF 47
A4.01

DELI BAKERY FIXTURE PLAN

CHECKED: JM DRAWN: EC

DESCRIPTION	STATUS	SIZE	REQD	MODEL	SUPPLIER/MANUFACTURER
2A SERVICE COLD DELI	RELOCATED				
3 SELF-SERVE COLD DELI	NEW	8'-0" x 3'-8" x 4'-7"	1	PT-BR-54-Deli-PR	HILL PHOENIX
3A SELF-SERVE COLD DELI	RELOCATED				
4 SELF-SERVE REFRIGERATED BAKERY	NEW	8'-1" x 3'-8" x 6'-0"	1	PT-BR-72-Bakery	HILL PHOENIX
6A 5 DOOR REACH IN FROZEN BAKERY	RELOCATED				
12 MULTI-DECK SELF-SERVE COLD DELI	NEW	6'-0" x 2'-9" x 6'-8"	3	QMS1	KYSOR WARREN
12A MULTI-DECK SELF-SERVE COLD DELI	EXISTING				
18 CONNECTION HOT DELI	NEW	2'-11" x 6'-0" x 4'-6"	1	PF-6HC-54	HILL PHOENIX
30A SLICER STAND	RELOCATED	*** TABLES ***	2		
33A S.S. TABLES	EXISTING/RELOCATED	*** BOAT RACKS ***	9		
37A BOAT RACKS	EXISTING	*** STORAGE RACKS ***	1		
42A WIRE RACKS	EXISTING	*** COOLER AND FREEZER ***	3		
125A GROCERY BUNKER	EXISTING	*** ELECTRIC COOKING/HOLDING EQUIPMENT ***	2		
45A WALK-IN COOLER - DELI/BAKERY	EXISTING				
46A WALK-IN FREEZER - DELI/BAKERY	EXISTING				
47A DOUBLE RACK OVEN - ELECTRIC	EXISTING	*** ELECTRIC PREP EQUIPMENT ***	3		
49 FRYER AND FILTER (SEE NOTE No. 2)	NEW	2'-0" x 3'-0" x 4'-1"	1	BLFF-2087/3	BKI
49A FRYER AND FILTER (SEE NOTE No. 2)	EXISTING				
51A PROOFER CABINET (1 DOOR)	EXISTING				
52 ROTISSERIE w/ STAND AND VENTLESS HOOD	NEW	3'-5" x 2'-11" x 5'-9"	1	66-B w/VEH	BKI
52A ROTISSERIE w/ STAND	EXISTING				
52A CONVECTION OVEN	EXISTING				
119A RETARDER (3 DOOR)	EXISTING				
53 SLICERS - AUTOMATIC	NEW	*** ELECTRIC PREP EQUIPMENT ***	2		
53A SLICERS - MANUAL	RELOCATED	2'-11" x 2'-8"	1	KSP HD	BIZERBA
54A WRAPPING MACHINE	RELOCATED				
55A BREAD SLICER	EXISTING				
56A SCALE	RELOCATED				
57A FLY TRAP (SEE NOTE No. 8)	EXISTING				
58A AIRBRUSH/COMPRESSOR	RELOCATED				
68F REFRIGERATED BREADING STATION - 48"	FUTURE	2'-0" x 3'-10" x 4'-0"	1	9148W	UNIFIED BRANDS
118 CAKE DECORATOR/PRINTER	NEW	2'-7" x 0'-8" x 0'-6"	1	PHOTOCAKE IV	DECO-PAC
60A FILING CABINET	EXISTING	*** NON-ELECTRIC PREP EQUIPMENT ***	3		
61A DESK (WALL MOUNTED)	EXISTING				
63A TRASH CAN	RELOCATED				
64A OVEN RACK (PLATTER CART)	RELOCATED				

- DELI/BAKERY GENERAL NOTES**
- THE GENERAL CONTRACTOR IS RESPONSIBLE FOR COMPLIANCE WITH ALL HEALTH DEPARTMENT REQUIREMENTS.
 - ACCESSORIES FOR PRESSURE FRYER: A. HEAVY DUTY CASTERS, B. FILTER HOSE.
 - PLUMBING CONTRACTOR IS TO INSTALL ALL SINKS, EXCEPT LOUNGE SINK.
 - THE MECHANICAL CONTRACTOR SHALL PROVIDE AND INSTALL MECHANICAL EQUIPMENT FOR THE DELI/BAKERY AS REQUIRED.
 - THE EQUIPMENT LISTED IN THE DELI/BAKERY EQUIPMENT SCHEDULE IS SUPPLIED BY FOOD LION, AND IS SET IN PLACE BY FOOD LION'S REFRIGERATION CONTRACTOR. THE GENERAL CONTRACTOR IS RESPONSIBLE FOR ALL ELECTRICAL, PLUMBING, AND H.V.A.C. EQUIPMENT CONNECTIONS AND INSTALLING REMAINING EQUIPMENT LISTED IN THE DELI/BAKERY EQUIPMENT SCHEDULE.
 - THE GENERAL CONTRACTOR SHALL INSTALL THE BOAT RACKS THAT ARE PROVIDED BY FOOD LION AMERICA. THE GENERAL CONTRACTOR SHALL COORDINATE THE EXACT LOCATION WITH A FOOD LION CONSTRUCTION MANAGER.
 - THE PAPER TOWEL HOLDERS ARE SUPPLIED BY FOOD LION AND INSTALLED BY THE GENERAL CONTRACTOR. INSTALL THE PAPER TOWEL HOLDERS AT 3'-0" ABOVE FINISHED FLOOR.
 - MOUNT FLY TRAPS AT 6'-0" ABOVE FINISHED FLOOR IN DELI/BAKERY AND PRODUCE PREP.
 - TWO ADDITIONAL 3" DIAMETER DISPLAY TABLES, MODEL NO. 1010-1006-1, SHALL BE SUPPLIED IF THE STORE HAS A REFRIGERATED FLORAL DISPLAY.
 - THE GENERAL CONTRACTOR SHALL SUPPLY AND INSTALL TWO BROOM HANGERS AND THREE MOP HANGERS IN THE DELI. ALSO SUPPLY AND INSTALL A 12"x36" SHELF IN THE CLOSET AT 6'-0" ABOVE FINISHED FLOOR. COORDINATE LOCATION OF THE SHELF AND HANGERS WITH FOOD LION AMERICA.
 - THE GENERAL CONTRACTOR SHALL PROVIDE AND INSTALL A SYSTEM (3 ROWS OF 5 CLIPBOARD EACH) FOR HANGING FIFTEEN CLIPBOARDS ABOVE THE DESK IN THE DELI IF NOT ALREADY INSTALLED.

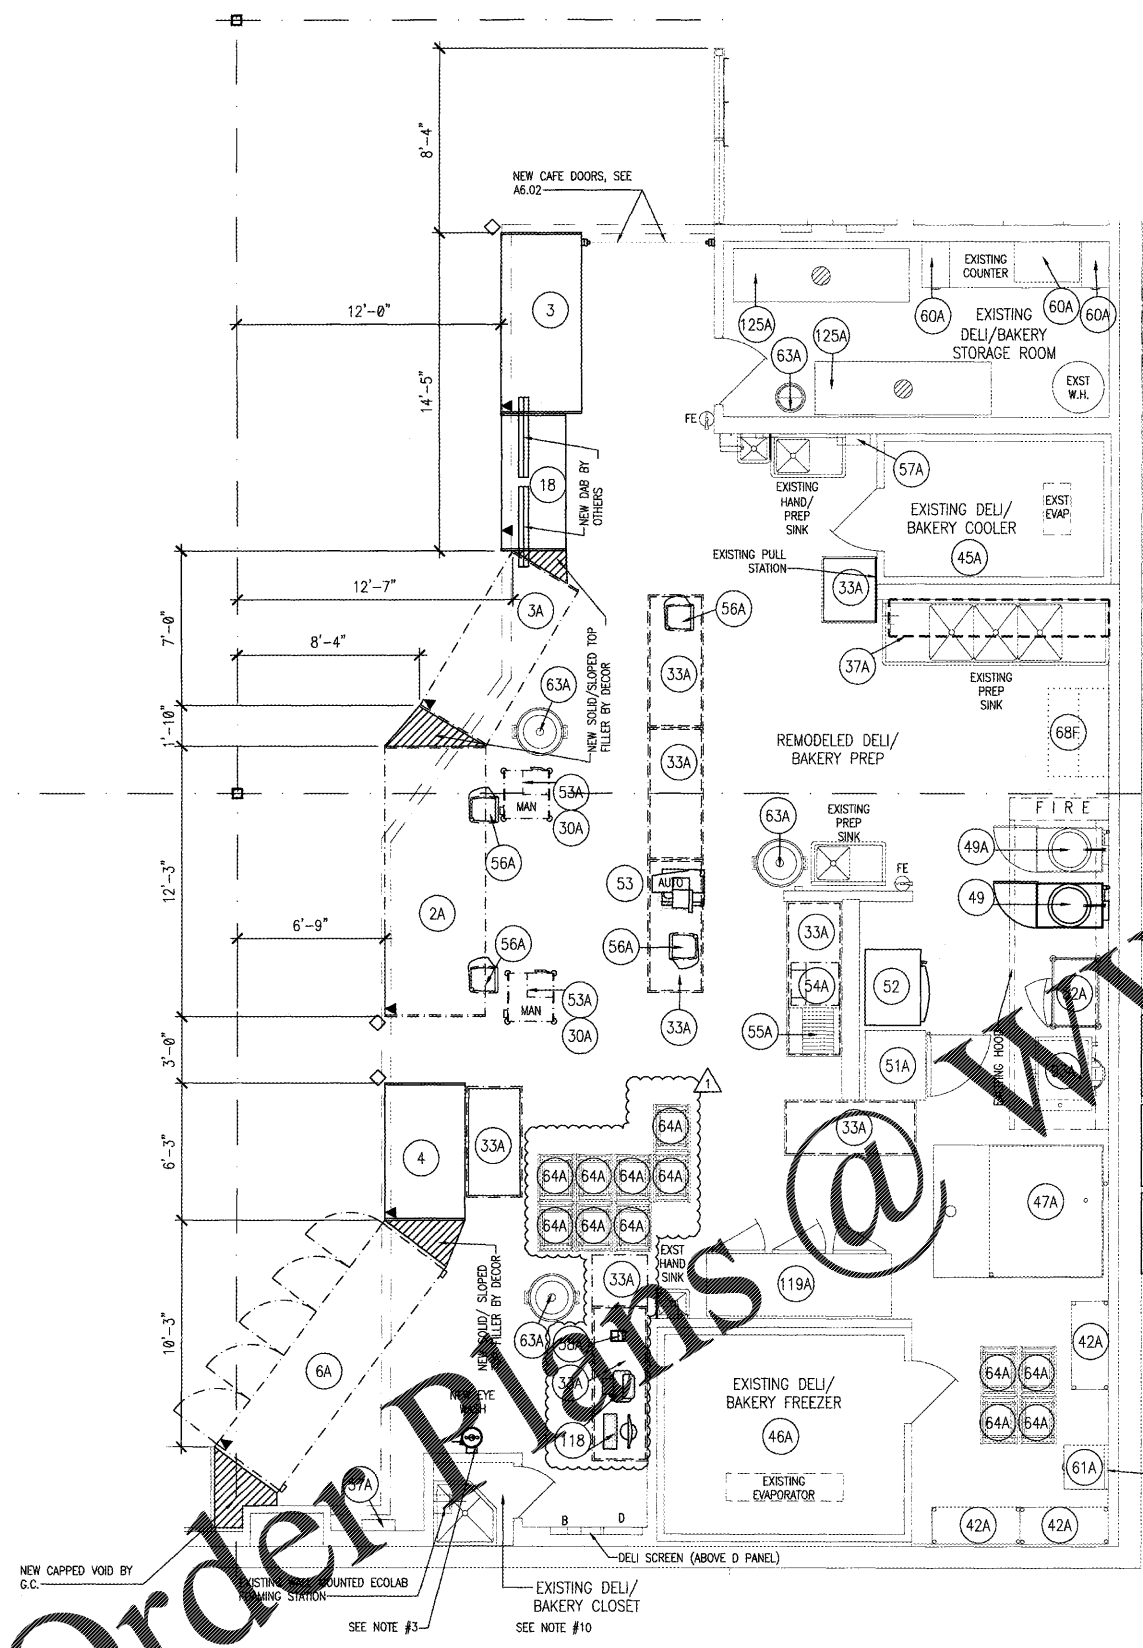

1 ENLARGED DELI/BAKERY EQUIPMENT PLAN
A4.01 SCALE: 1/4" = 1'-0"

Order Plans @

WWW.LDIDLIVE.COM

COPYRIGHT © 2020 INTERPLAN, LLC. REVISIONS, CORRECTIONS, CHANGES OR ASSIGNMENTS ARE PROHIBITED.