
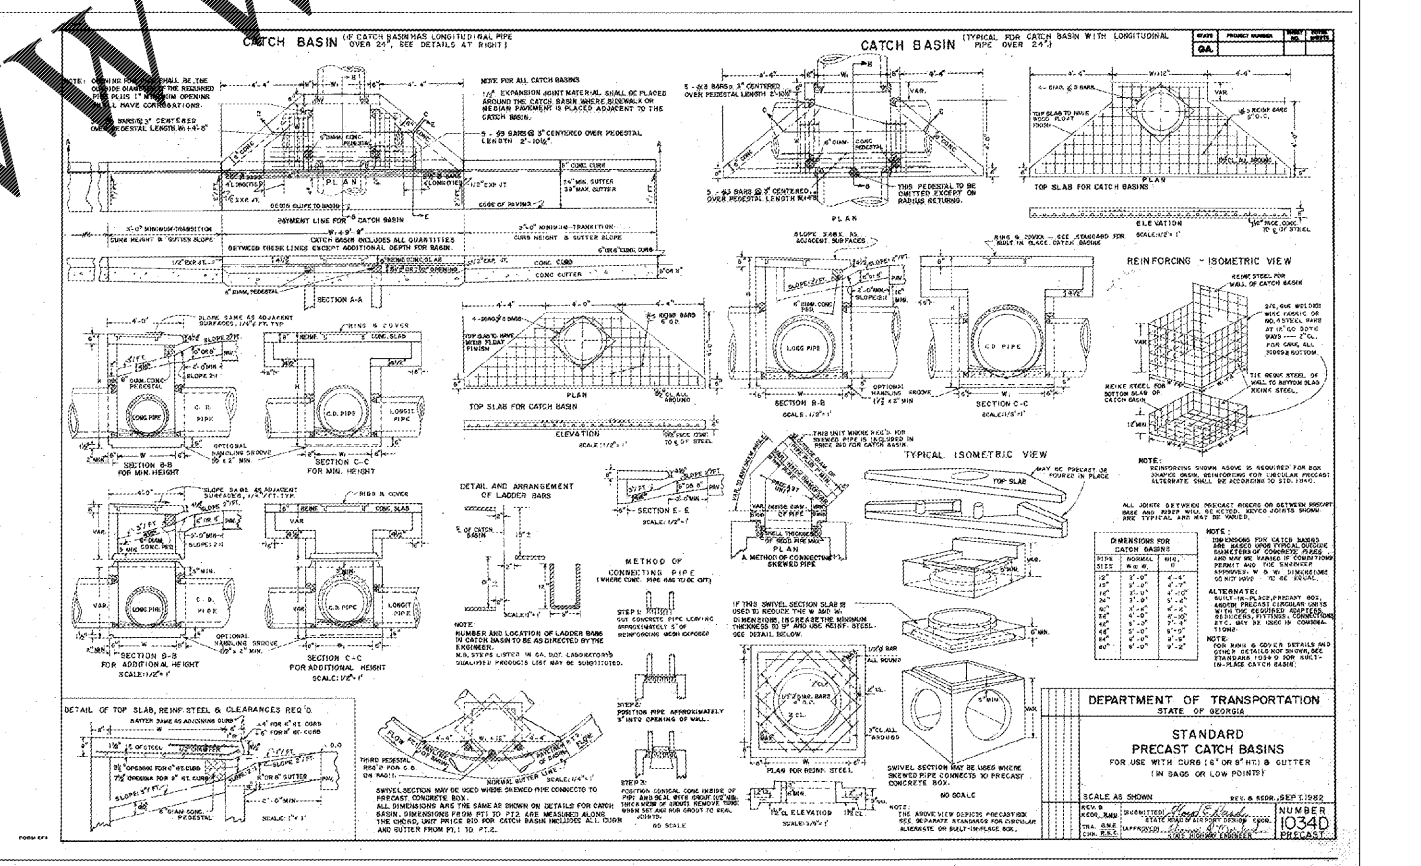
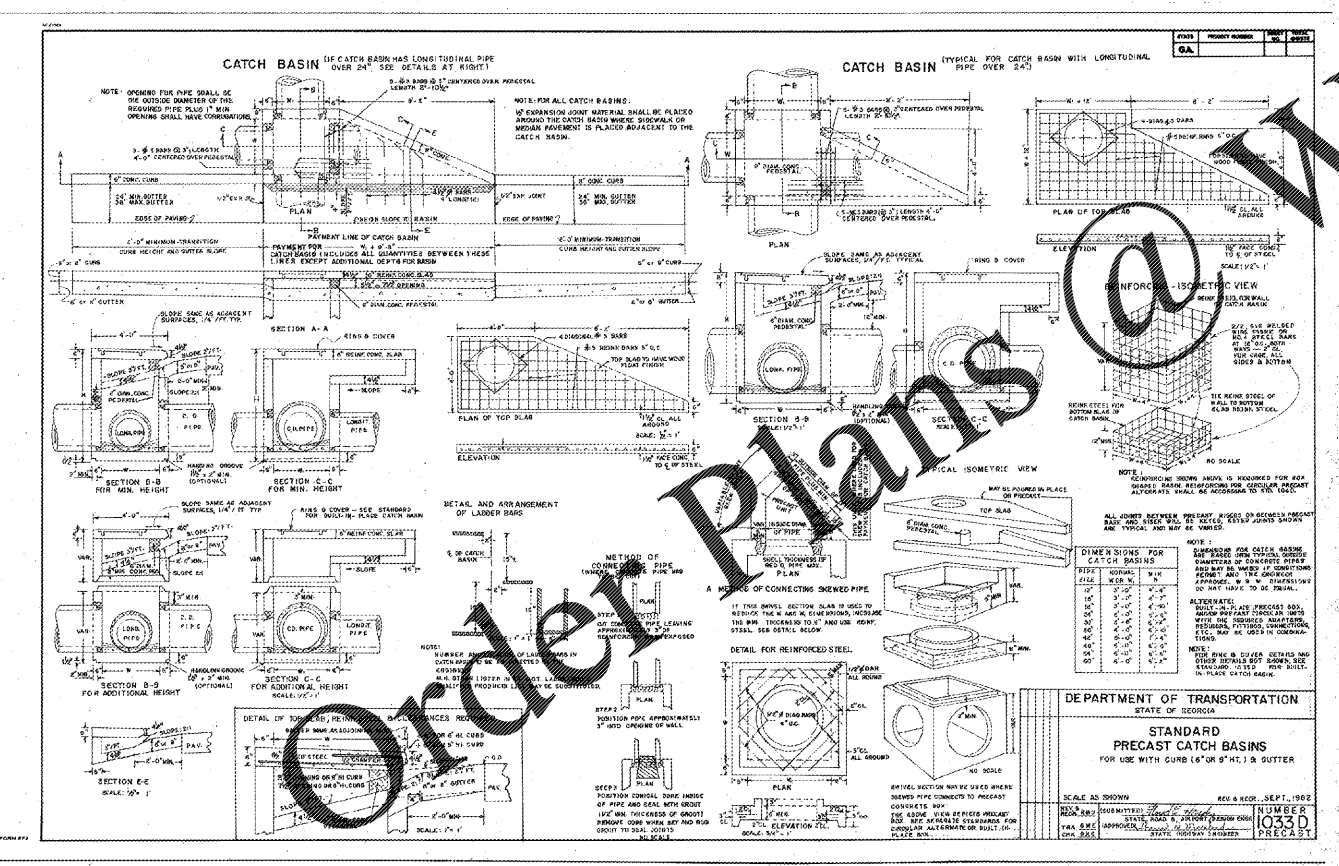
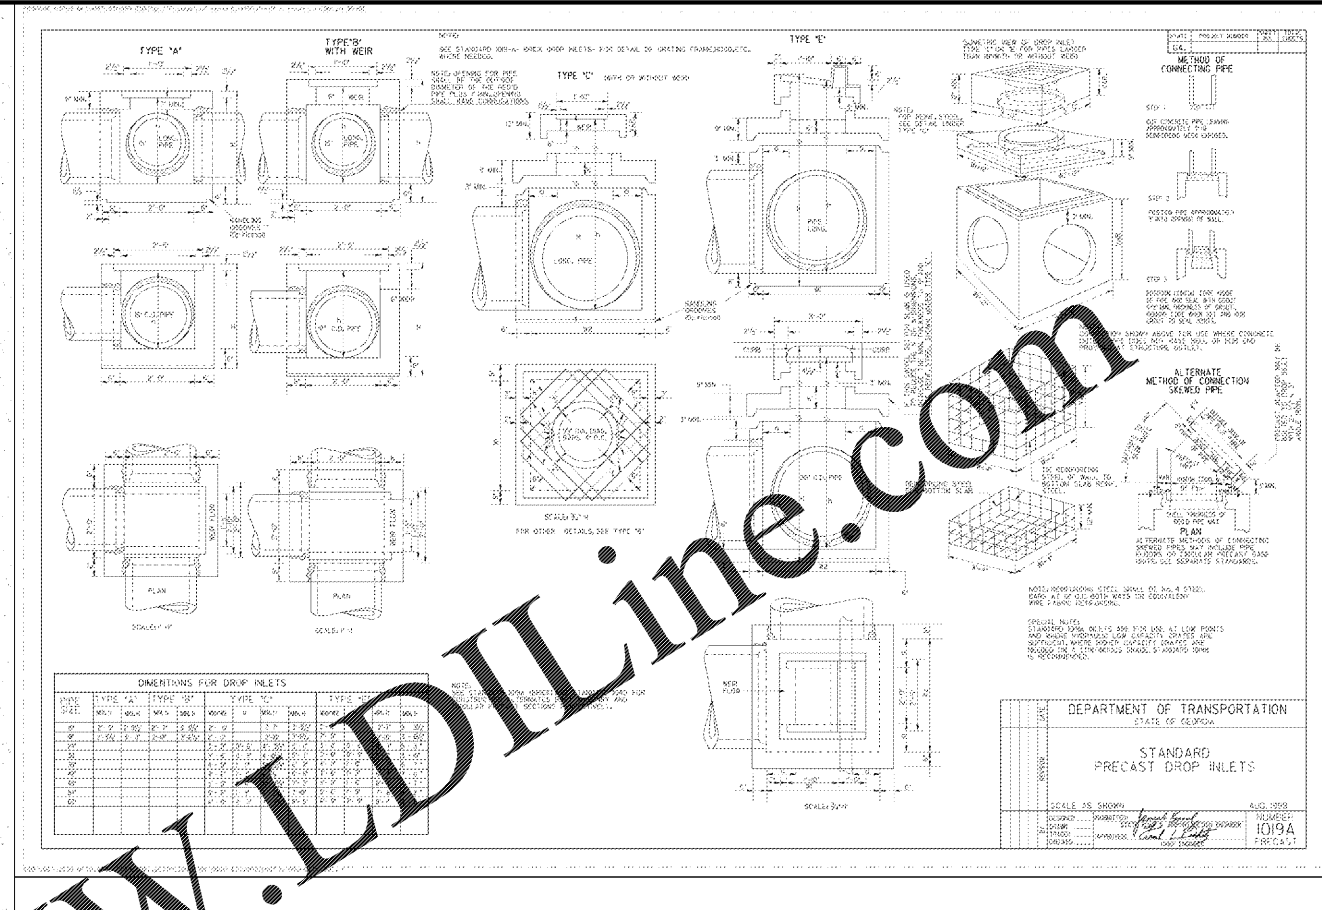


Urban Engineers, Inc.
 1904 MONROE DRIVE, N.E., SUITE 150
 ATLANTA, GEORGIA 30324
 PHONE: (404) 873-5874
 www.urbanengineers.net

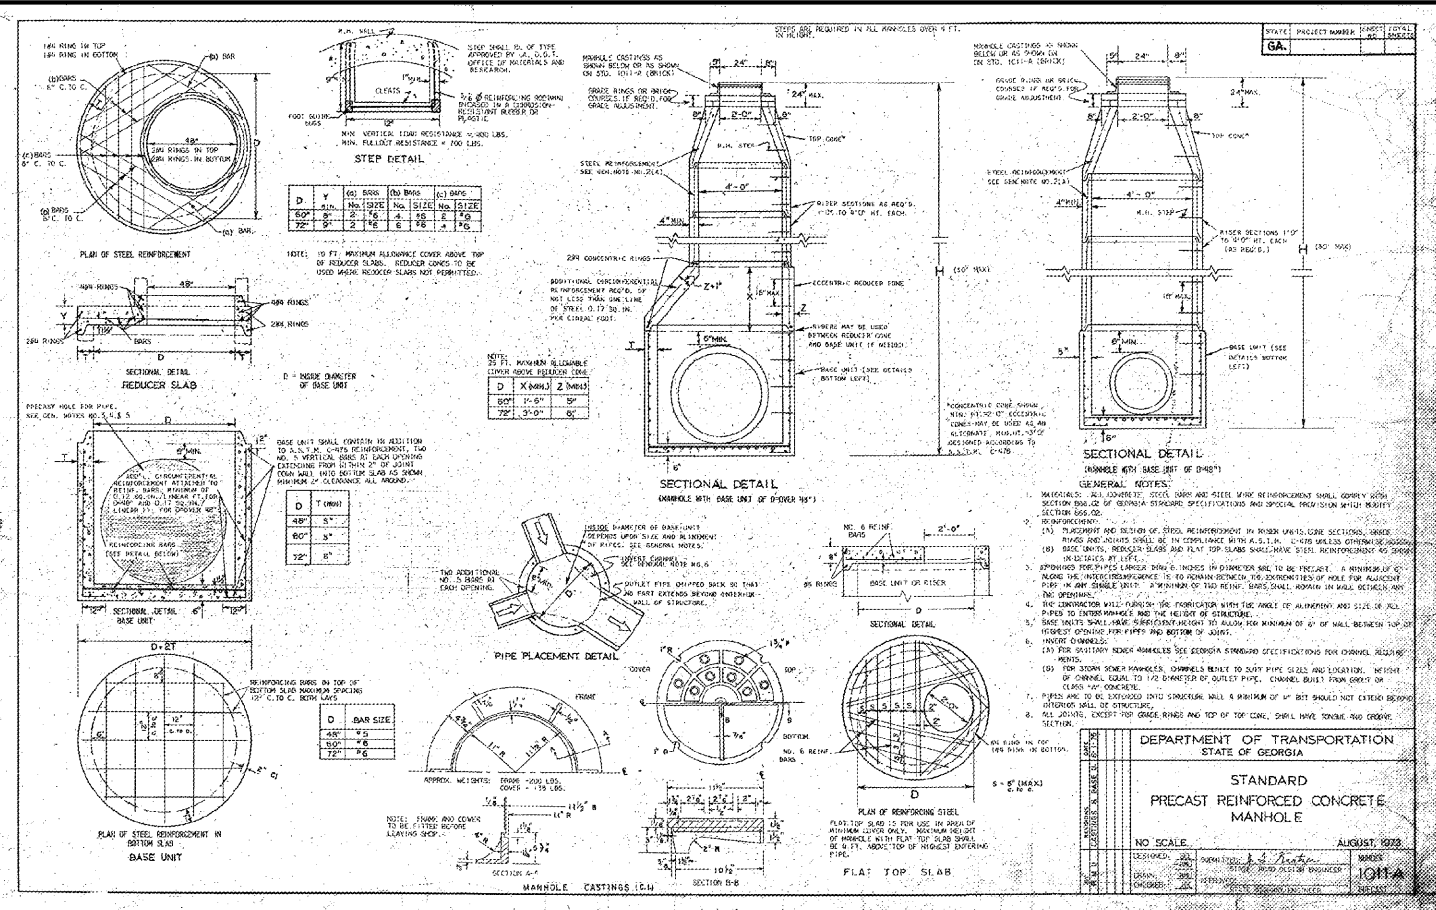

REVISIONS

DATE	DESCRIPTION
07/15/2020	1

DETAILS

21802-4

132, 133

13TH

FULTON

N.T.S.

04/09/2020

**RENEWED MEDICAL
OLD NATIONAL HIGHWAY
SOUTH FULTON, GA**

PROJECT No. 21802-4
 LAND LOT(S) 132, 133
 DISTRICT 13TH
 COUNTY FULTON
 SCALE N.T.S.
 DATE 04/09/2020

DRAWING NO. **C-2.4**

24 HR CONTACT
 NAME: PAUL MCKOY
 PH: (678) 472-3734

