



\\urban001\projects\loc-2018\loc-2018-04 - Renewed Medical\loc-2018-04 - Existing Conditions.dwg  
04/09/2020 1:44 PM

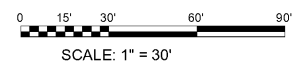

24 HR CONTACT  
NAME: PAUL MCKOY  
PH: (678) 472-3734

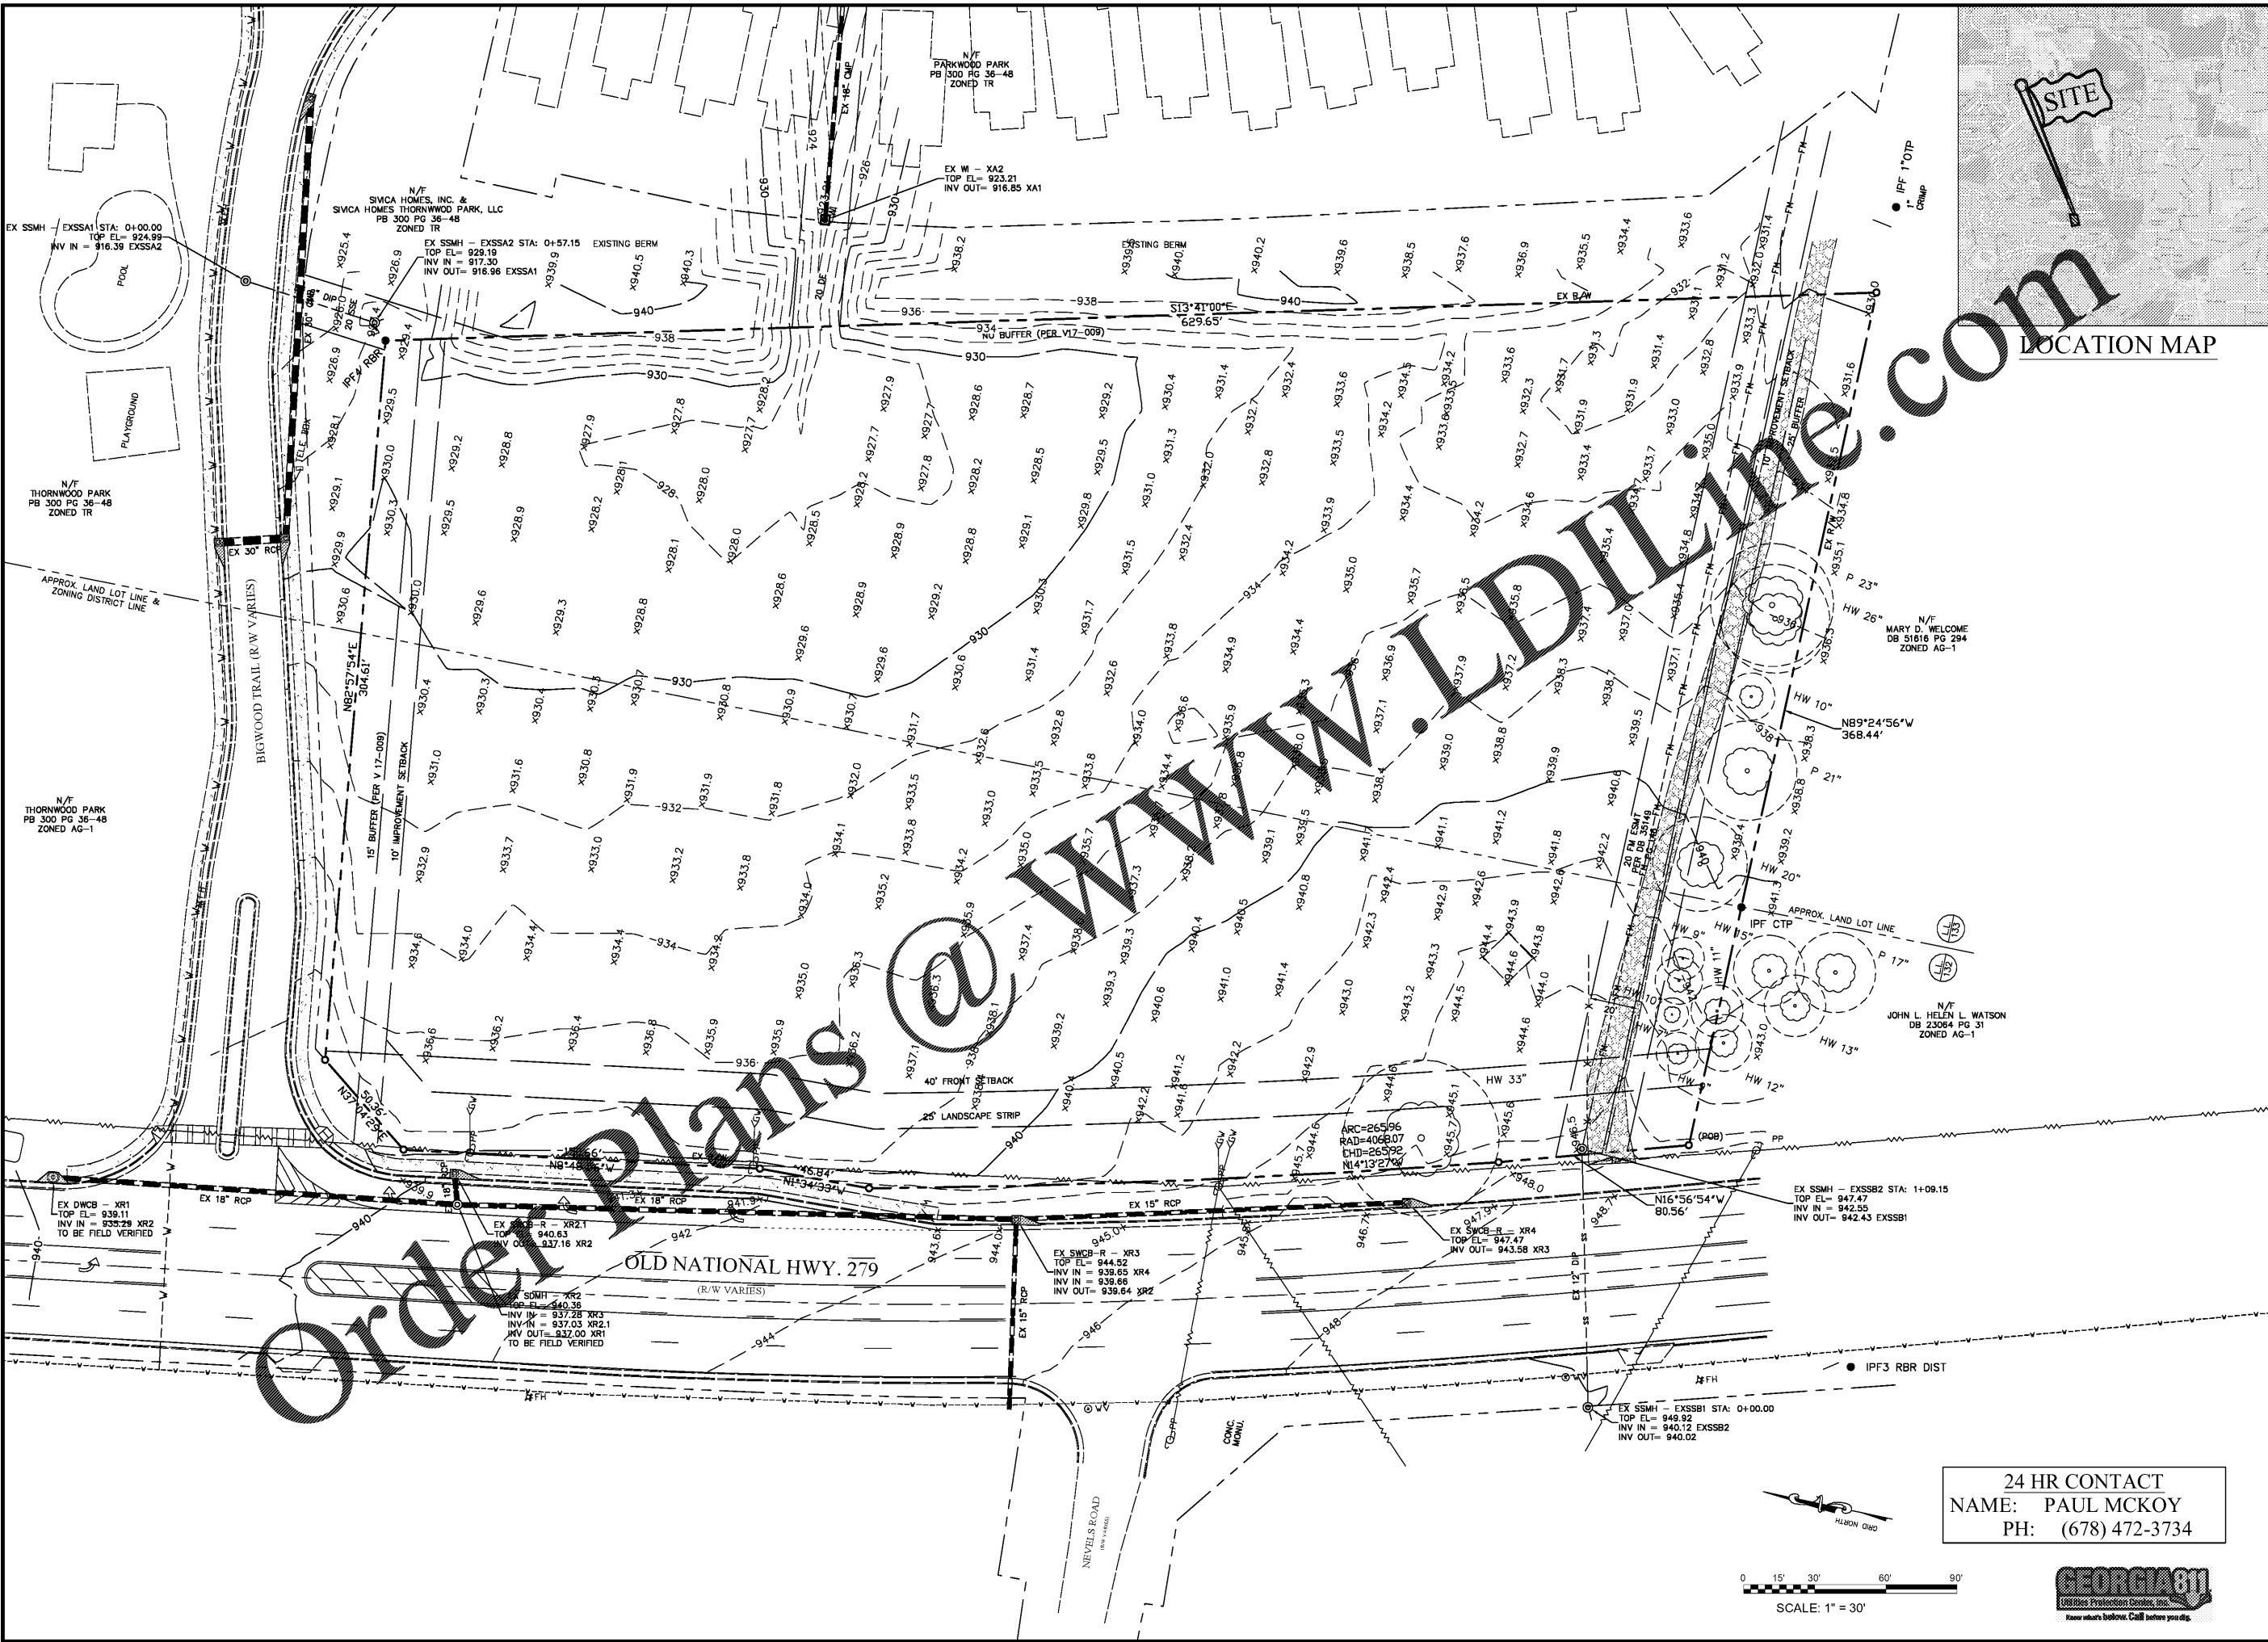

PROJECT NO.	21802-4
LAND LOT(S)	132, 133
DISTRICT	13TH
COUNTY	FULTON
SCALE	1" = 30'
DATE	04/09/2020

DRAWING NO. C-3.0

EXISTING CONDITIONS  
RENEWED MEDICAL  
OLD NATIONAL HIGHWAY  
SOUTH FULTON, GA

DATE	DESCRIPTION
04/15/2020	1 SUBMITTAL SET



Urban Engineers, Inc.  
1904 MONROE DRIVE, N.E., SUITE 150  
ATLANTA, GEORGIA 30324  
PHONE: (404) 873-5874  
www.urbanengineers.net



LOCATION MAP

