

Urban Engineers, Inc.
 1904 MONROE DRIVE, N.E., SUITE 150
 ATLANTA, GEORGIA 30324
 PHONE: (404) 873-5874
 www.urbanengineers.net




DATE	REVISIONS	DESCRIPTION
04/15/2020	1	SUBMITTAL SET

GRADING & DRAINAGE
RENEWED MEDICAL
OLD NATIONAL HIGHWAY
SOUTH FULTON, GA


PROJECT No.	21802-4
LAND LOT(S)	132, 133
DISTRICT	13TH
COUNTY	FULTON
SCALE	1" = 30'
DATE	04/09/2020

DRAWING NO.: **C-5.0**

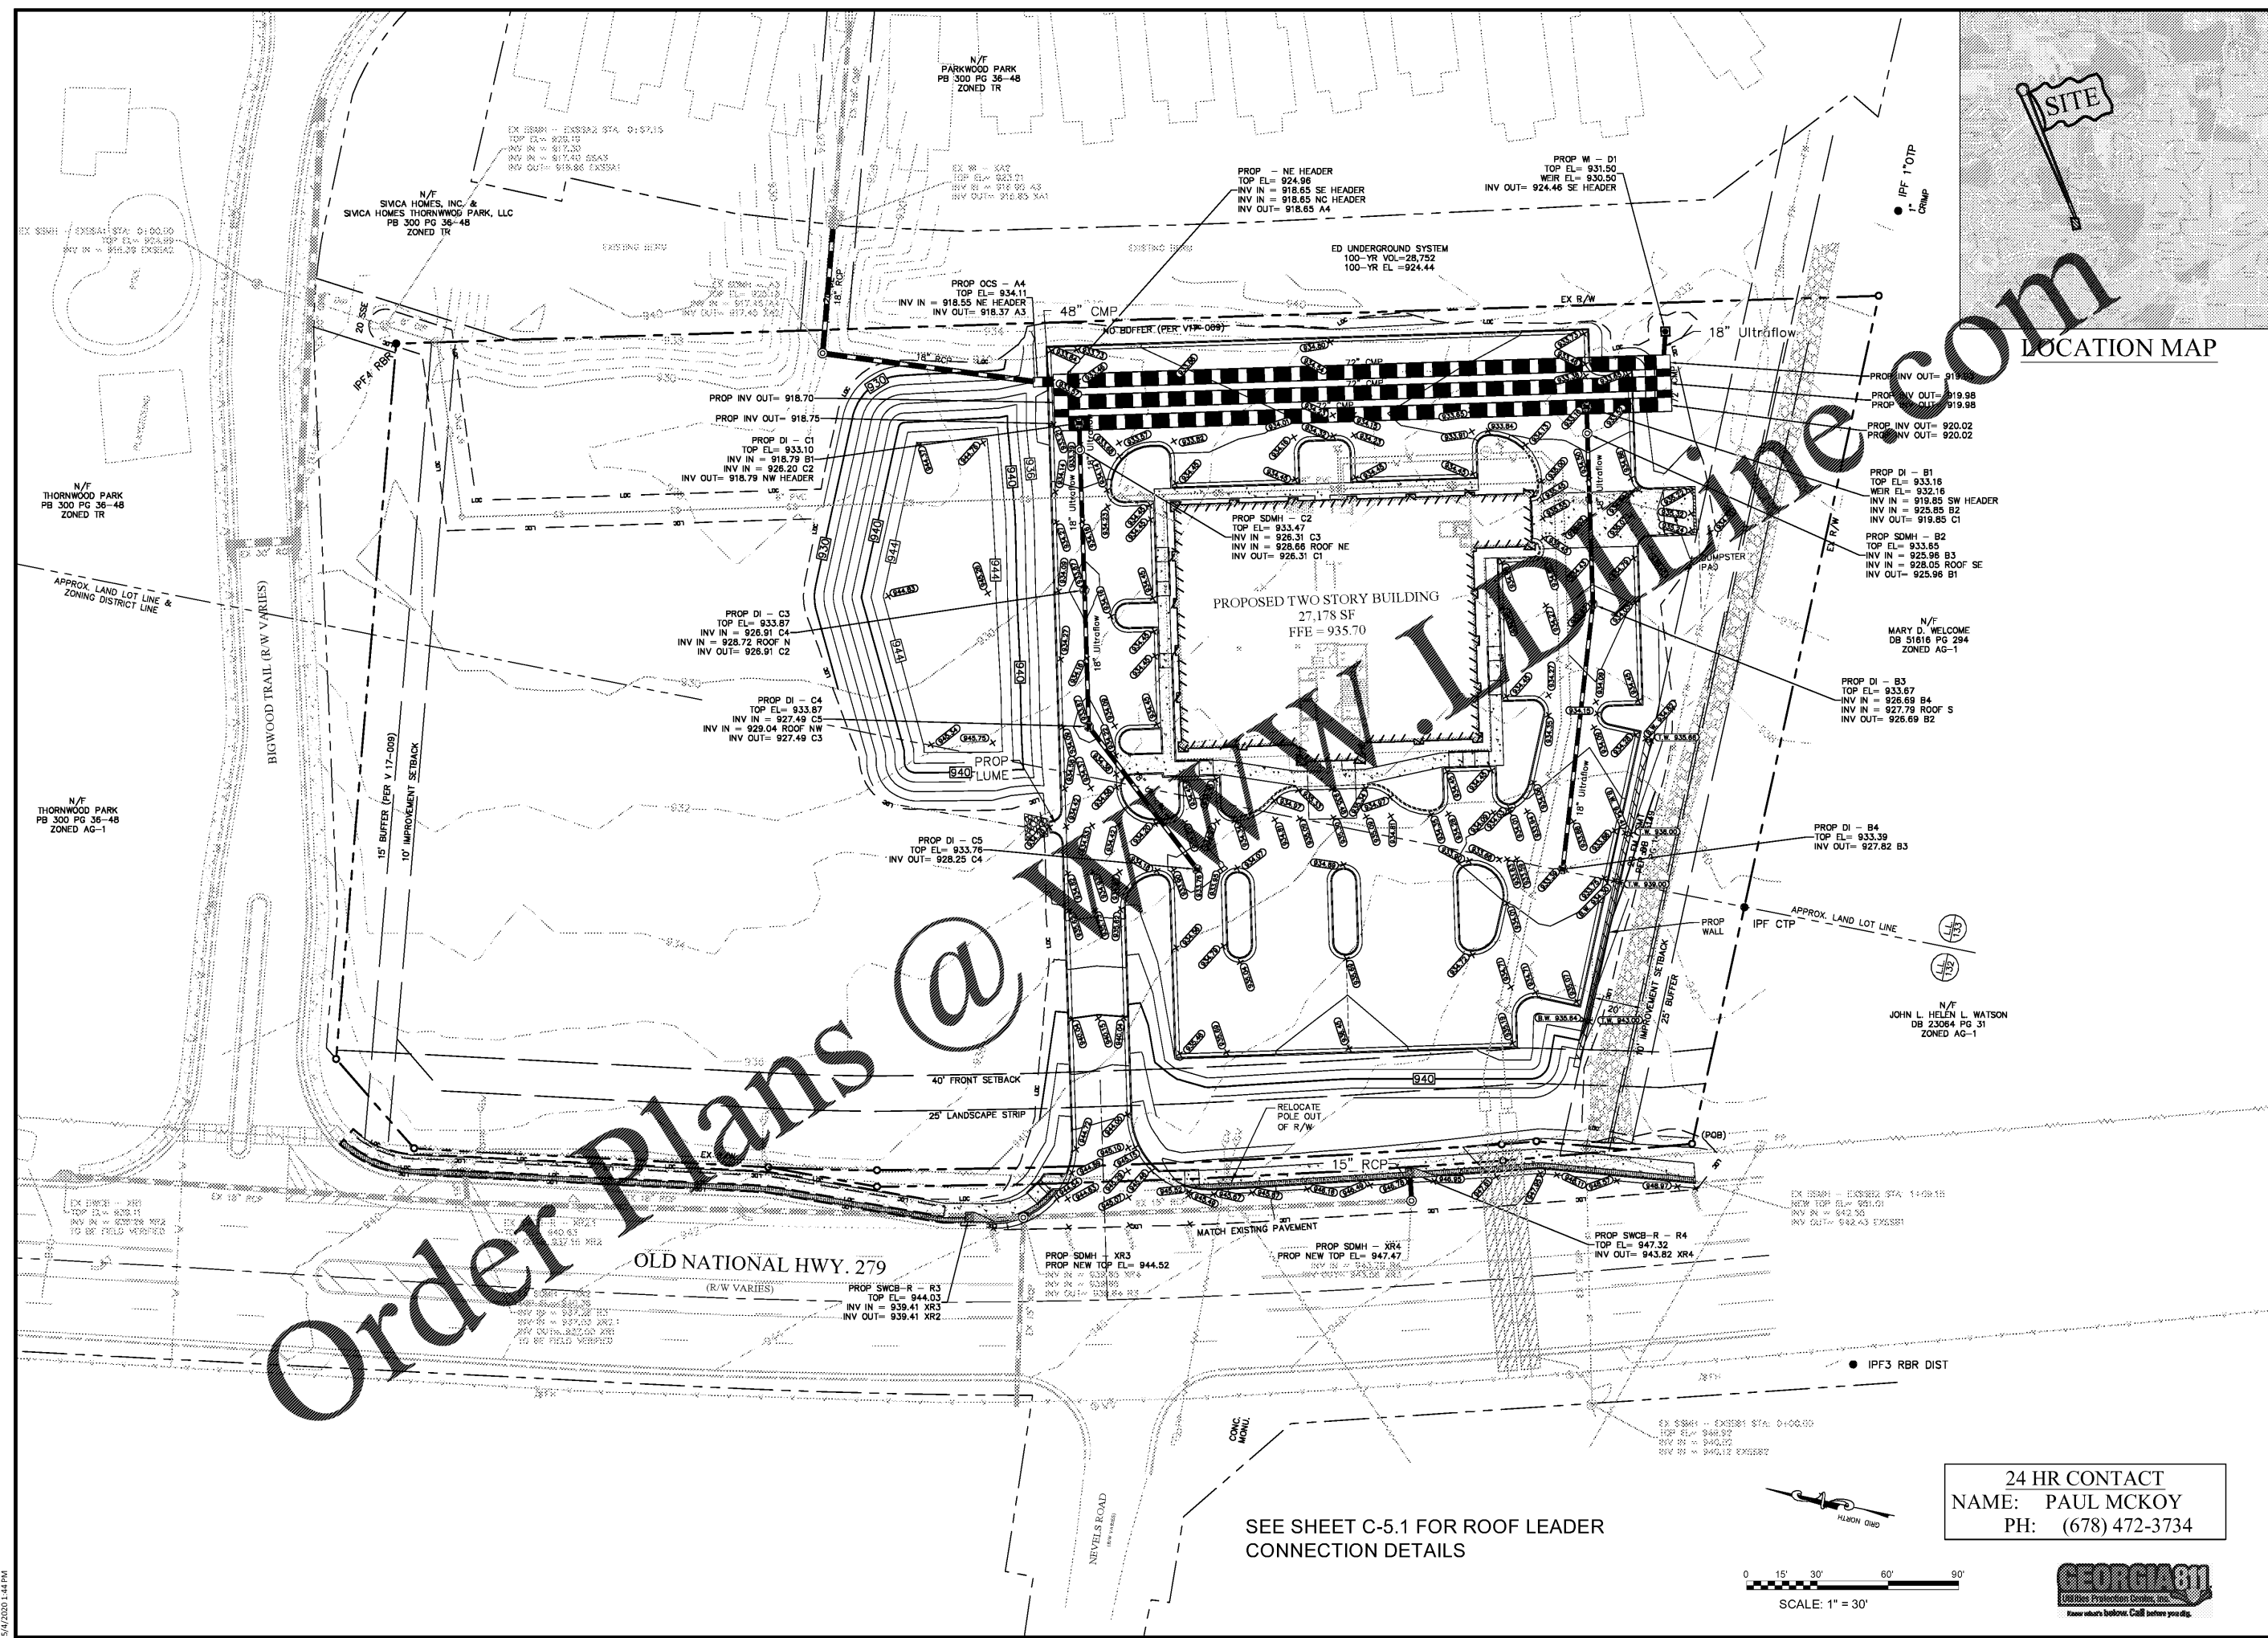

Order Plans @ www.UrbanEngineers.com

24 HR CONTACT
 NAME: PAUL MCKOY
 PH: (678) 472-3734

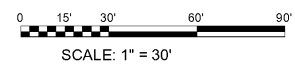

\\urban01\projects\132-133\13024 - Renewed Medical\13024 - G&D.dwg
 04/09/2020 1:41:18 PM