




U:\Projects\19-0318\19-0318-04 - Renewed Medical\218024 - G&D 10 scale.dwg
04/09/2020 1:44 PM

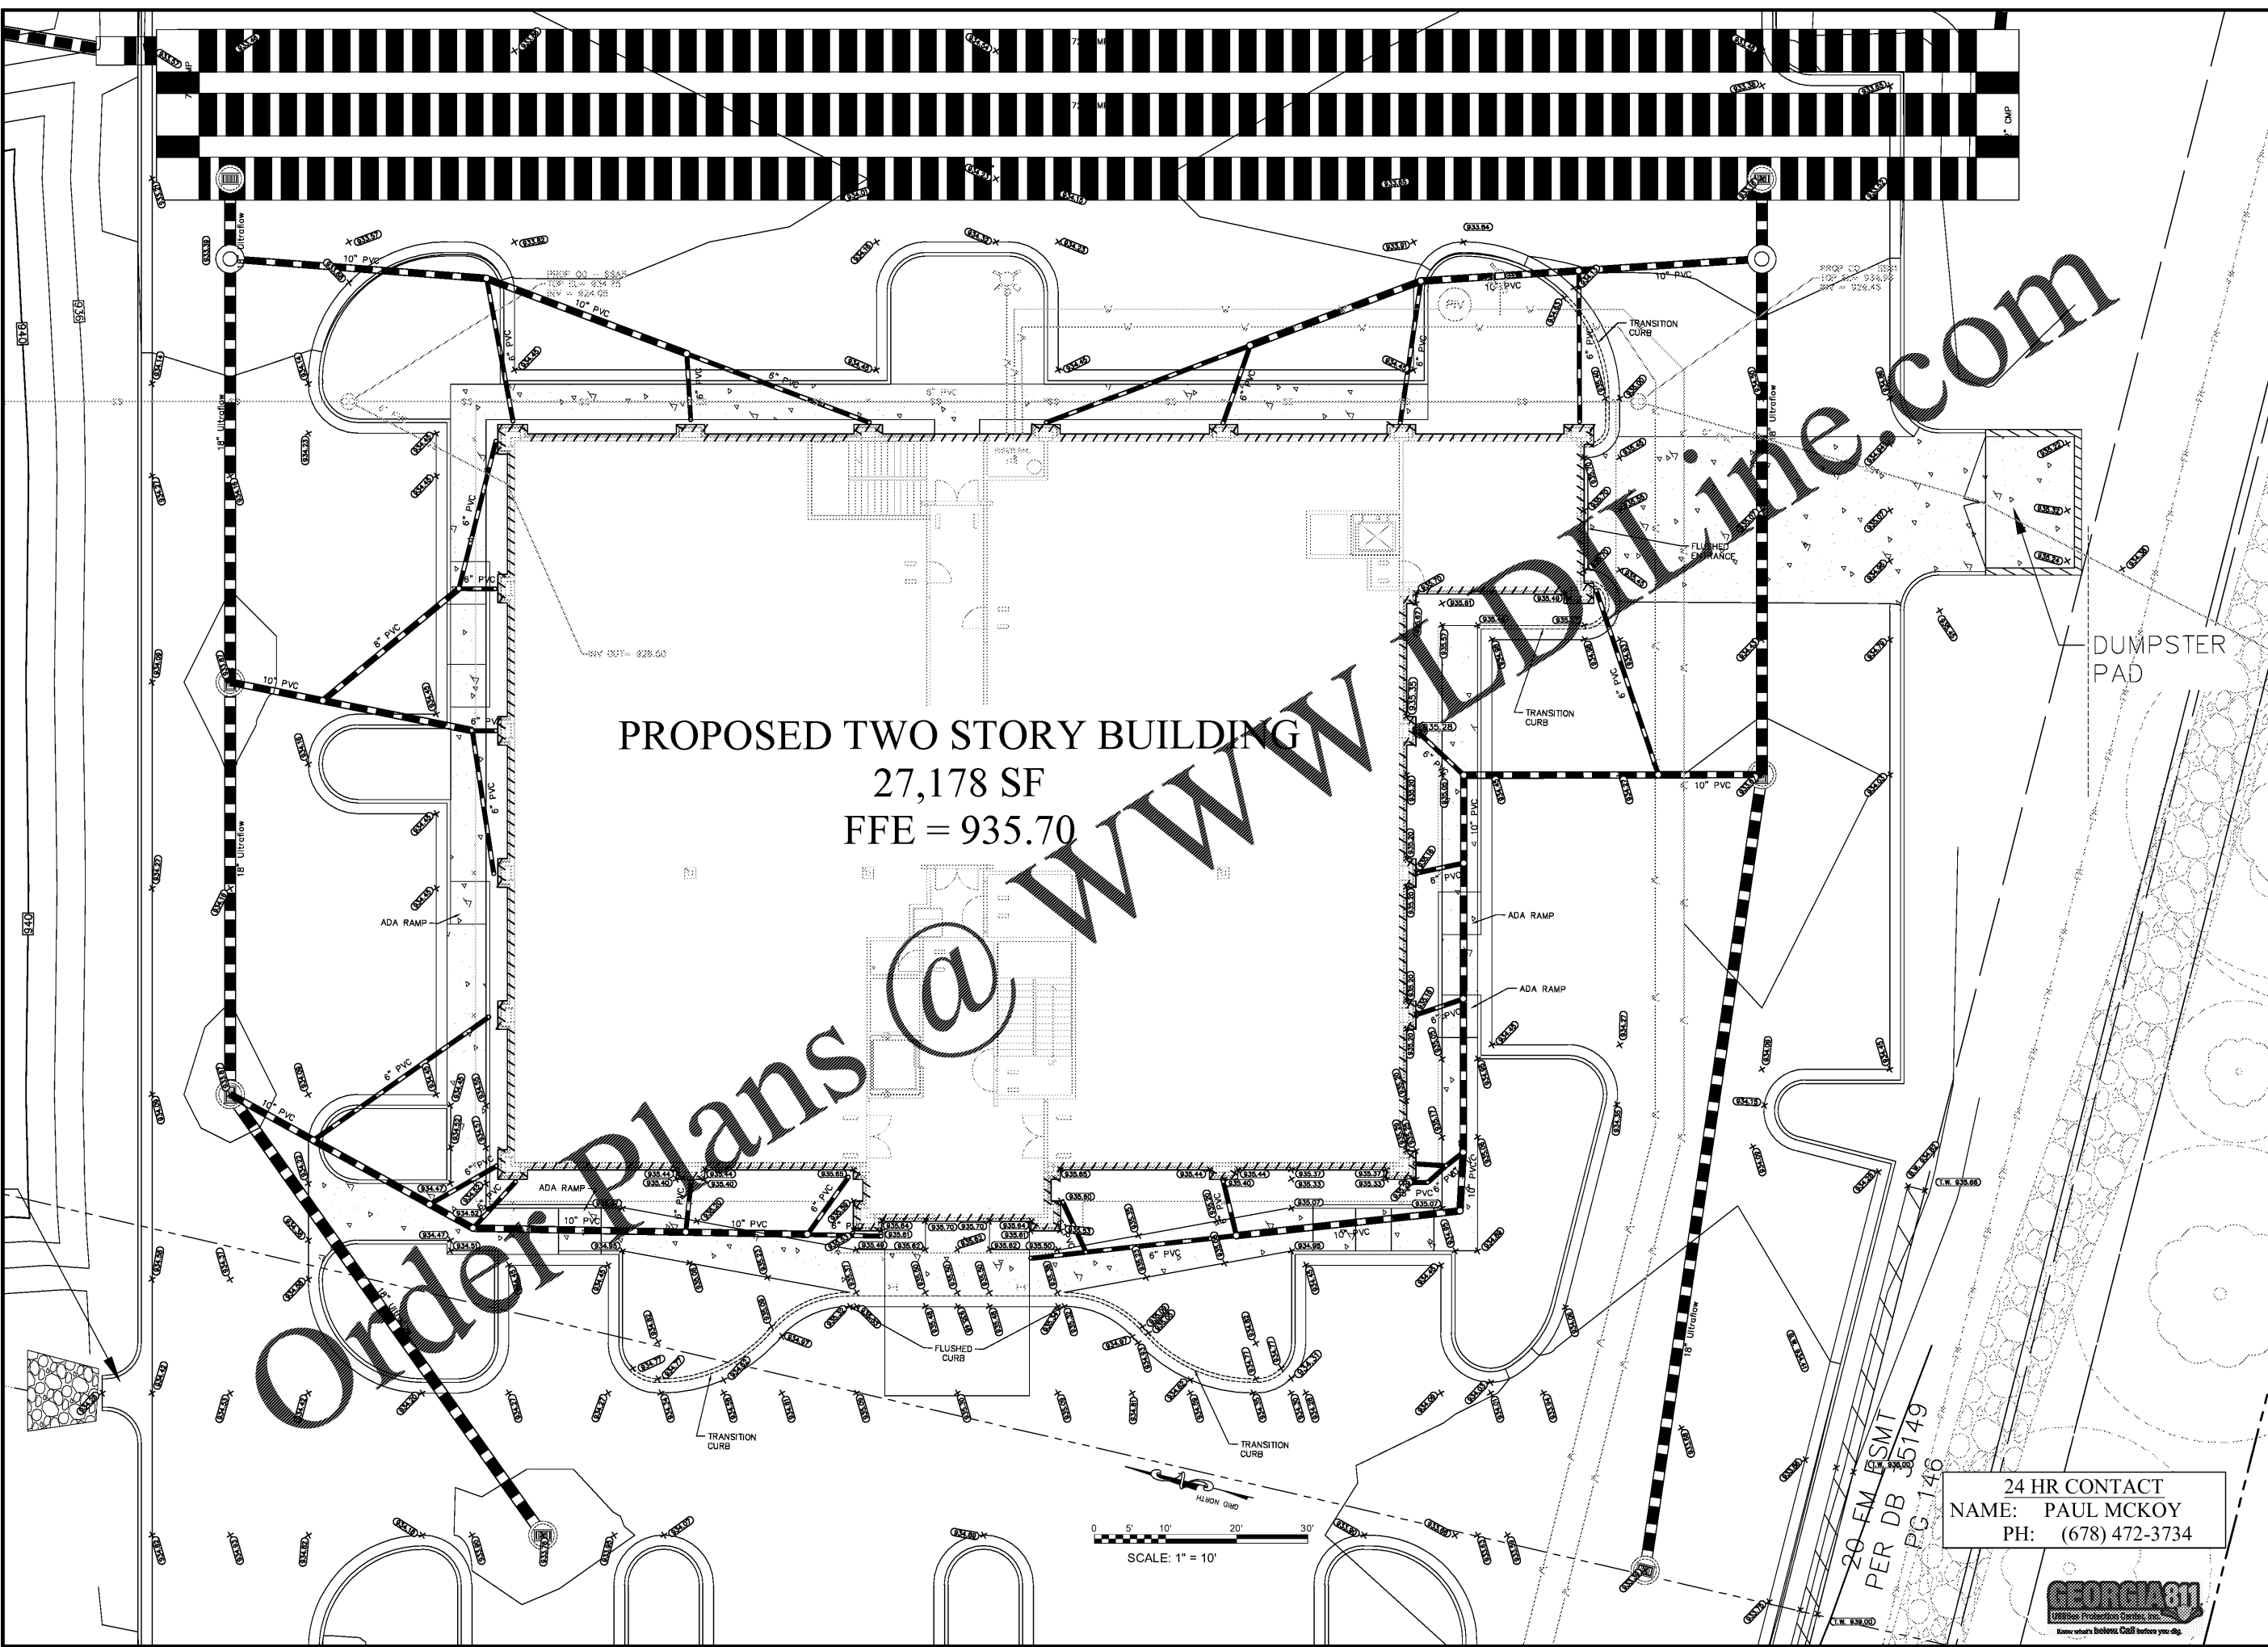

PROPOSED TWO STORY BUILDING
27,178 SF
FFE = 935.70

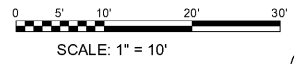

24 HR CONTACT
NAME: PAUL MCKOY
PH: (678) 472-3734

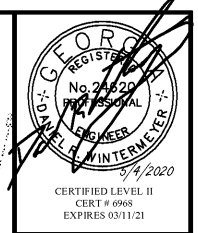

Urban Engineers, Inc.
1904 MONROE DRIVE, N.E., SUITE 150
ATLANTA, GEORGIA 30324
PHONE: (404) 873-5874
www.urbanengineers.net



DATE	DESCRIPTION
07/15/2020	1 SUBMITTAL SET

GRADING & DRAINAGE 10 SCALE
RENEWED MEDICAL
 OLD NATIONAL HIGHWAY
 SOUTH FULTON, GA

PROJECT No.	21802-4
LAND LOT(S)	132, 133
DISTRICT	13TH
COUNTY	FULTON
SCALE	1" = 10'
DATE	04/09/2020

DRAWING NO.: **C-5.1**