



\\urban\eng\luc-2018\218024 - Renewed Medical\218024 - ES&PC.dwg
04/09/2020 1:10 PM

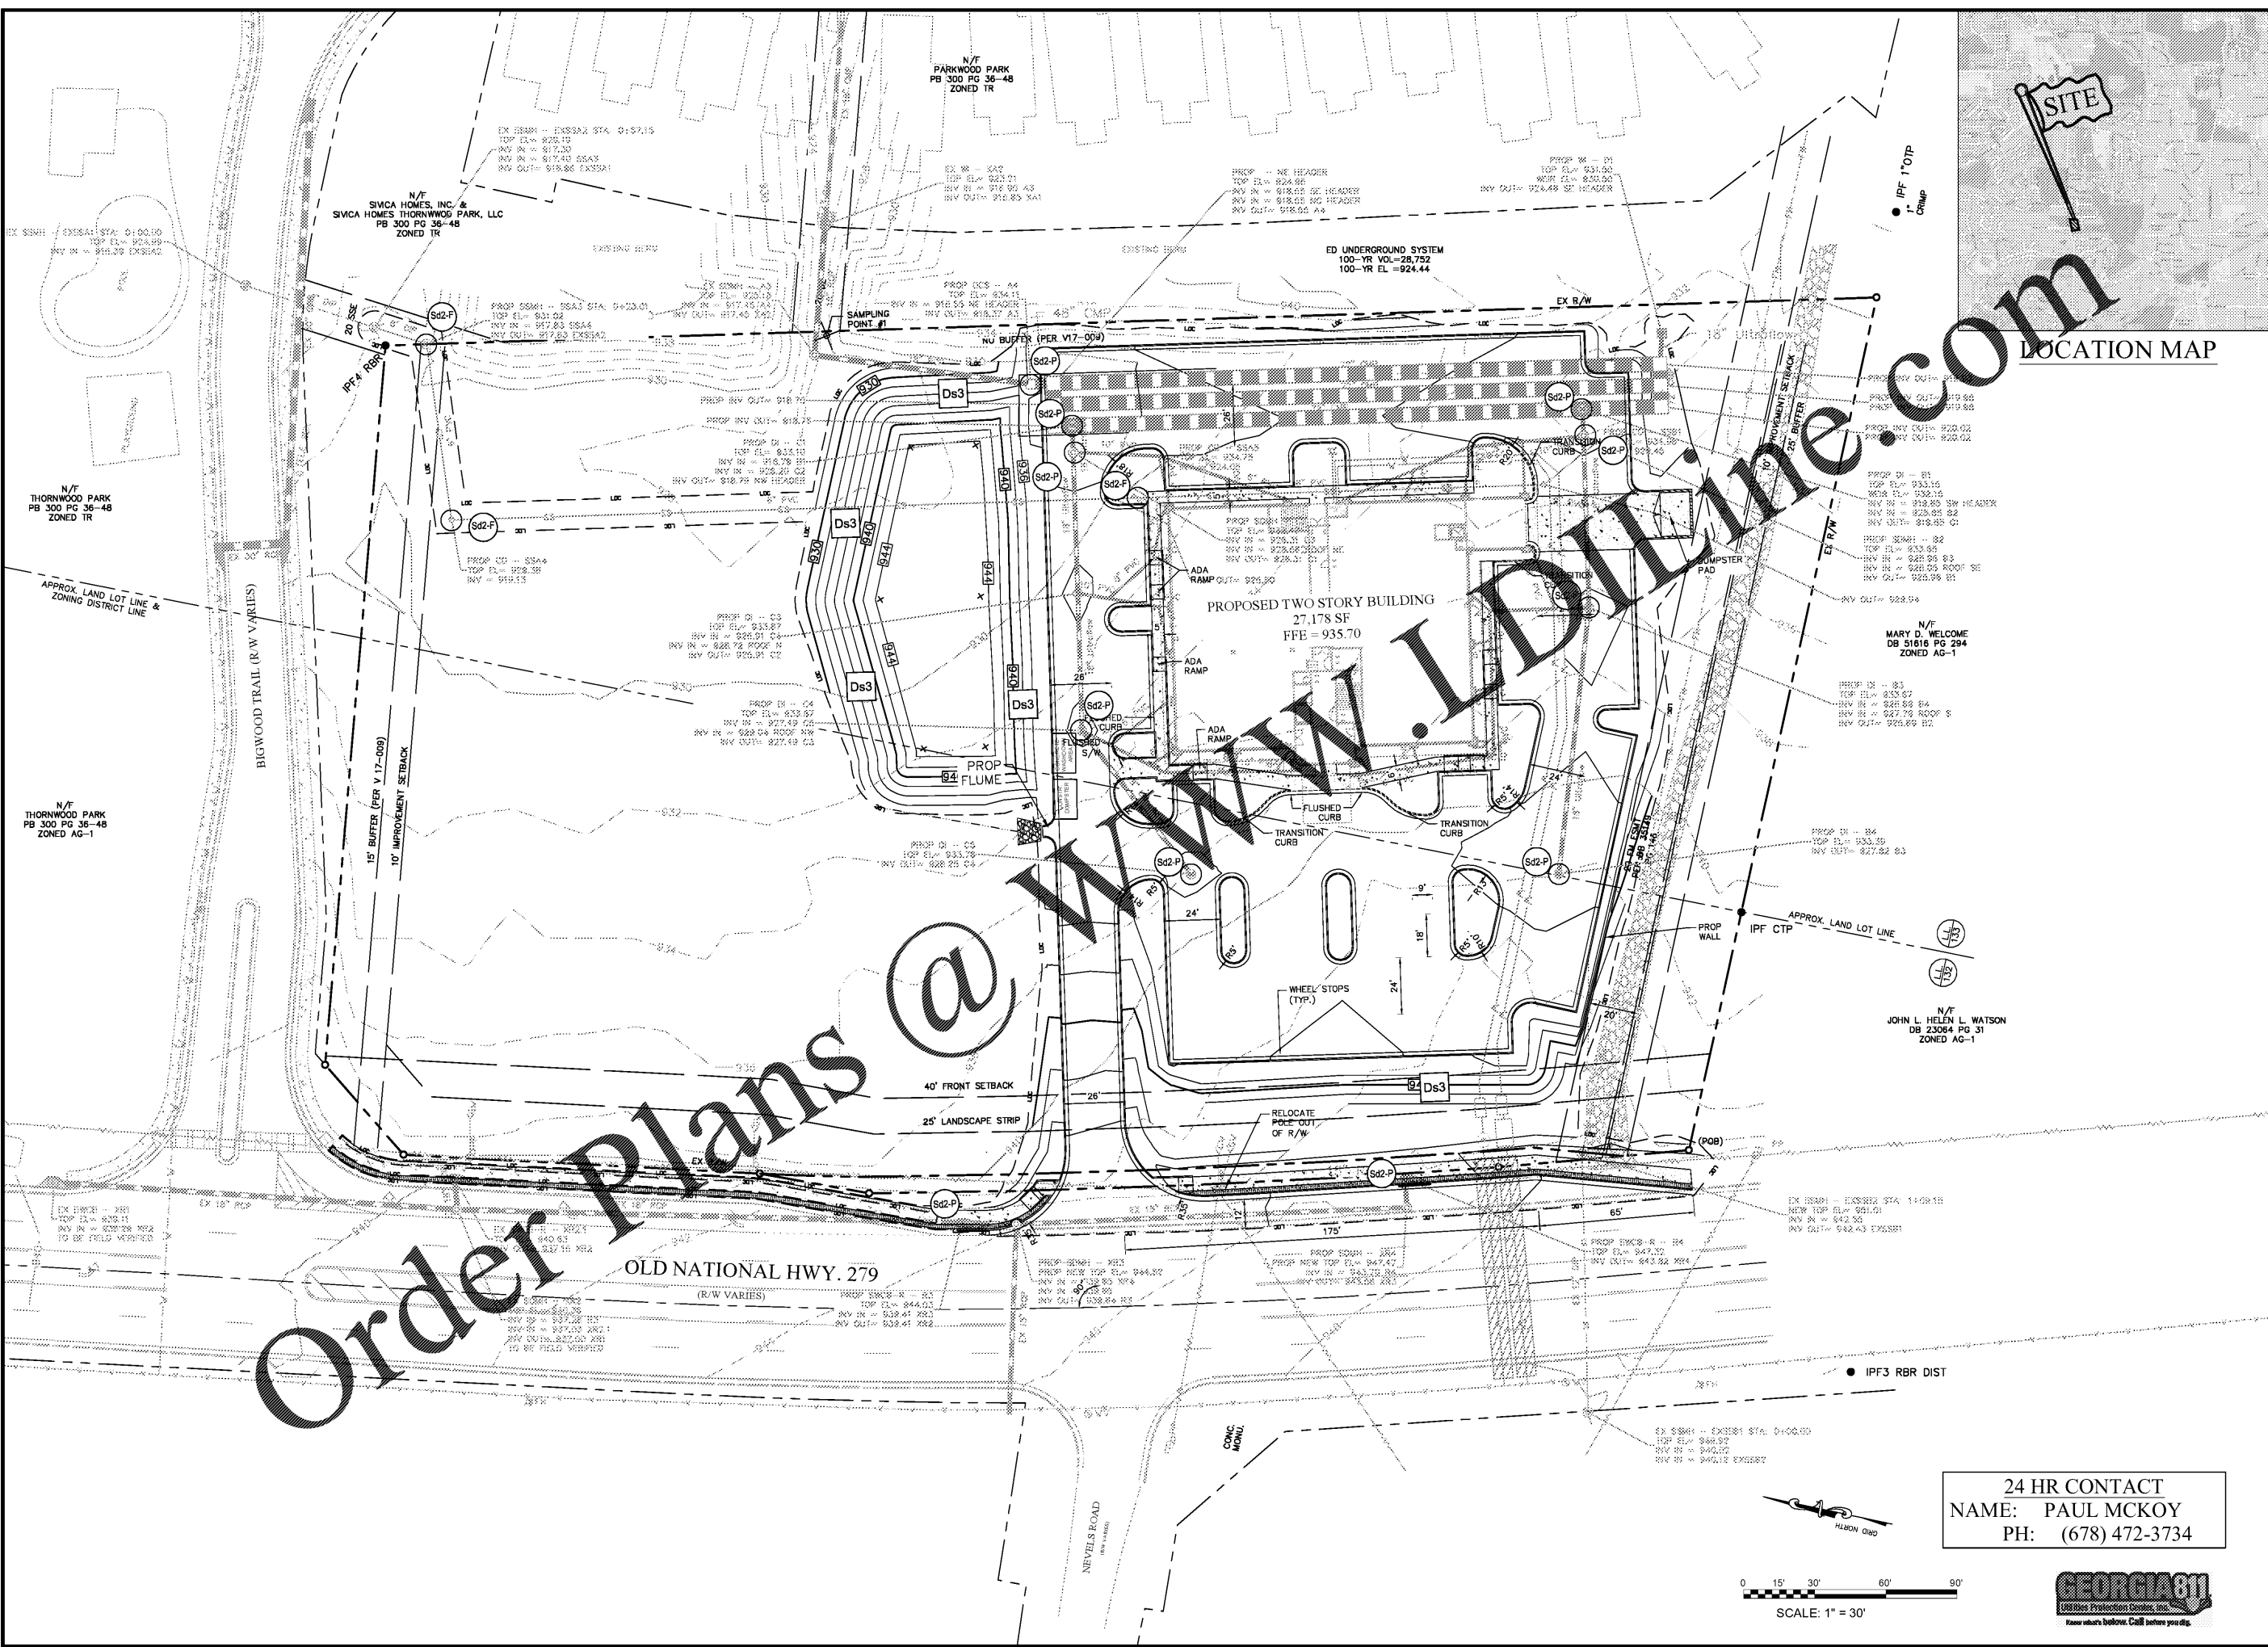

Order Plans @ www.lideline.com



LOCATION MAP

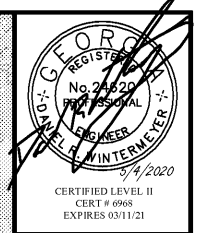

Urban Engineers, Inc.
1904 MONROE DRIVE, N.E., SUITE 150
ATLANTA, GEORGIA 30324
PHONE: (404) 873-5874
www.urbanengineers.net




DATE	DESCRIPTION
04/15/2020	1 SUBMITTAL SET

ES&PC PHASE III
RENEWED MEDICAL
OLD NATIONAL HIGHWAY
SOUTH FULTON, GA

PROJECT NO.	21802-4
LAND LOT(S)	132, 133
DISTRICT	13TH
COUNTY	FULTON
SCALE	1" = 30'
DATE	04/09/2020

24 HR CONTACT
NAME: PAUL MCKOY
PH: (678) 472-3734

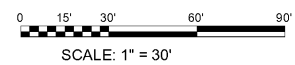

DRAWING NO.:
C-8.2