

**NOTES:**

- CONTRACTOR SHALL CONTACT UNDERGROUND LOCATOR PRIOR TO ANY EXCAVATION.
- UNDERGROUND UTILITIES SHOWN SHALL BE CONSIDERED APPROXIMATE AND SHALL BE FIELD-VERIFIED PRIOR TO ANY EXCAVATION WORK.
- CONTRACTOR SHALL COORDINATE ALL UTILITY WORK WITH THE UTILITY COMPANIES INVOLVED.
- CONTRACTOR SHALL NOTIFY A G.A. D.O.T. INSPECTOR AT LEAST 24 HOURS PRIOR TO STARTING ANY WORK ON THE G.A.D.O.T. RIGHT-OF-WAY.
- CONTRACTOR SHALL COMPLY WITH STATE AND LOCAL REQUIREMENTS FOR EROSION AND SEDIMENT CONTROL.
- TOTAL FRONTAGE ALONG GA 138 BEVE ENGRAM PKWY = 593.68'
- ALL SIGN AND PAINT STRIPPING AS PER GMUTCD MANUAL AND/OR A.D.O.T. INSPECTOR.
- ALL DISTURBED AREAS TO BE GRASSED.
- NO PORTION OF THIS SITE LIES IN THE 100-YEAR FLOOD PAIN AS SHOWN ON FLOOD INSURANCE RATE MAP PANEL FM13121C0479F OF THE F.E.M.A. OFFICIAL FLOOD INSURANCE RATE MAP DATED SEPTEMBER 18, 2013.
- PROPOSED WORK IS A NEW DRIVEWAY.
- FIRE HYDRANTS TO BE RELOCATED AT LEAST 8 FT BEHIND THE FACE OF CURB, AND TO BE A BREAKAWAY FIRE HYDRANT.
- ALL POLES TO BE RELOCATED BEHIND ANY PROPOSED SIDEWALK OUR OUT OF THE ESTABLISHED CLEAR ZONE AS PER CHAPTER 5 AND CHAPTER 8 OF THE UTILITY ACCOMMODATIONS MANUAL 2016
- A GUPS PERMIT WILL BE REQUIRED FOR ANY PROPOSED RELOCATIONS, ADJUSTMENTS, PAVEMENT CUTS, AND TAPS ON GDOT'S RW.
- ALL GAS INFRASTRUCTURE TO BE RELOCATED AT LEAST 8 FT BEHIND BACK OF CURB
- ALL UTILITY WORK IN THE RW IS TO BE PERMITTED SEPARATELY THROUGH GDOT DISTRICT 7 UTILITIES OFFICE.

**OWNER/DEVELOPER:**  
**RENEWED MEDICAL**  
 719 WEST LANIER AVE  
 FAYETTEVILLE, GA 30214  
 PHONE: (678) 472-3734  
 CONTACT: PAUL MCKOY


**ENGINEER:**  
**URBAN ENGINEERS, INC**  
 1904 MONROE DRIVE, STE. 150  
 ATLANTA, GEORGIA 30324  
 PHONE NO: (404) 873-5874  
 CONTACT: DANIEL R. WINTERMEYER, P.E.

**UTILITY PROVIDERS**

- ELECTRICITY - GEORGIA POWER**  
 GEORGIA POWER DECATUR OFFICE  
 6175 OLD NATIONAL HWY.  
 ATLANTA, GA 30349  
 (888) 660-5890
- GAS-ATLANTA GAS LIGHT CO**  
 1219 CAROLINE ST NE  
 ATLANTA, GA  
 (404) 584-4000
- CABLE-COMCAST SERVICE CENTER**  
 CABLE COMPANY  
 3637 PEACHTREE RD SUITE C1,  
 ATLANTA, GA 30319  
 (800) 266-2278
- PHONE-AT&T**  
 575 MOROSGO DR NE  
 ATLANTA, GA 30324  
 (800) 288-2020
- UNION CITY WATER SERVICES**  
 5047 UNION ST.  
 UNION CITY, GA 30291  
 (770)-964-2288

G.A.D.O.T. PERMIT # \_\_\_\_\_

POSTED SPEED LIMIT 45 MPH  
 AADT 28,300

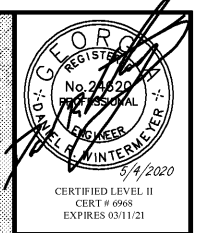

**Urban Engineers, Inc.**  
 1904 MONROE DRIVE, N.E., SUITE 150  
 ATLANTA, GEORGIA 30324  
 PHONE: (404) 873-5874  
 www.urbanengineers.net




DATE	DESCRIPTION
04/15/2020	1 SUBMITTAL SET

**INTERSECTION PLAN - UTILITY**  
**RENEWED MEDICAL**  
**OLD NATIONAL HIGHWAY**  
**SOUTH FULTON, GA**


PROJECT No.	21802-4
LAND LOT(S)	132, 133
DISTRICT	13TH
COUNTY	FULTON
SCALE	1" = 20'
DATE	04/09/2020

DRAWING NO. **C-10.2**

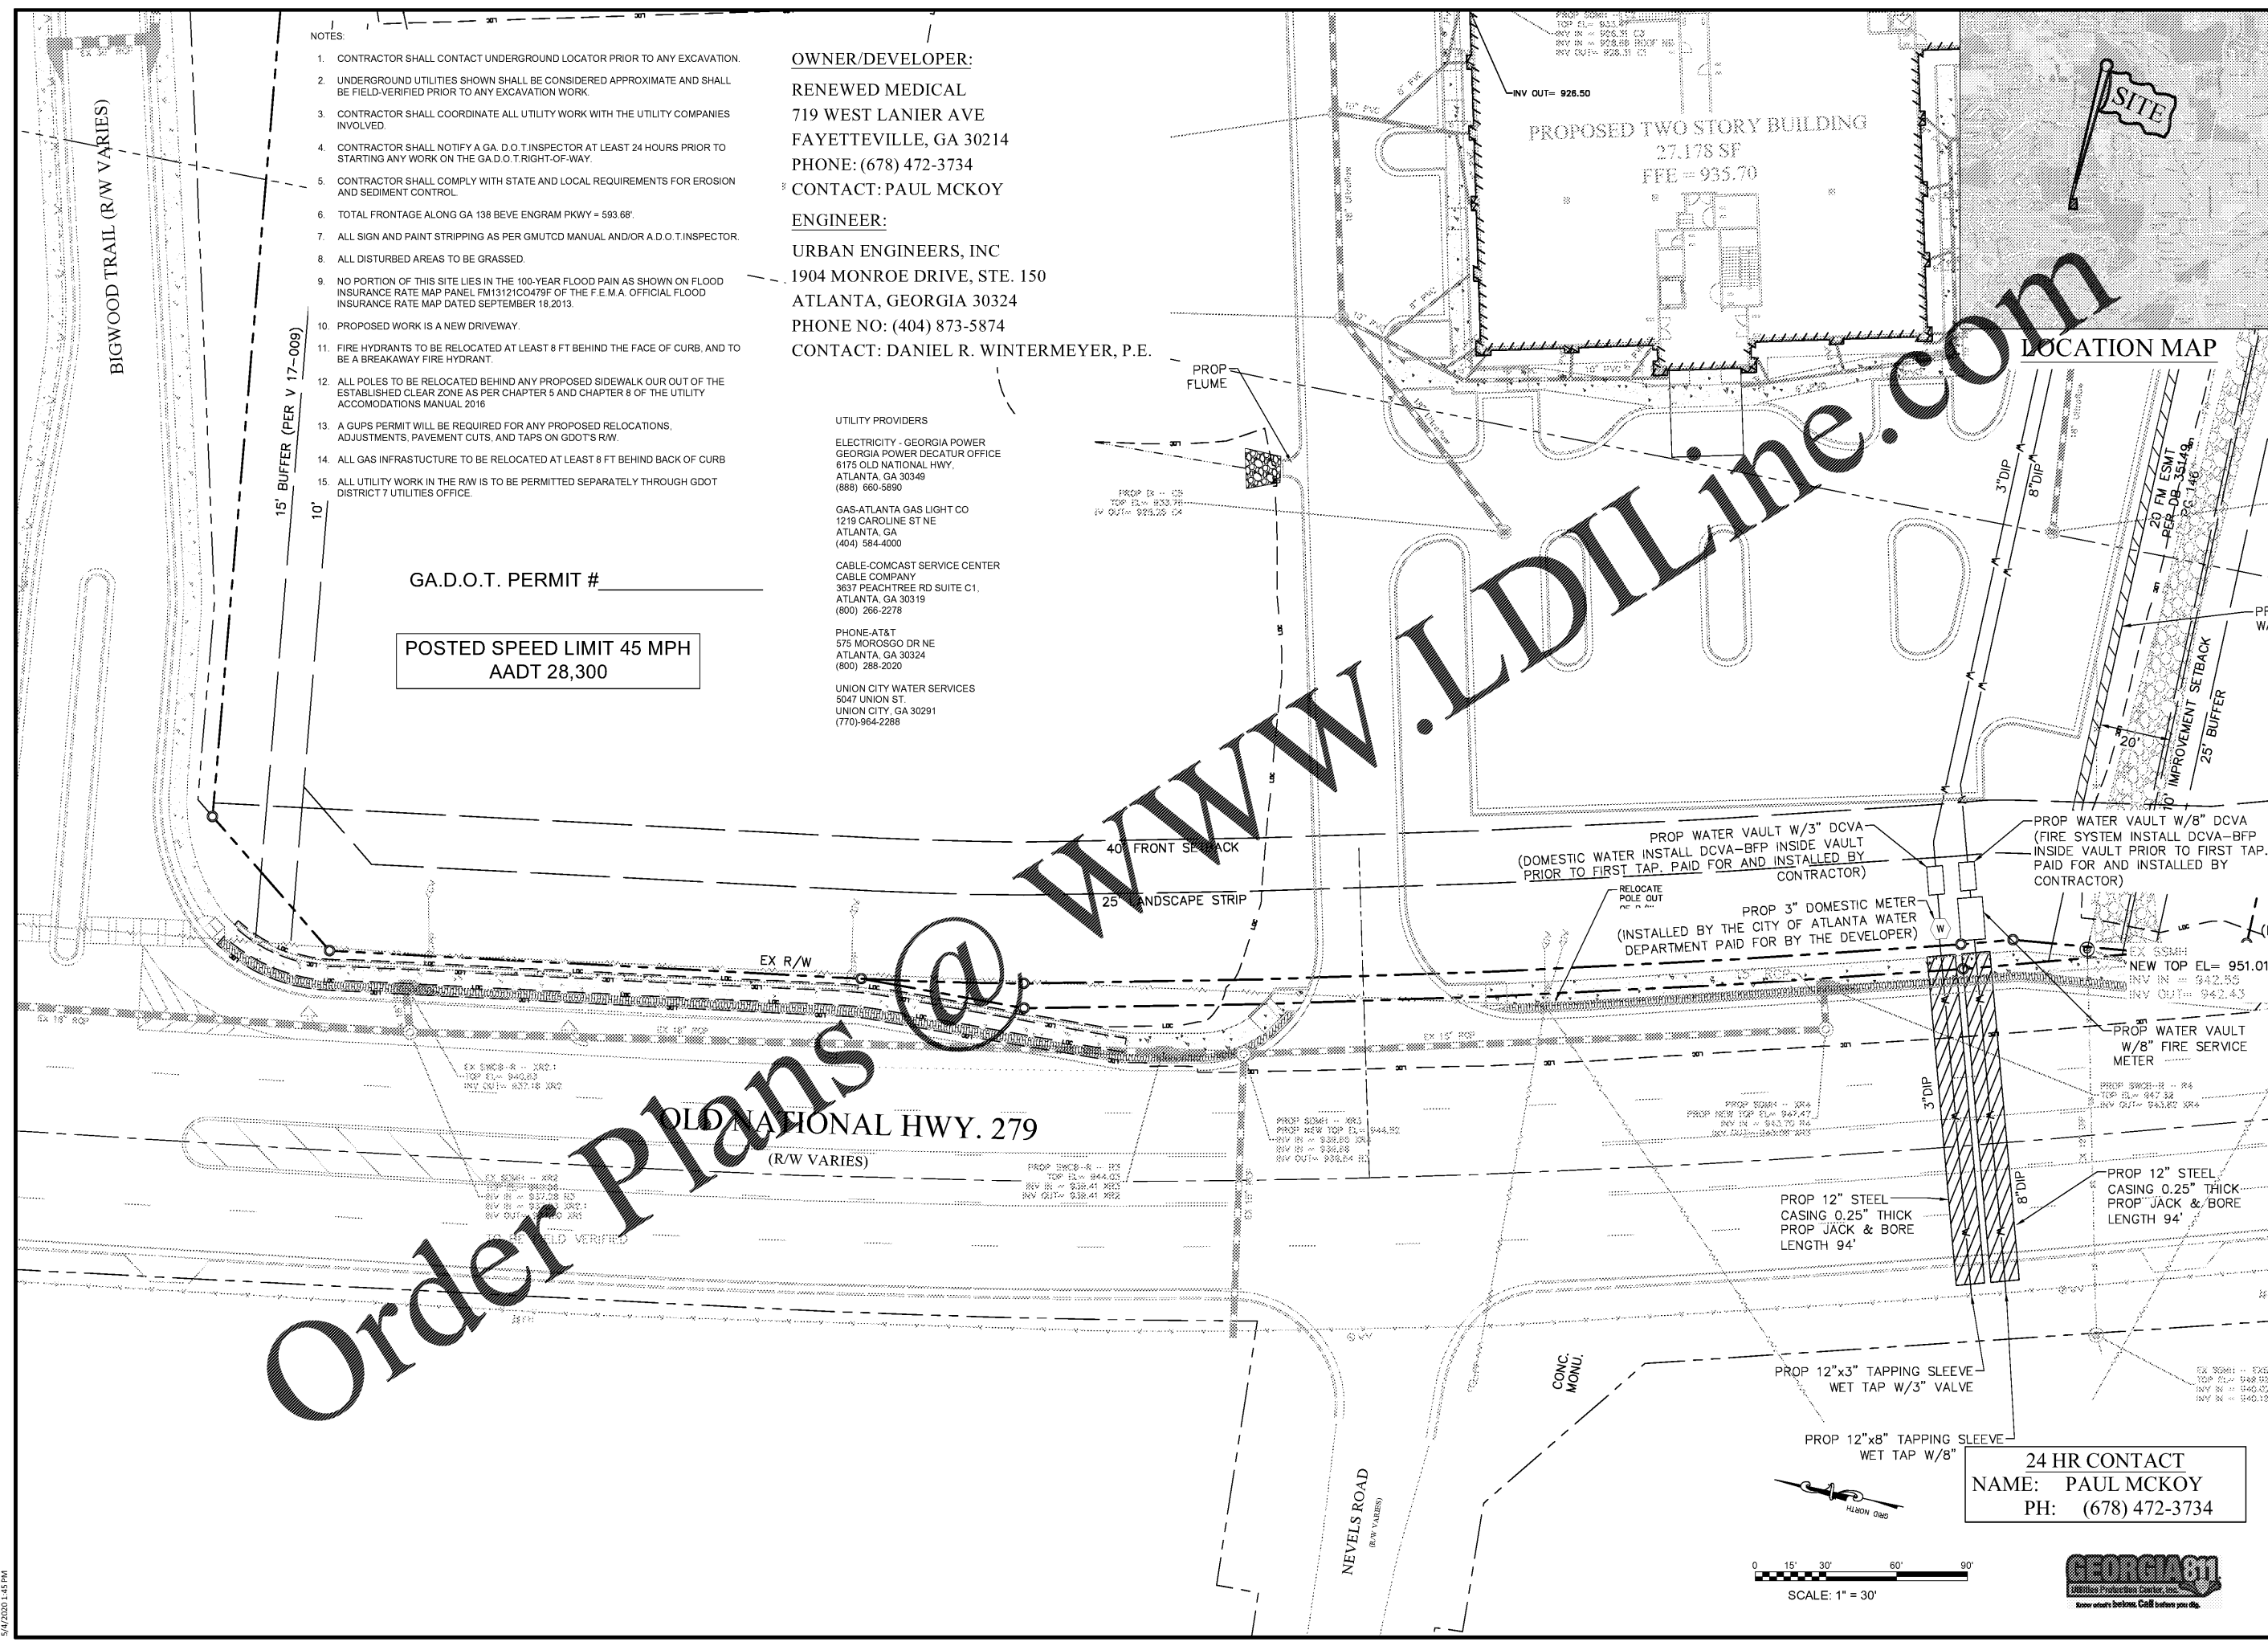

Order Plans @

WWW.LDILine.com

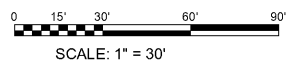

**24 HR CONTACT**  
**NAME: PAUL MCKOY**  
**PH: (678) 472-3734**

\\URB001\engr\c\luc-2018\21802-4 - Renewed Medical\21802-4 - DOT.dwg  
 04/09/2020 1:15 PM