

REVISIONS


NO.	DATE	DESCRIPTION

TREE PLAN ENLARGEMENTS


RENEWED MEDICAL
 OLD NATIONAL HIGHWAY
 SOUTH FULTON, GA

PROJECT NO:	21802-4
LAND LOT(S):	132, 133
DISTRICT:	13TH
COUNTY:	FULTON
SCALE:	AS SHOWN
DATE:	01/26/2020

DRAWING NO.:
C-11.2

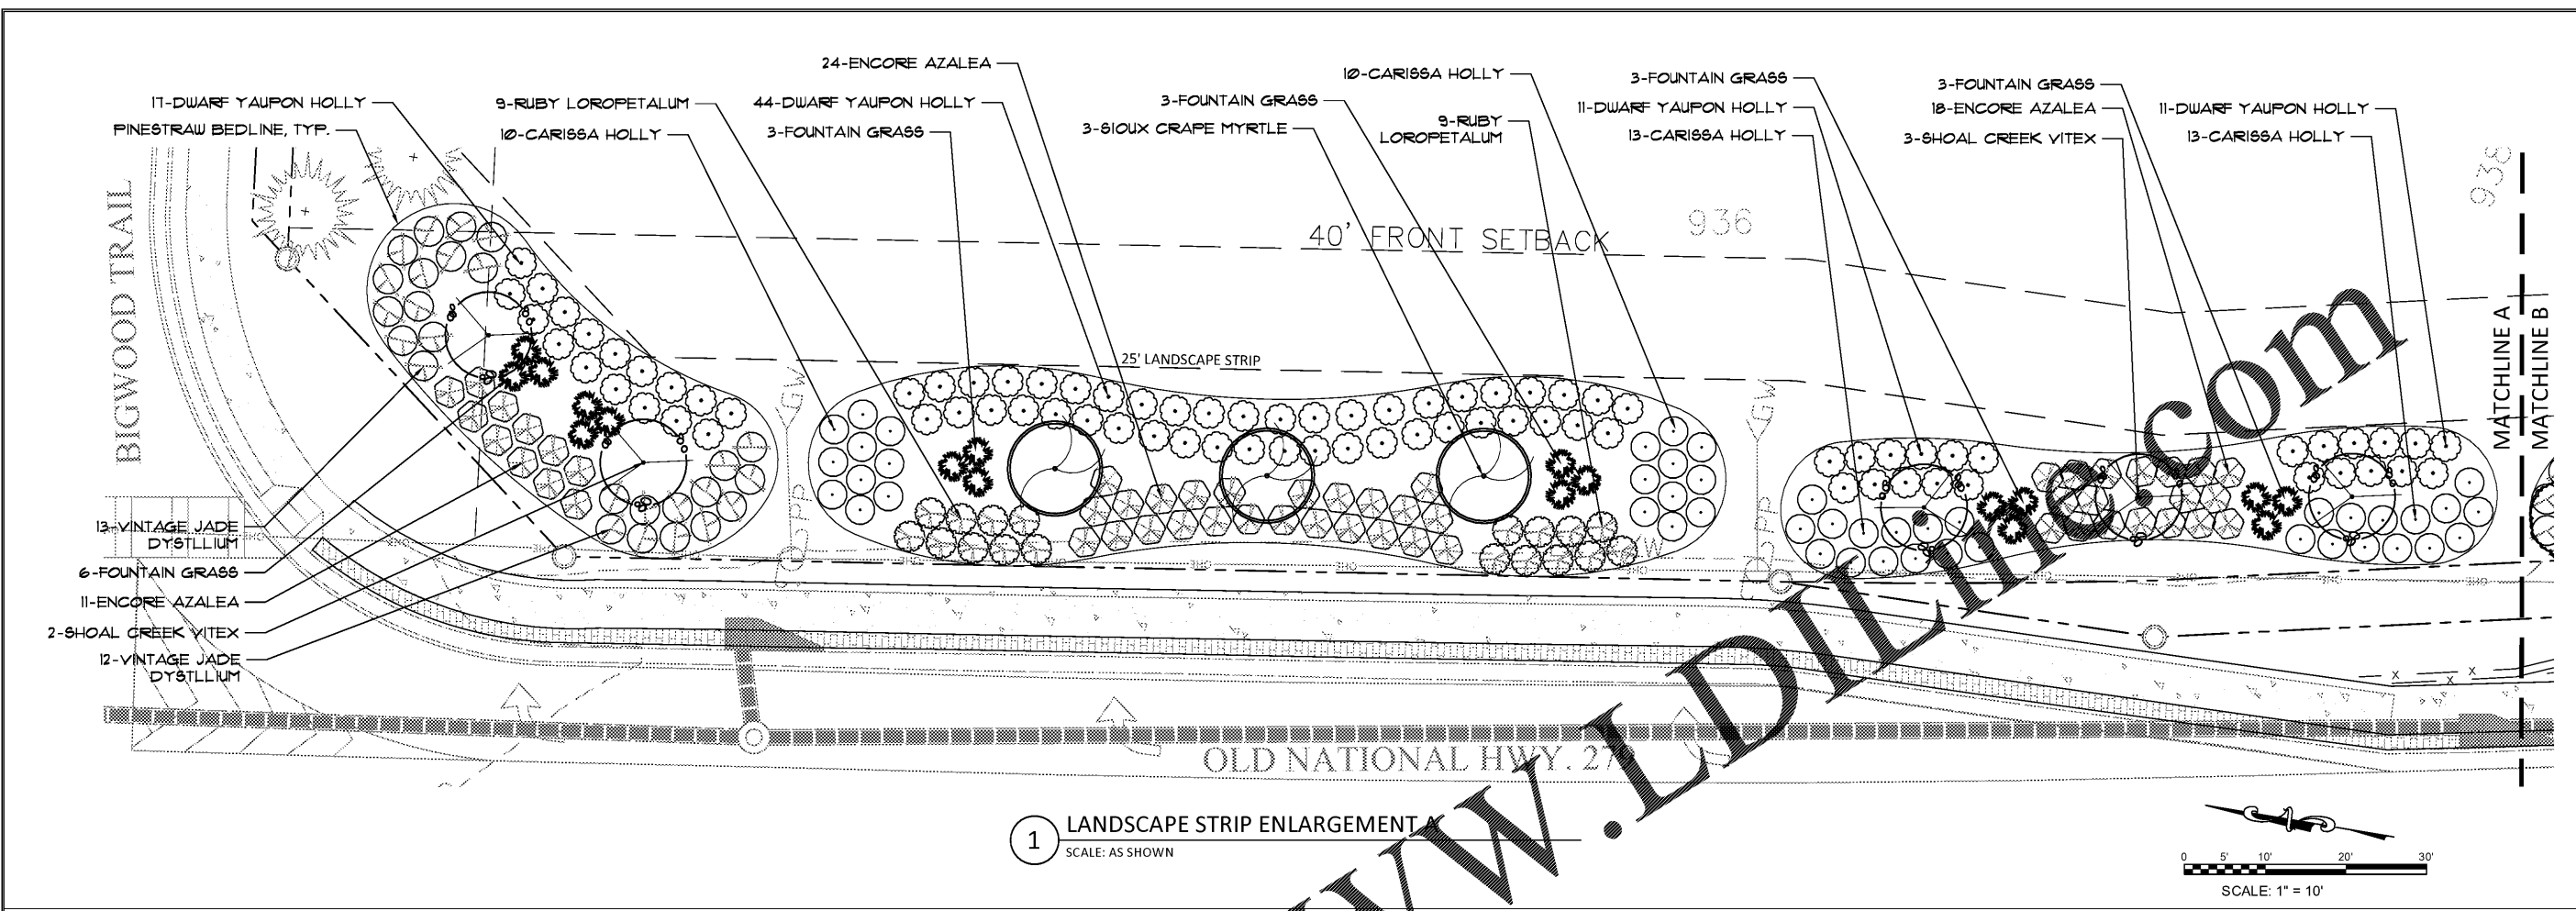

1 LANDSCAPE STRIP ENLARGEMENT A
 SCALE: AS SHOWN

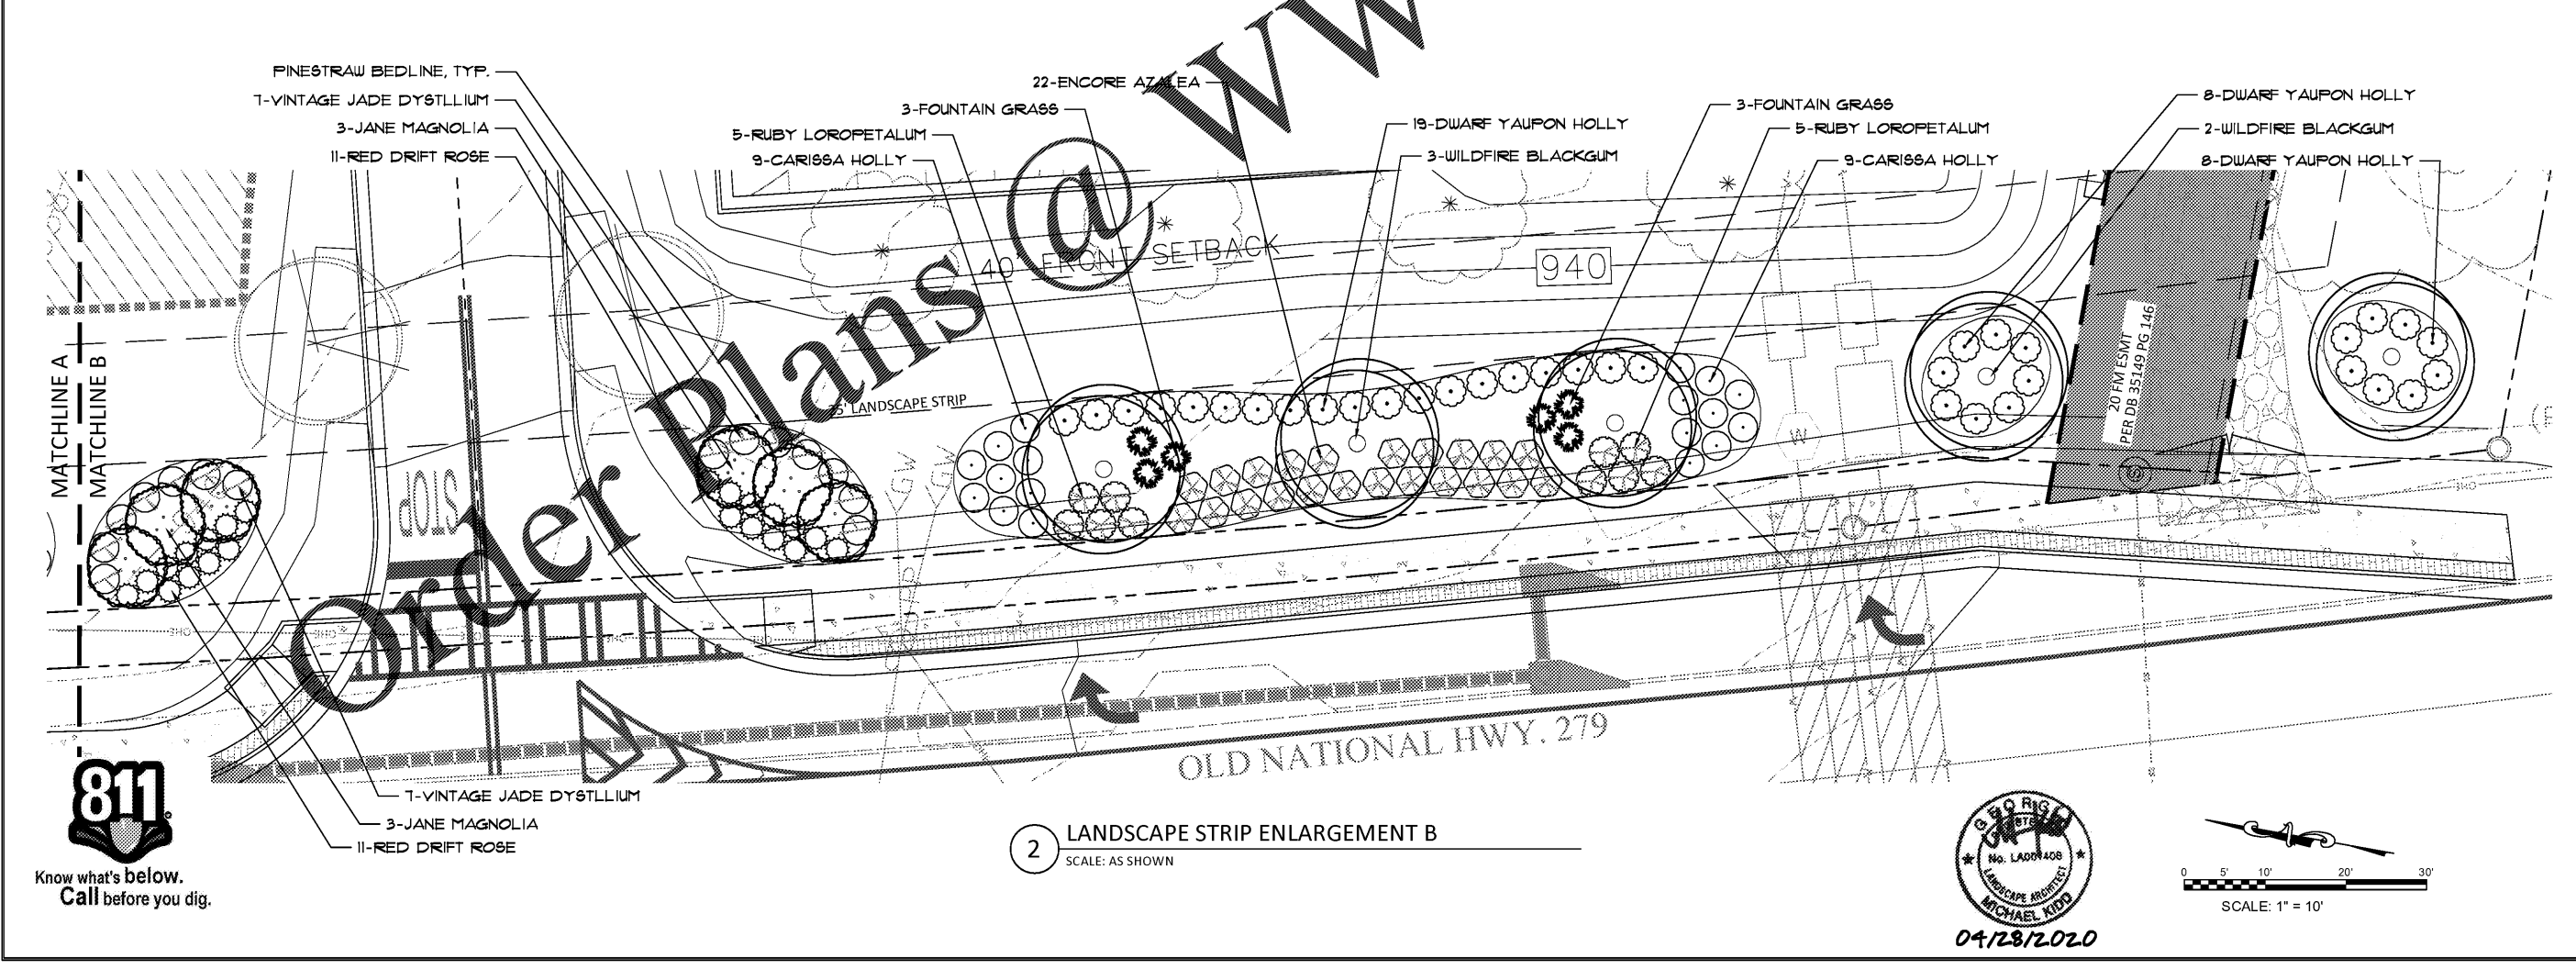

2 LANDSCAPE STRIP ENLARGEMENT B
 SCALE: AS SHOWN



04/28/2020

