



REVISIONS

DATE


TREE PLAN DETAILS

RENEWED MEDICAL
 OLD NATIONAL HIGHWAY
 SOUTH FULTON, GA


PROJECT No: 21802-4
 LAND LOT(S): 132, 133
 DISTRICT: 13TH
 COUNTY: FULTON
 SCALE: AS SHOWN
 DATE: 01/26/2020

DRAWING NO.:


C-11.3

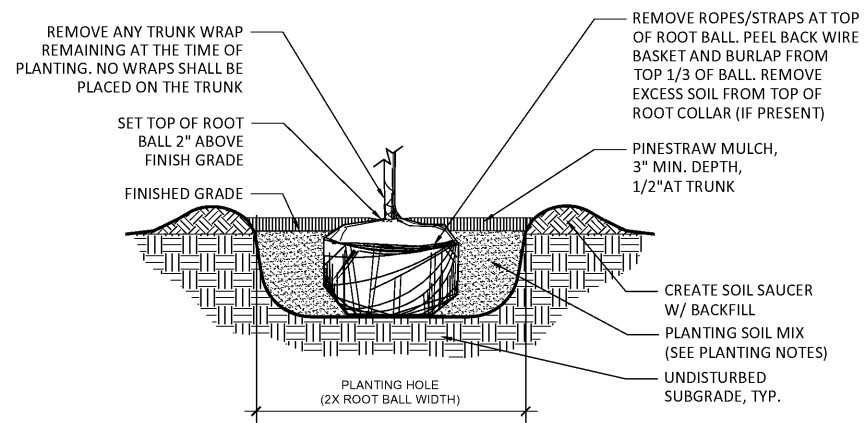


1 TYPICAL TREE PLANTING DETAIL
 SCALE: NTS

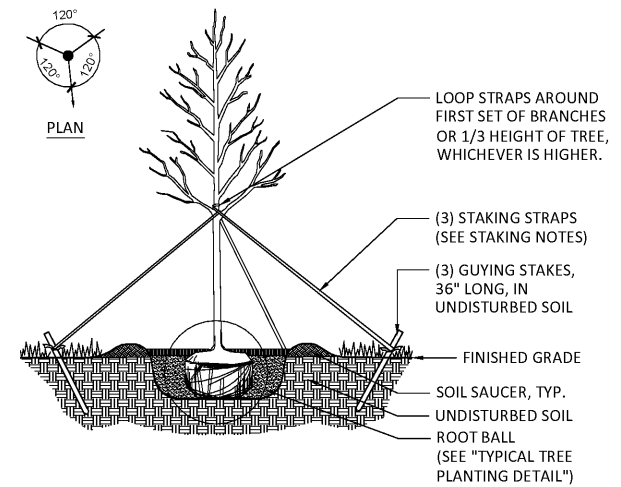


2 DECIDUOUS TREE STAKING DETAIL
 SCALE: NTS

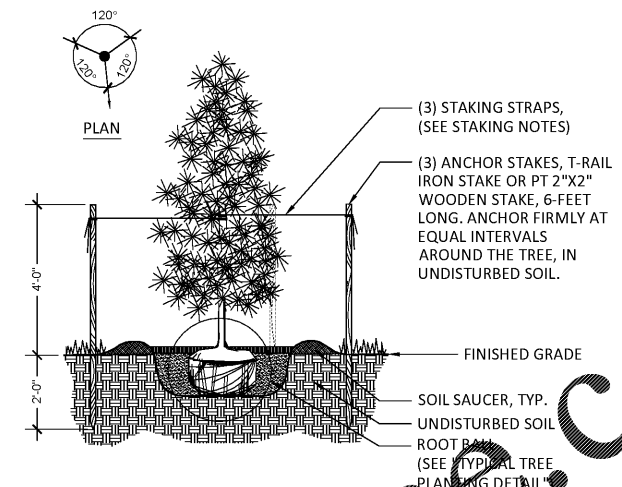


3 EVERGREEN TREE STAKING DETAIL
 SCALE: NTS

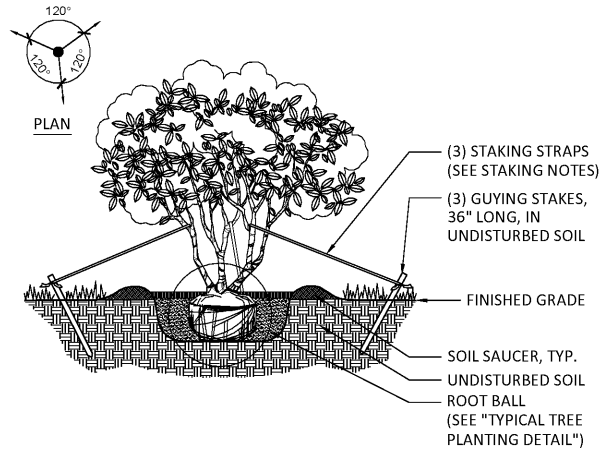


4 MULTI-TRUNK TREE STAKING DETAIL
 SCALE: NTS

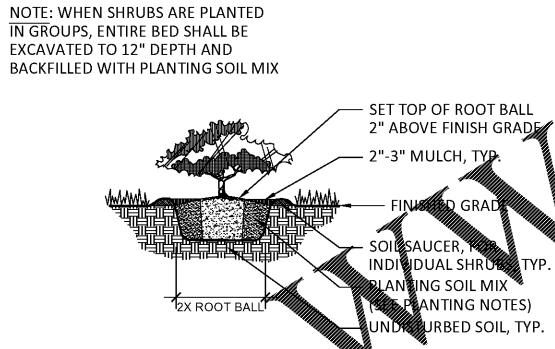


5 SHRUB PLANTING DETAIL
 SCALE: NTS

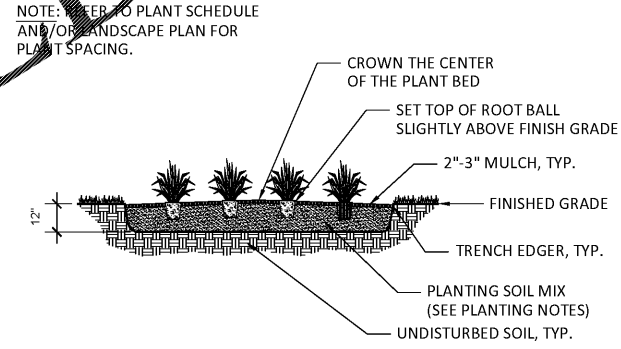


6 GROUNDCOVER PLANTING DETAIL
 SCALE: NTS

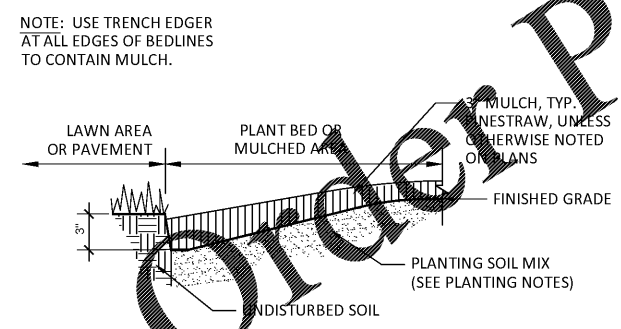

7 TRENCH EDGER DETAIL
 SCALE: NTS

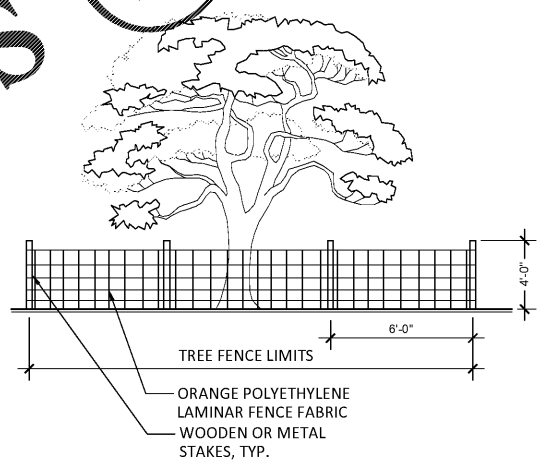

8 TREE PROTECTION FENCE DETAIL
 SCALE: NTS

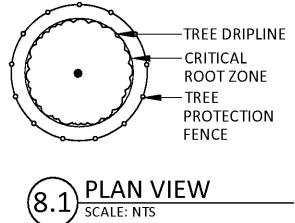

8.1 PLAN VIEW
 SCALE: NTS

C:\Users\Michael\Documents\Root Design Studio\PROJECTS\Renewed Medical\02_cds & PERMITTING\ROOT\CAD\Renewed Medical - 20.0423 - TRP.rvt
 07/28/2020 11:14 AM

Order Plans @ www.lidilinc.com