




1 2ND FLOOR BRICK LAY-OUT PLAN
1/8" = 1'-0"

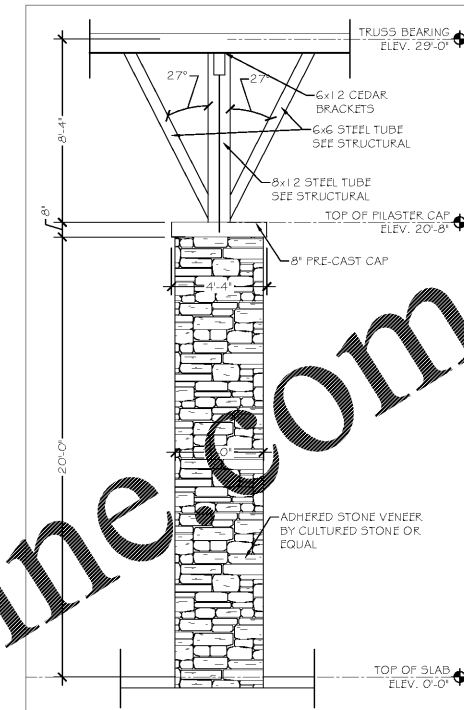

2 BRICK PILASTER DETAILS
1/4" = 1'-0"

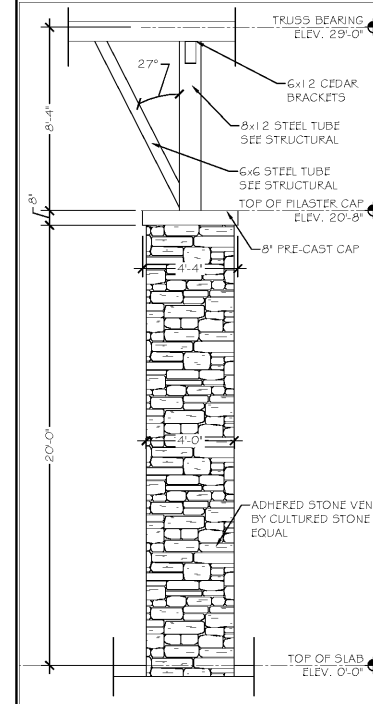

3 BRICK PILASTER DETAILS
1/4" = 1'-0"

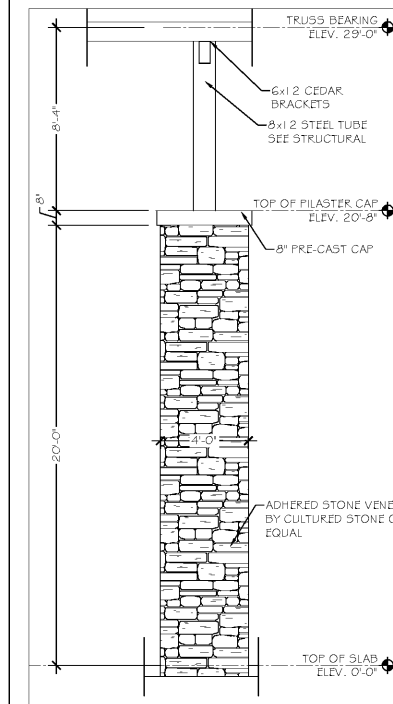

4 BRICK PILASTER DETAILS
1/4" = 1'-0"

REVISIONS

| NO. | DESCRIPTION |
|-----|-------------|
| | |
| | |

RENEWED MEDICAL BUILDING
CORE & SHELL ONLY

SOUTH FULTON, GEORGIA
PROJECT #19-2883



PERMIT SET
MARCH 27, 2020
RELEASE DATE

2ND FLOOR
BRICK PLAN

DRAWING TITLE
© COPYRIGHT 2020 JEFFERSON BROWNE GRESHAM ARCHITECTS, INC. THIS DOCUMENT AS AN INSTRUMENT OF SERVICE REMAINS THE PROPERTY OF JEFFERSON BROWNE GRESHAM ARCHITECTS AND NO PART THEREOF MAY BE REPRODUCED IN ANY FORM WITHOUT WRITTEN PERMISSION FROM JEFFERSON BROWNE GRESHAM ARCHITECTS.

Drawn By: JC
Checked By: RG, JB
PROJECT # 19-2883
SHEET 06 OF 37