

REVISIONS

NO.	DESCRIPTION

RENEWED MEDICAL BUILDING
CORE & SHELL ONLY

SOUTH FULTON, GEORGIA
PROJECT #19-2983

PROJECT




PERMIT SET
MARCH 27, 2020
RELEASE DATE

BUILDING SECTIONS


DRAWING TITLE

© COPYRIGHT 2020 JEFFERSON BROWNE GRESHAM ARCHITECTS, INC. THIS DOCUMENT AS AN INSTRUMENT OF SERVICE REMAINS THE PROPERTY OF JEFFERSON BROWNE GRESHAM ARCHITECTS AND NO PART THEREOF MAY BE REPRODUCED IN ANY FORM WITHOUT WRITTEN PERMISSION FROM JEFFERSON BROWNE GRESHAM ARCHITECTS.

Drawn By: J.C.
Checked By: R.G.J.B.
PROJECT # 19-2983
SHEET 01 of 37

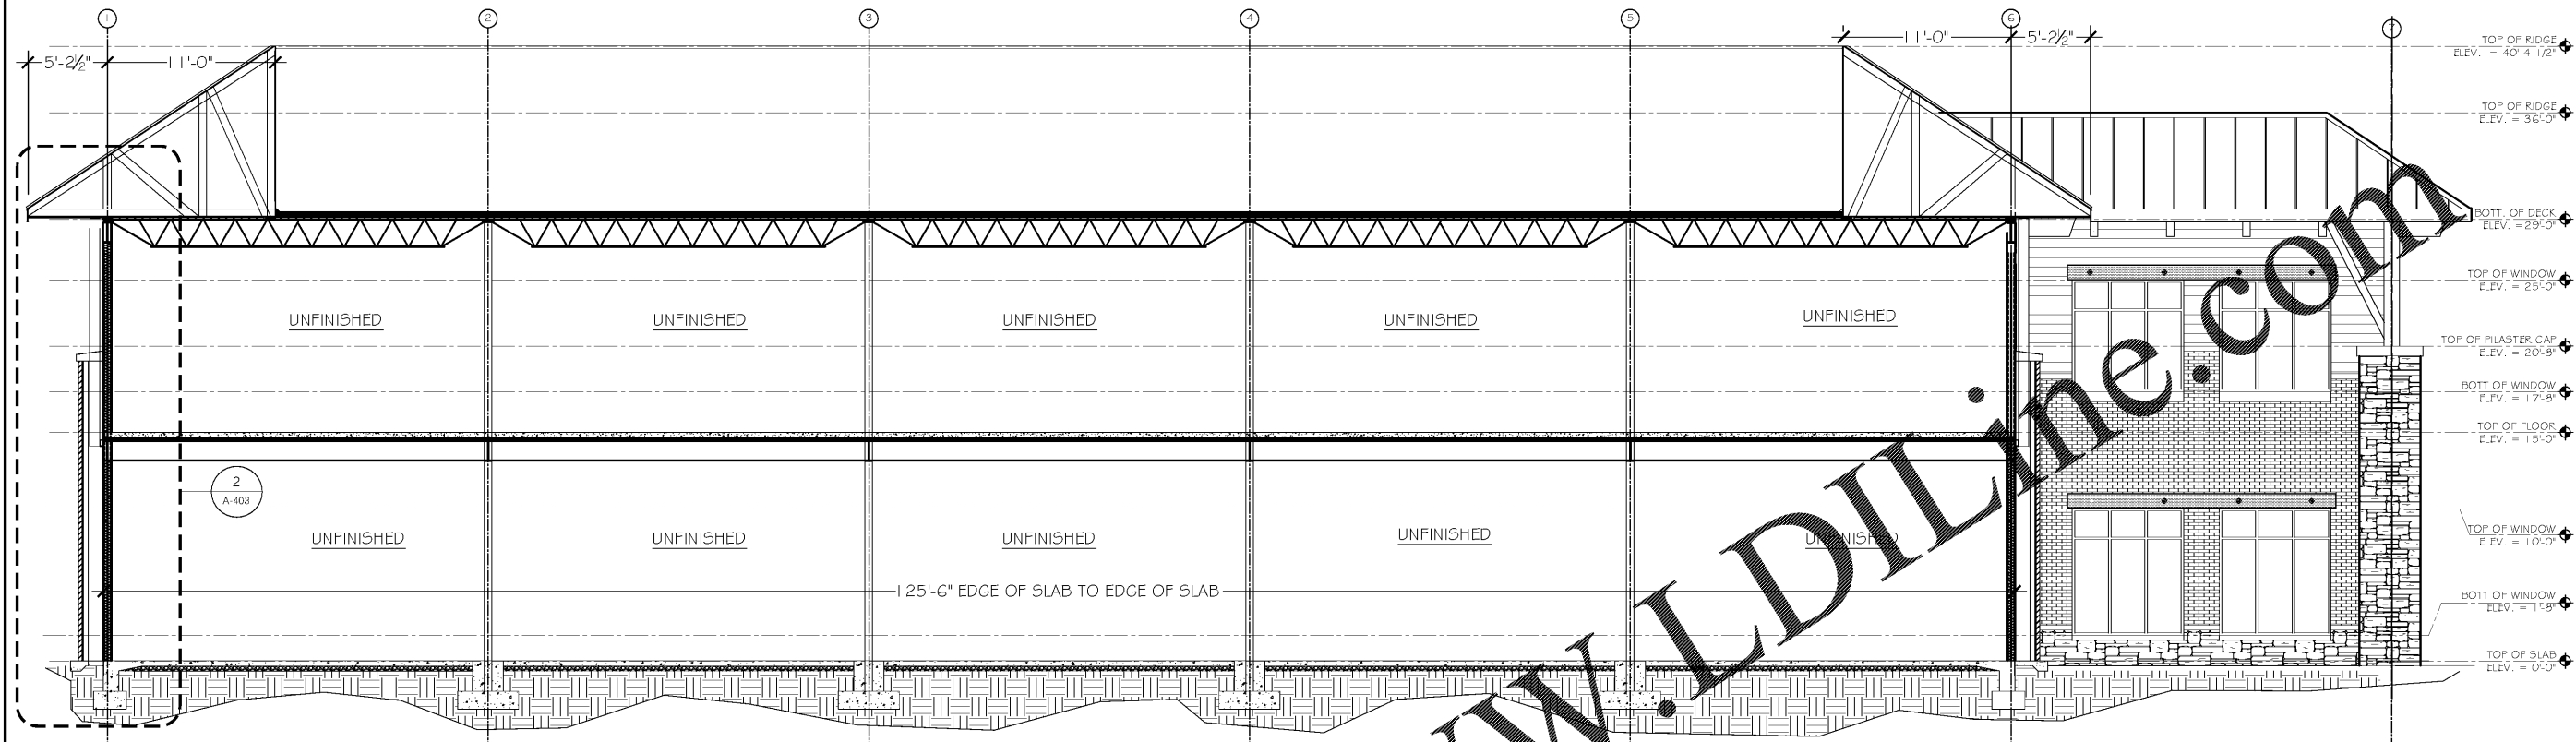

1 BUILDING SECTION
3/16\"/>

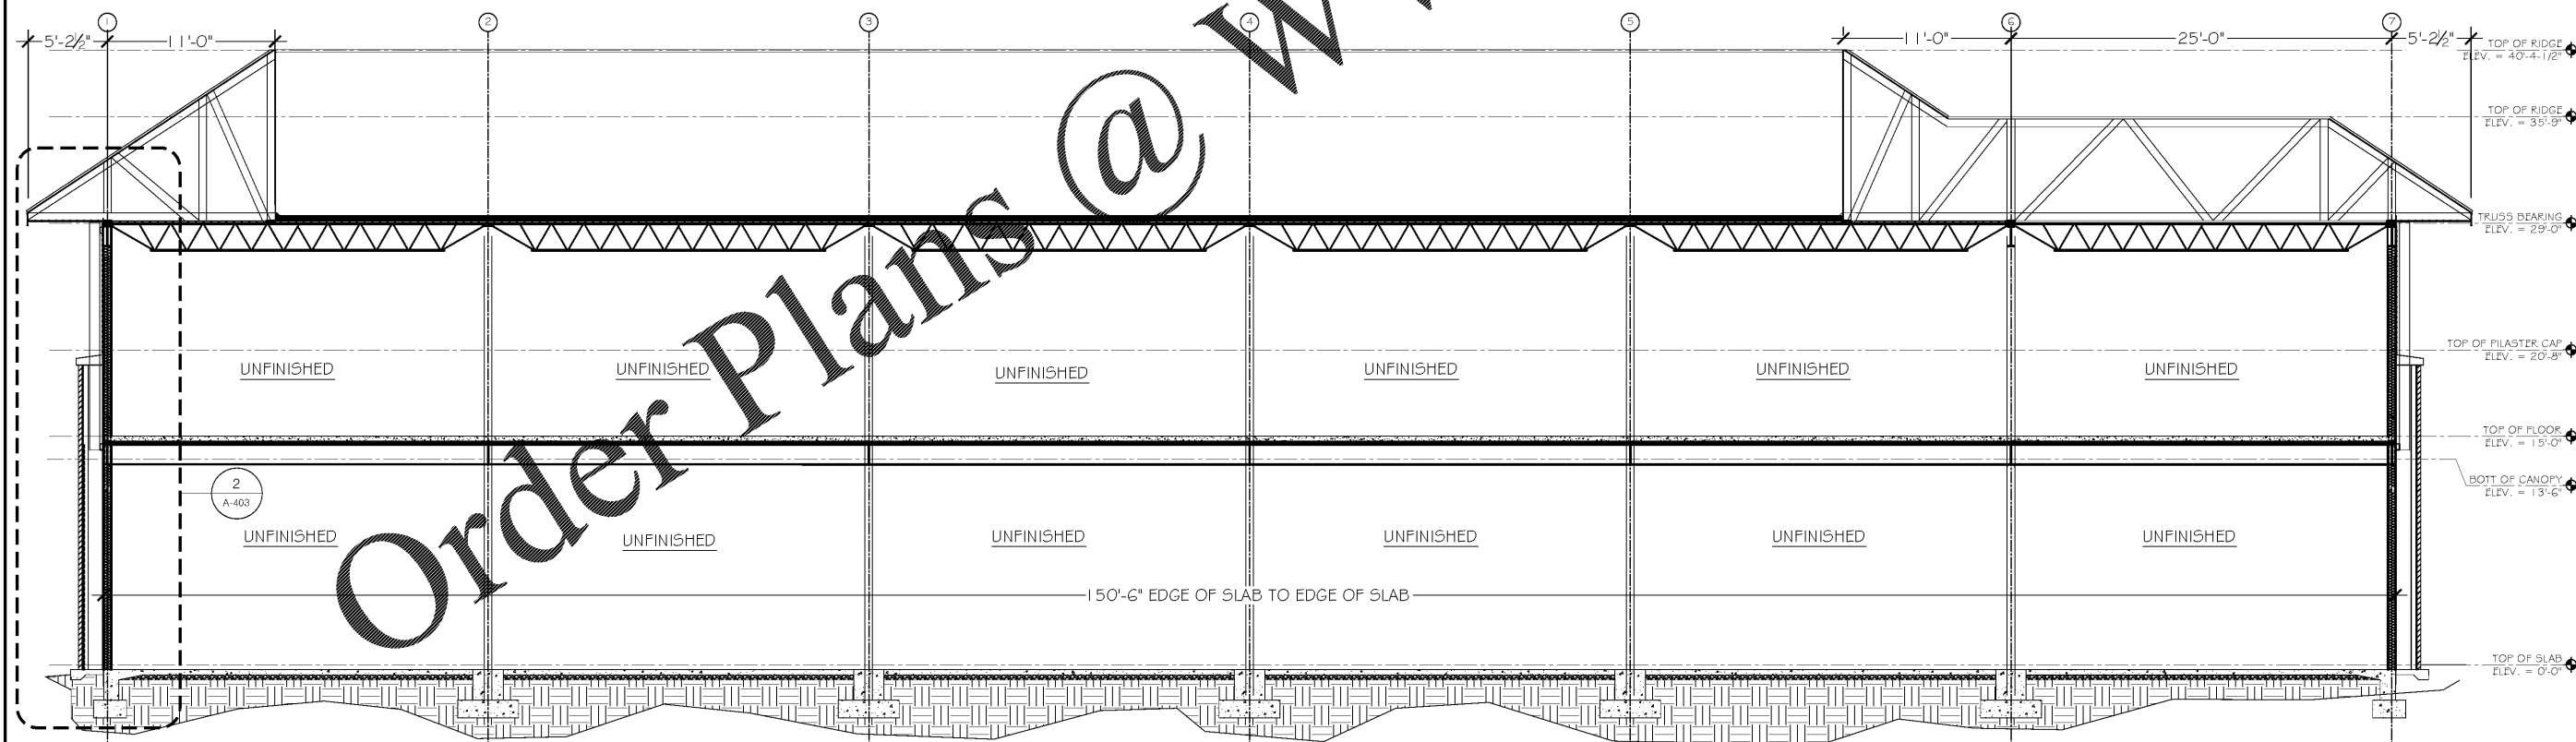

2 BUILDING SECTION
3/16\"/>

Order Plans @ www.LDILine.com