

REVISIONS	
NO.	DESCRIPTION

RENEWED MEDICAL BUILDING
CORE & SHELL ONLY

SOUTH FULTON, GEORGIA
PROJECT #19-2883

03/27/2020



BRIAN J. FAGAN - PROFESSIONAL ENGINEER
GA LICENSE NUM: 32550 - EXP: 12/31/2020

MARCH 27, 2020

PERMIT SET

RELEASE DATE

Plumbing
Water & Gas
Plan

DRAWING TITLE

© COPYRIGHT 2020 JEFFERSON BROWNE GRESHAM ARCHITECTS, INC. THIS DOCUMENT IS AN INSTRUMENT OF SERVICE. IT REMAINS THE PROPERTY OF JEFFERSON BROWNE GRESHAM ARCHITECTS AND NO PART THEREOF MAY BE REPRODUCED IN ANY FORM WITHOUT WRITTEN PERMISSION FROM JEFFERSON BROWNE GRESHAM ARCHITECTS.


FES PROJECT: 20007

Fagan Engineering Services, LLC
M.E.P. ENGINEERING
327 DAHLONEGA ST. STE 101B
CUMMING, GA 30040
(678) 648-4804

Drawn By: CH JS
Checked By: BF
PROJECT # 19-2883

P101

19-2883 SHEET 3 OF 3

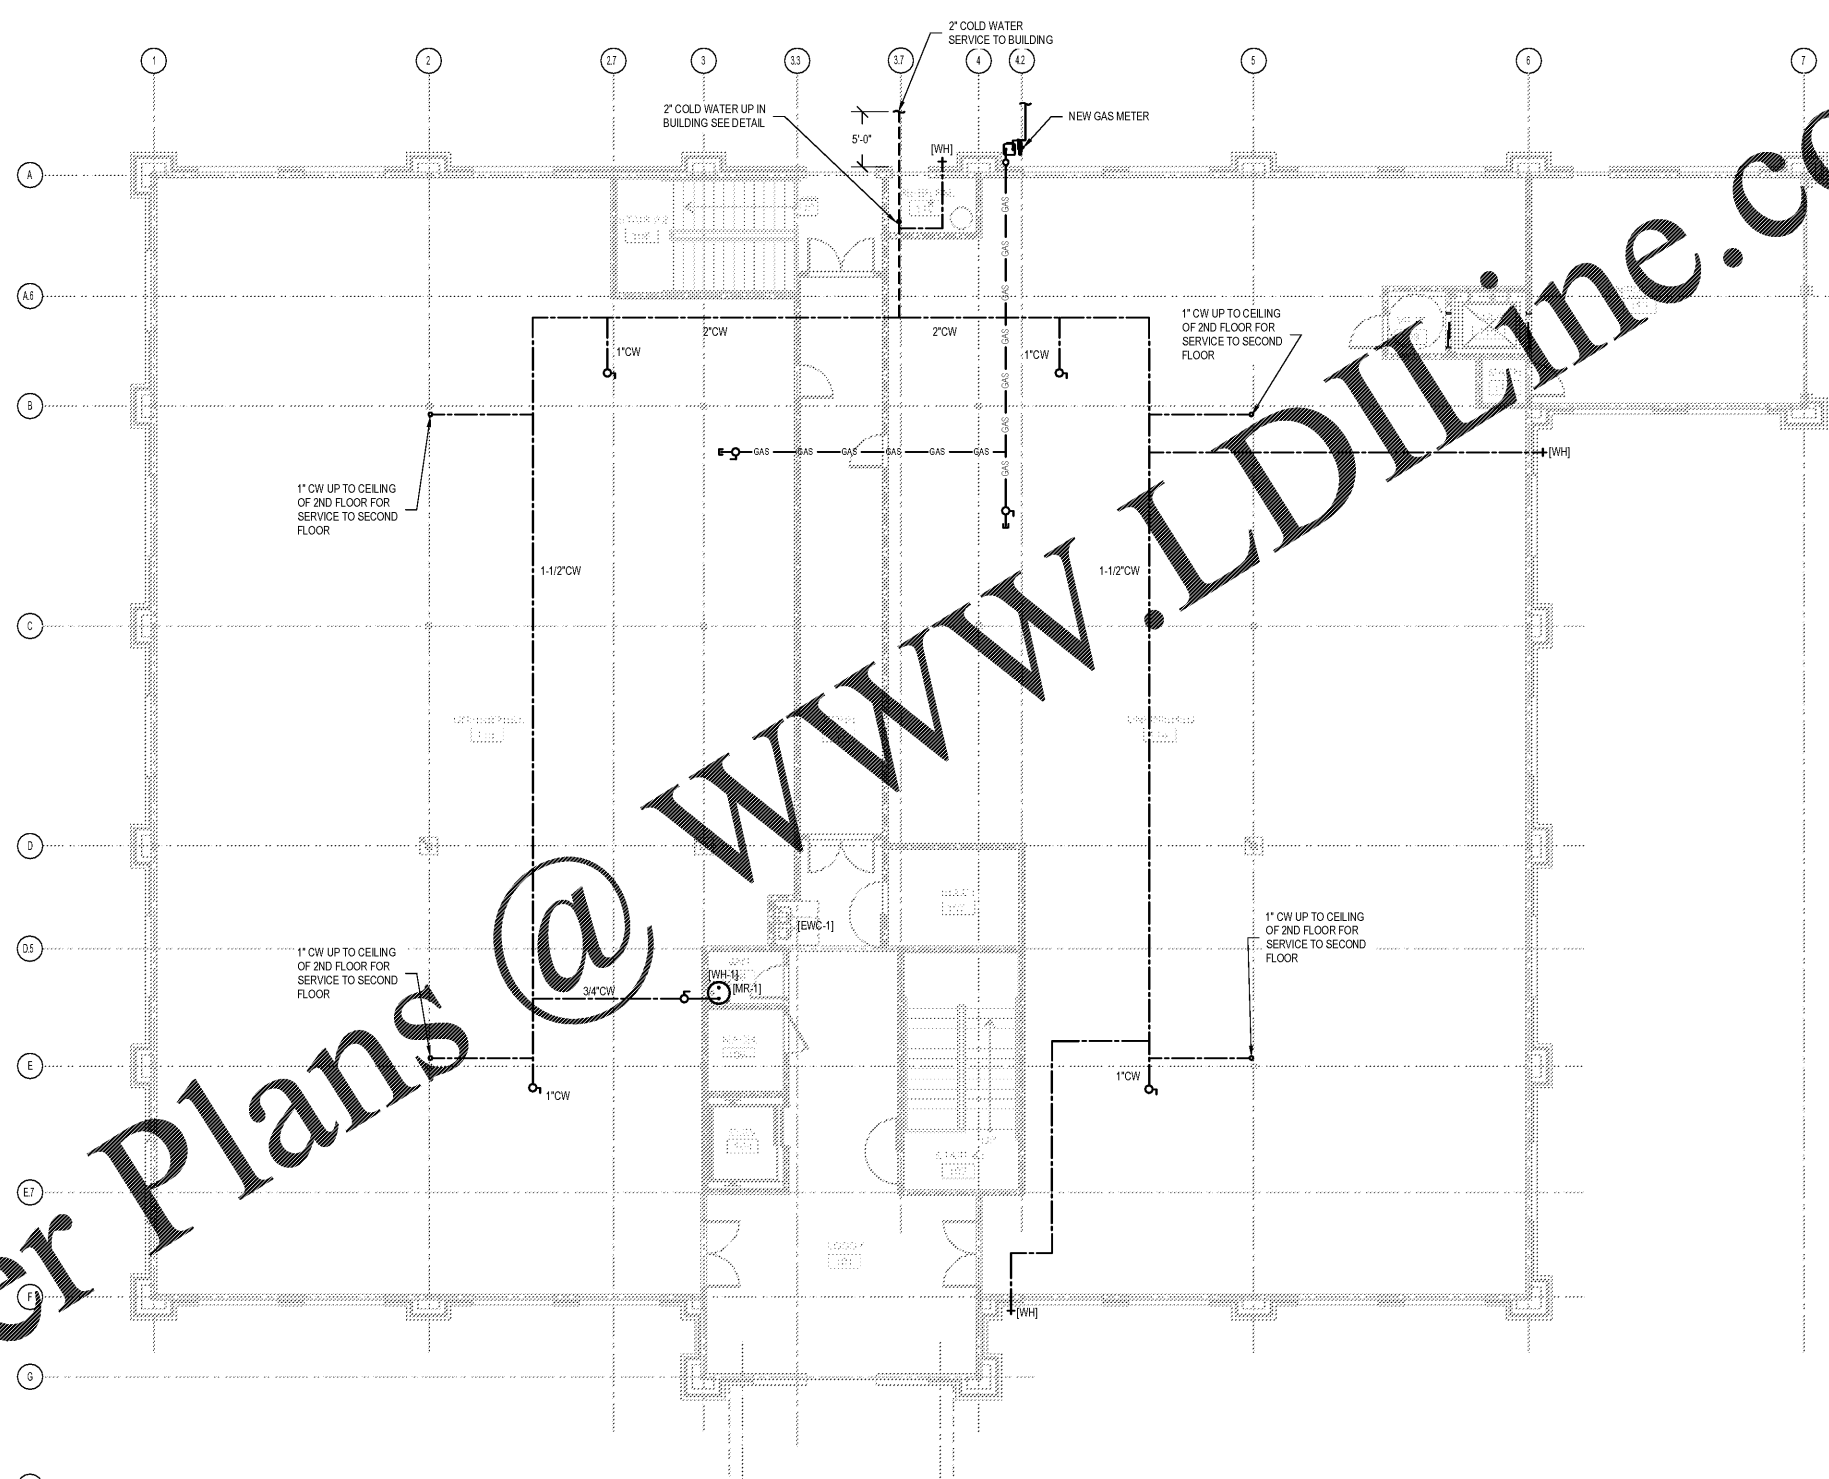

1 PLUMBING DOMESTIC WATER & GAS PLAN - FIRST FLOOR
SCALE: 1/8"=1'-0"

Order Plans @ www.LDILine.com