




DEKALB PEACHTREE AIRPORT
DEKALB COUNTY, GEORGIA

Michael Baker INTERNATIONAL

Designer: MNC
Technician: MNC
Checked by: JWS
Project Number: 174297



- Notes:
- PRIOR TO CONSTRUCTION, CONTRACTOR SHALL PERFORM AN EXISTING CONDITION FIELD SURVEY IN ACCORDANCE WITH THE SPECIFICATIONS AND PLANS, AND NOTIFY THE ENGINEER OF ANY DISCREPANCIES.
 - SEE LIGHTING DEMOLITION PLANS LDP-1 THROUGH LDP-5, AND LIGHTING DETAILS PLANS LD-1 THROUGH LD-12.

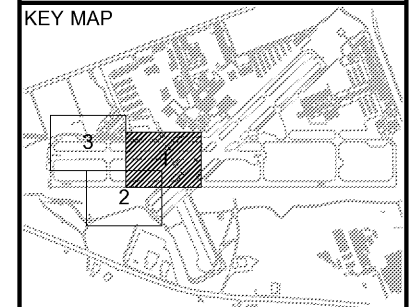

REVISIONS			
No.	Description	Date	By


Project Name: **RUNWAY INCURSION MITIGATION IMPROVEMENTS (PDK 11)**

Drawing Name: **DEMOLITION PLAN NO. 1**

ITB# 20-101257
Date: FEBRUARY, 2020 Sheet Number: 13 of 72
Scale: 1" = 50' Drawing Number: DP-1

LEGEND

- ASPHALTIC PAVEMENT REMOVAL, INCLUDING BASE
- ABANDON PIPE IN-PLACE AND FILL WITH FLOWABLE FILL CONCRETE
- REMOVE EXISTING PIPE
- REMOVE EXISTING DRAINAGE STRUCTURE
- PAVEMENT MARKING REMOVAL
- MANHOLE/CELEBRITY PAVEMENT REMOVAL

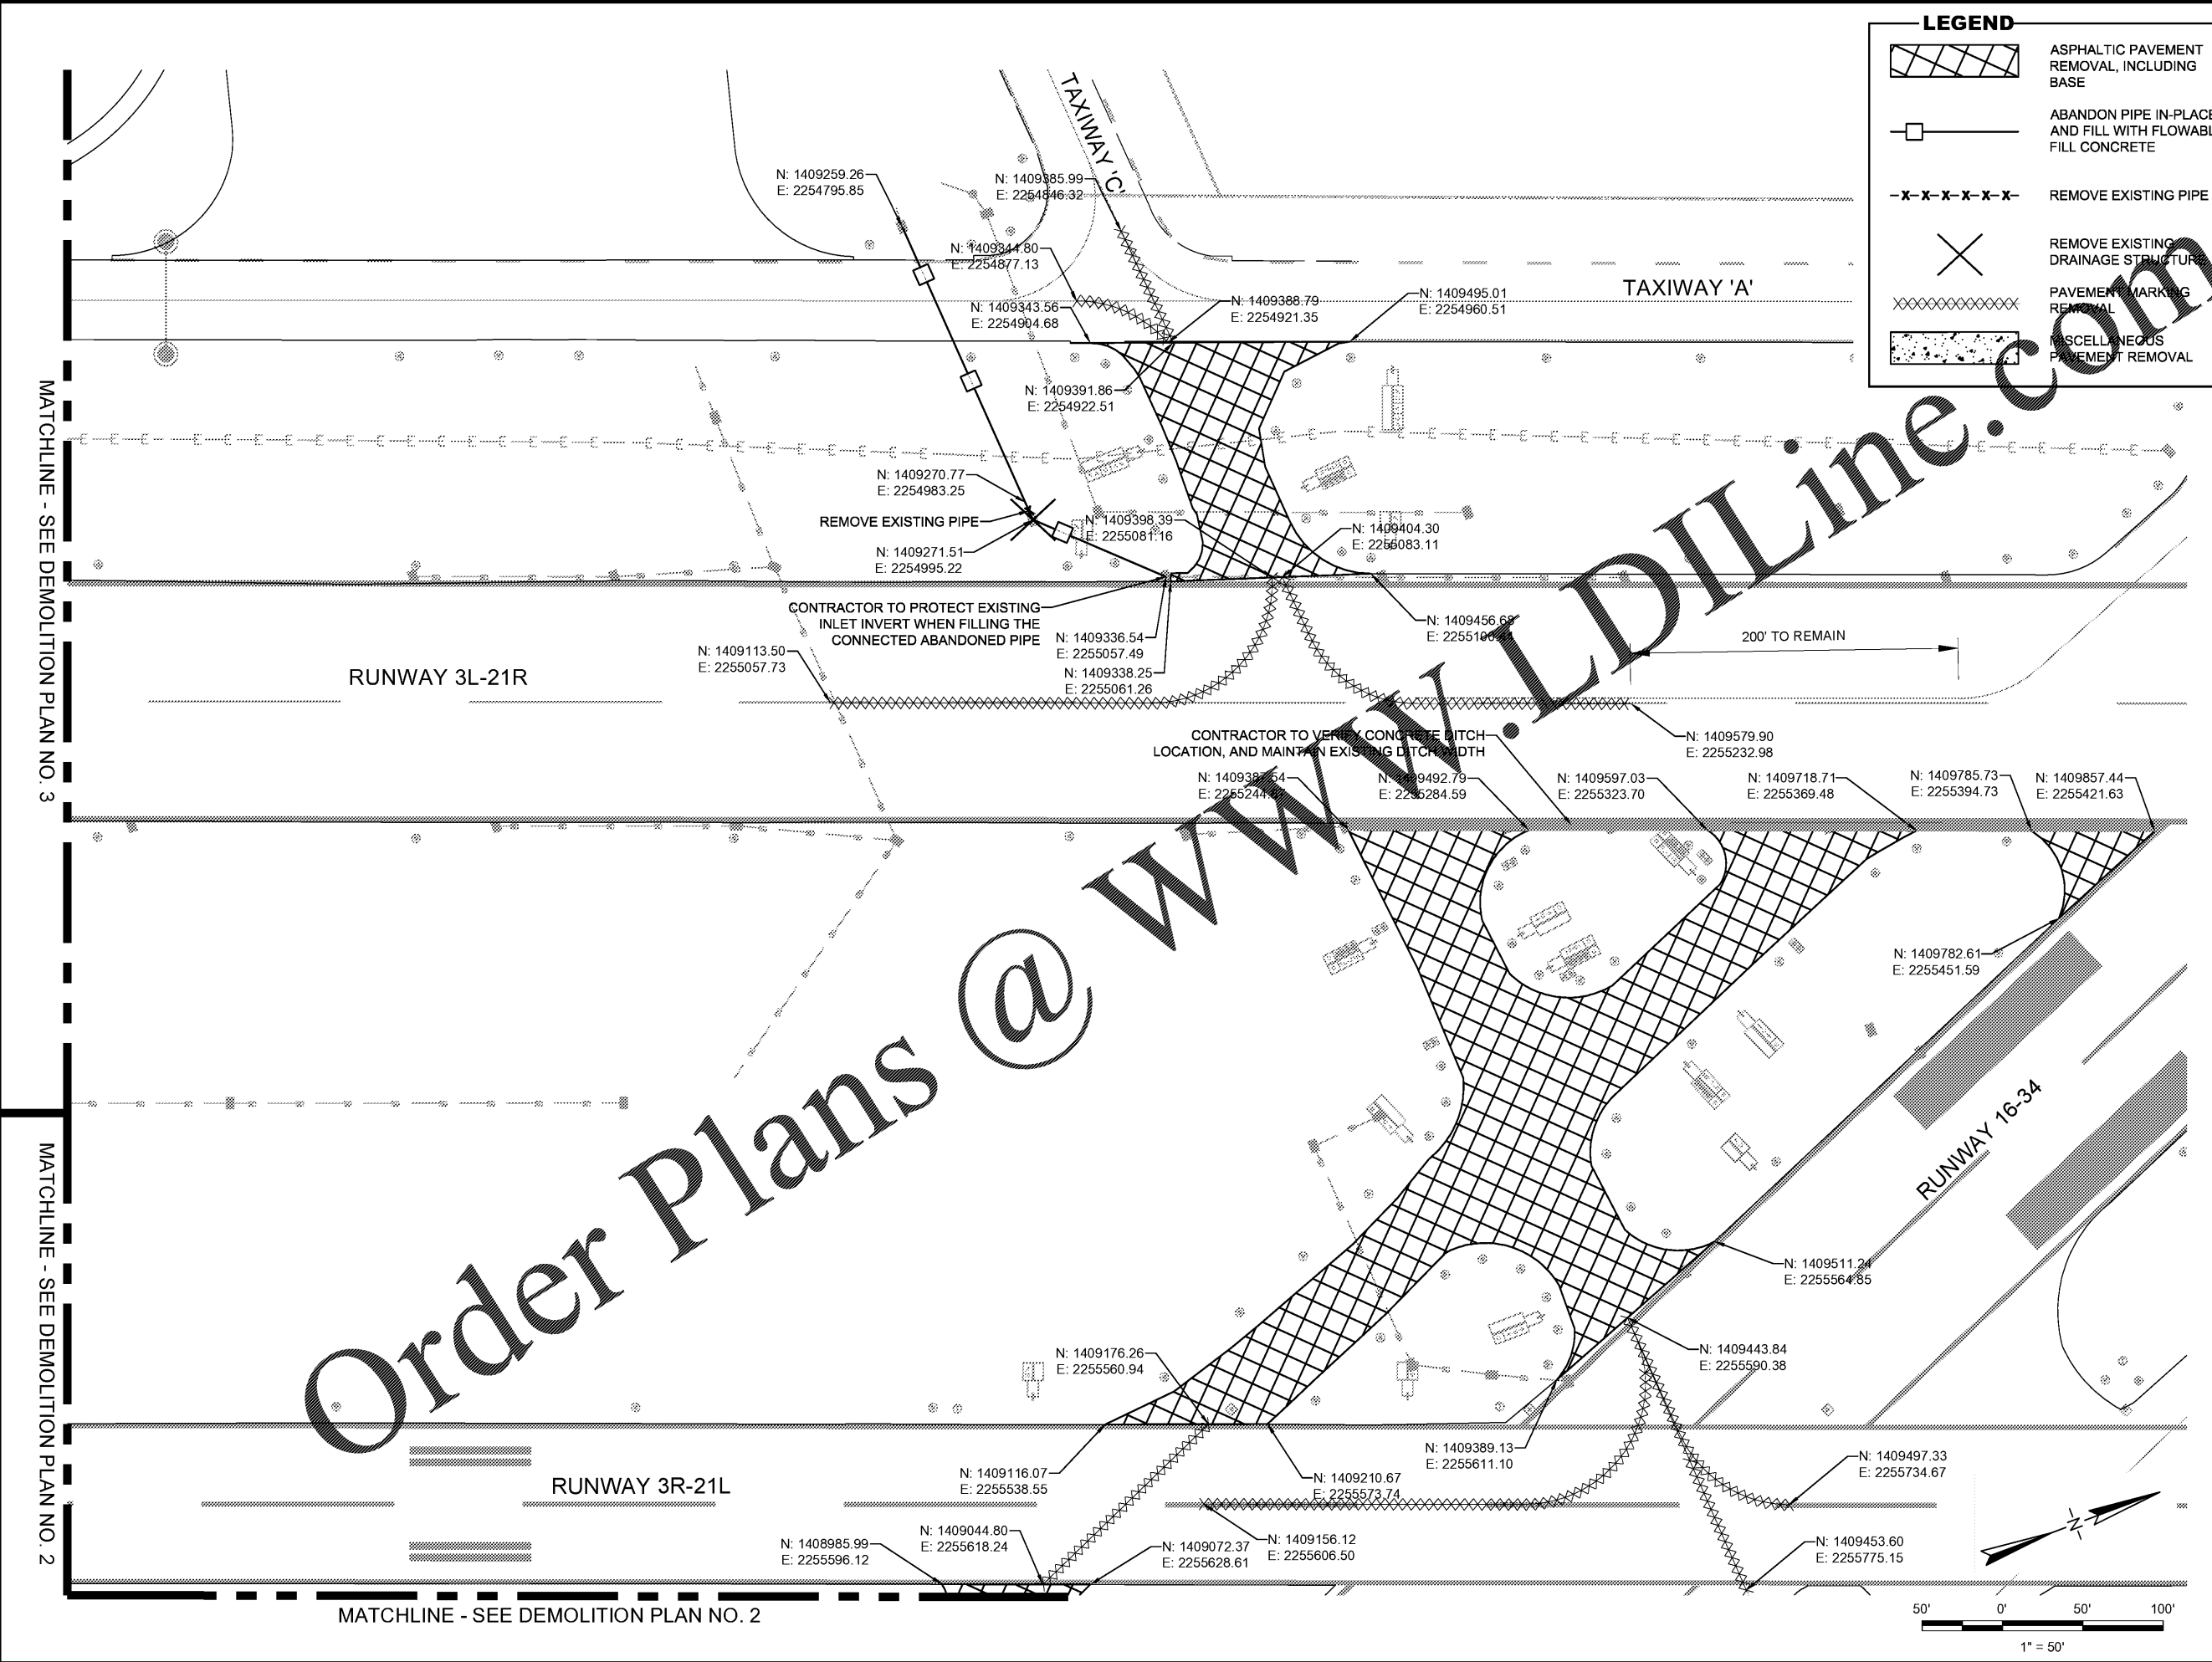

MATCHLINE - SEE DEMOLITION PLAN NO. 3

MATCHLINE - SEE DEMOLITION PLAN NO. 2

MATCHLINE - SEE DEMOLITION PLAN NO. 2

