

MATCHLINE - SEE DEMOLITION PLAN NO. 3

RUNWAY 3R-21L

MATCHLINE - SEE DEMOLITION PLAN NO. 1

LEGEND


- ASPHALTIC PAVEMENT REMOVAL, INCLUDING BASE
- ABANDON PIPE IN-PLACE AND FILL WITH FLOWABLE FILL CONCRETE
- REMOVE EXISTING PIPE
- REMOVE EXISTING DRAINAGE STRUCTURE
- PAVEMENT MARKING REMOVAL
- MISCELLANEOUS PAVEMENT REMOVAL



Michael Baker INTERNATIONAL

Designer: MNC	
Technician: MNC	
Checked by: JWS	
Project Number: 174297	

- Notes:
- PRIOR TO CONSTRUCTION, CONTRACTOR SHALL PERFORM AN EXISTING CONDITION FIELD SURVEY IN ACCORDANCE WITH THE SPECIFICATIONS AND PLANS, AND NOTIFY THE ENGINEER OF ANY DISCREPANCIES.
 - SEE LIGHTING DEMOLITION PLANS LDP-1 THROUGH LDP-5, AND LIGHTING DETAILS PLANS LD-1 THROUGH LD-12.

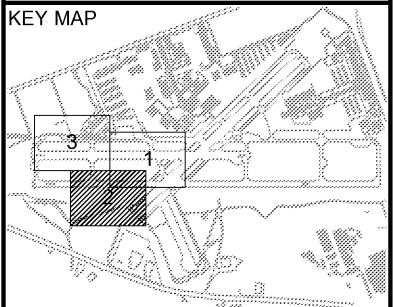

REVISIONS



No.	Description	Date	By

Project Name:
RUNWAY INCURSION MITIGATION IMPROVEMENTS (PDK 11)

Drawing Name:
DEMOLITION PLAN NO. 2

ITB# 20-101257

Date: FEBRUARY, 2020	Sheet Number: 14 of 72
Scale: 1" = 50'	Drawing Number: DP-2

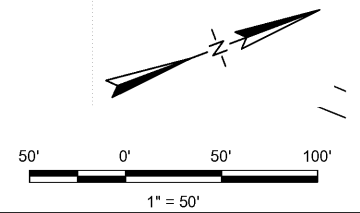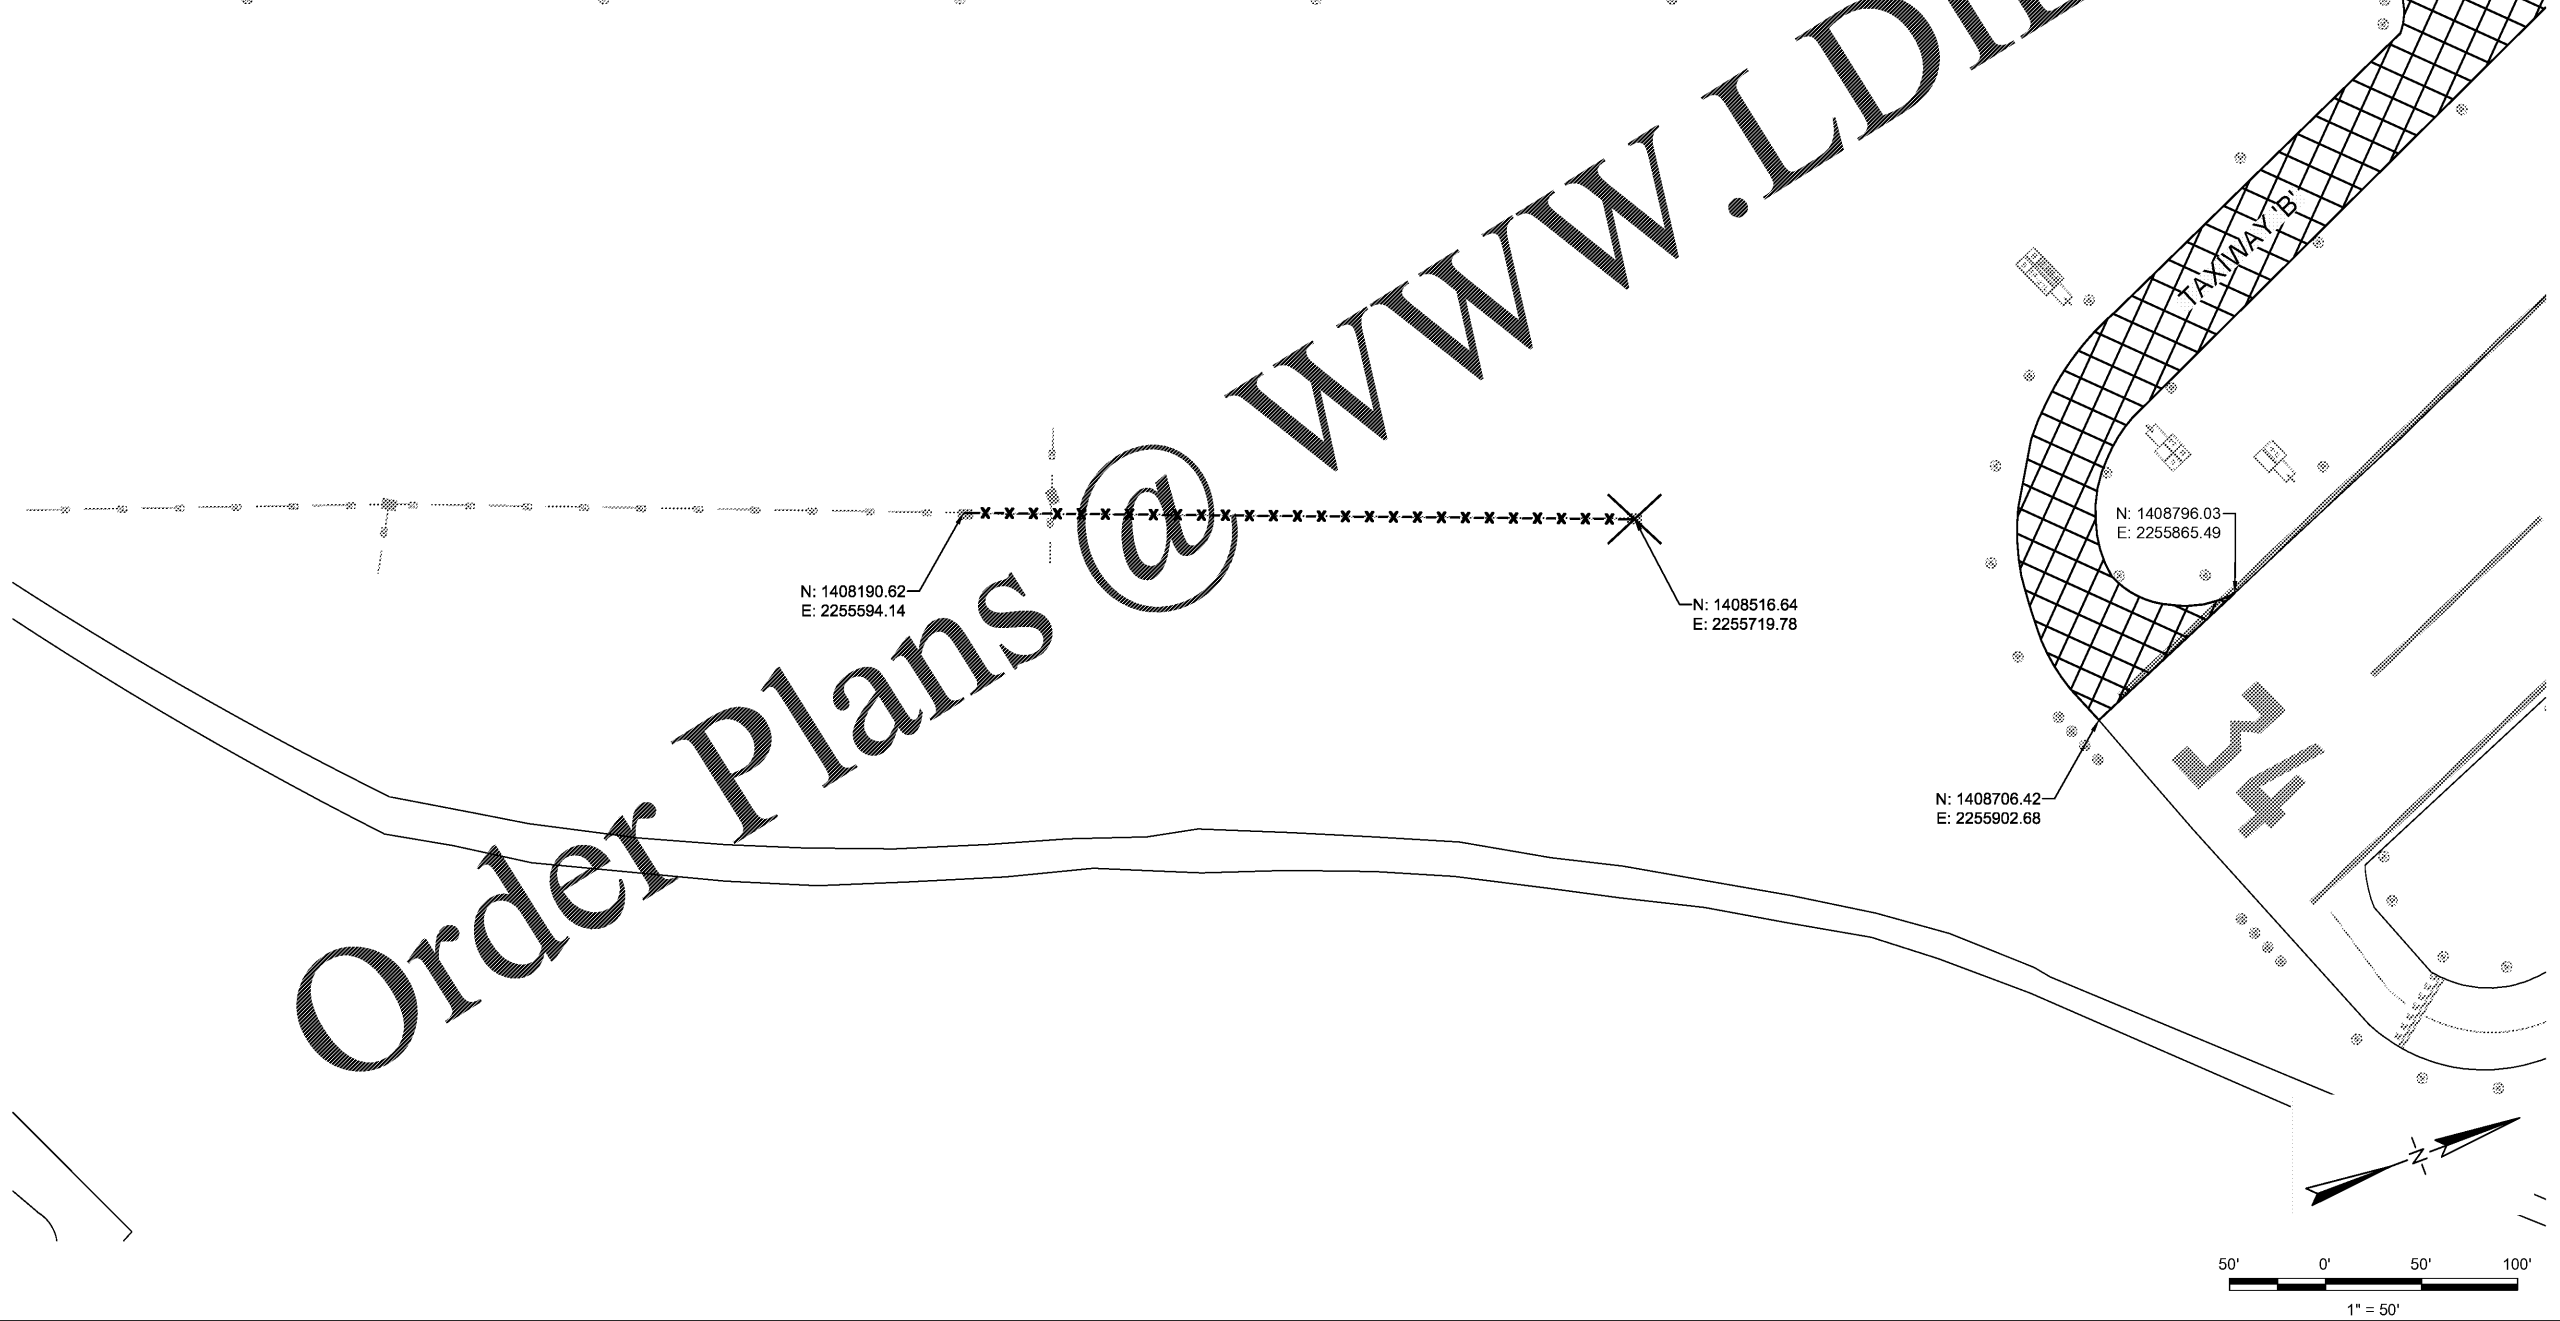

Order Plans @ www.LDOnline.com

www.LDOnline.com