





**DEKALB PEACHTREE
AIRPORT**
DEKALB COUNTY, GEORGIA

**Michael Baker
INTERNATIONAL**

Designer:
MNC
Technician:
MNC
Checked by:
JWS
Project Number:
174297

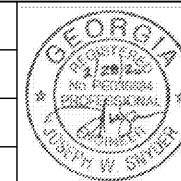

- Notes:
1. PRIOR TO CONSTRUCTION, CONTRACTOR SHALL PERFORM AN EXISTING CONDITION FIELD SURVEY IN ACCORDANCE WITH THE SPECIFICATIONS AND PLANS, AND NOTIFY THE ENGINEER OF ANY DISCREPANCIES.
 2. SEE LIGHTING DEMOLITION PLANS LDP-1 THROUGH LDP-5, AND LIGHTING DETAILS PLANS LD-1 THROUGH LD-12.

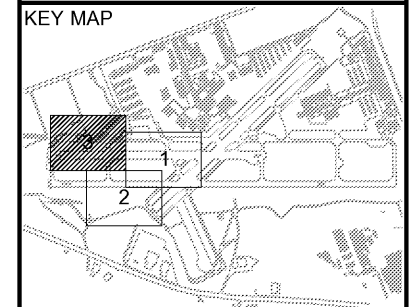

REVISIONS			
No.	Description	Date	By


Project Name:
**RUNWAY INCURSION
MITIGATION IMPROVEMENTS
(PDK 11)**

Drawing Name:
**DEMOLITION PLAN
NO. 3**


ITB# 20-101257
Date: **FEBRUARY, 2020** Sheet Number: **15** of **72**
Scale: **1" = 50'** Drawing Number: **DP-3**

LEGEND

- ASPHALTIC PAVEMENT REMOVAL, INCLUDING BASE
- ABANDON PIPE IN-PLACE AND FILL WITH FLOWABLE FILL CONCRETE
- REMOVE EXISTING PIPE
- REMOVE EXISTING DRAINAGE STRUCTURE
- PAVEMENT MARKING REMOVAL
- MISCELLANEOUS PAVEMENT REMOVAL

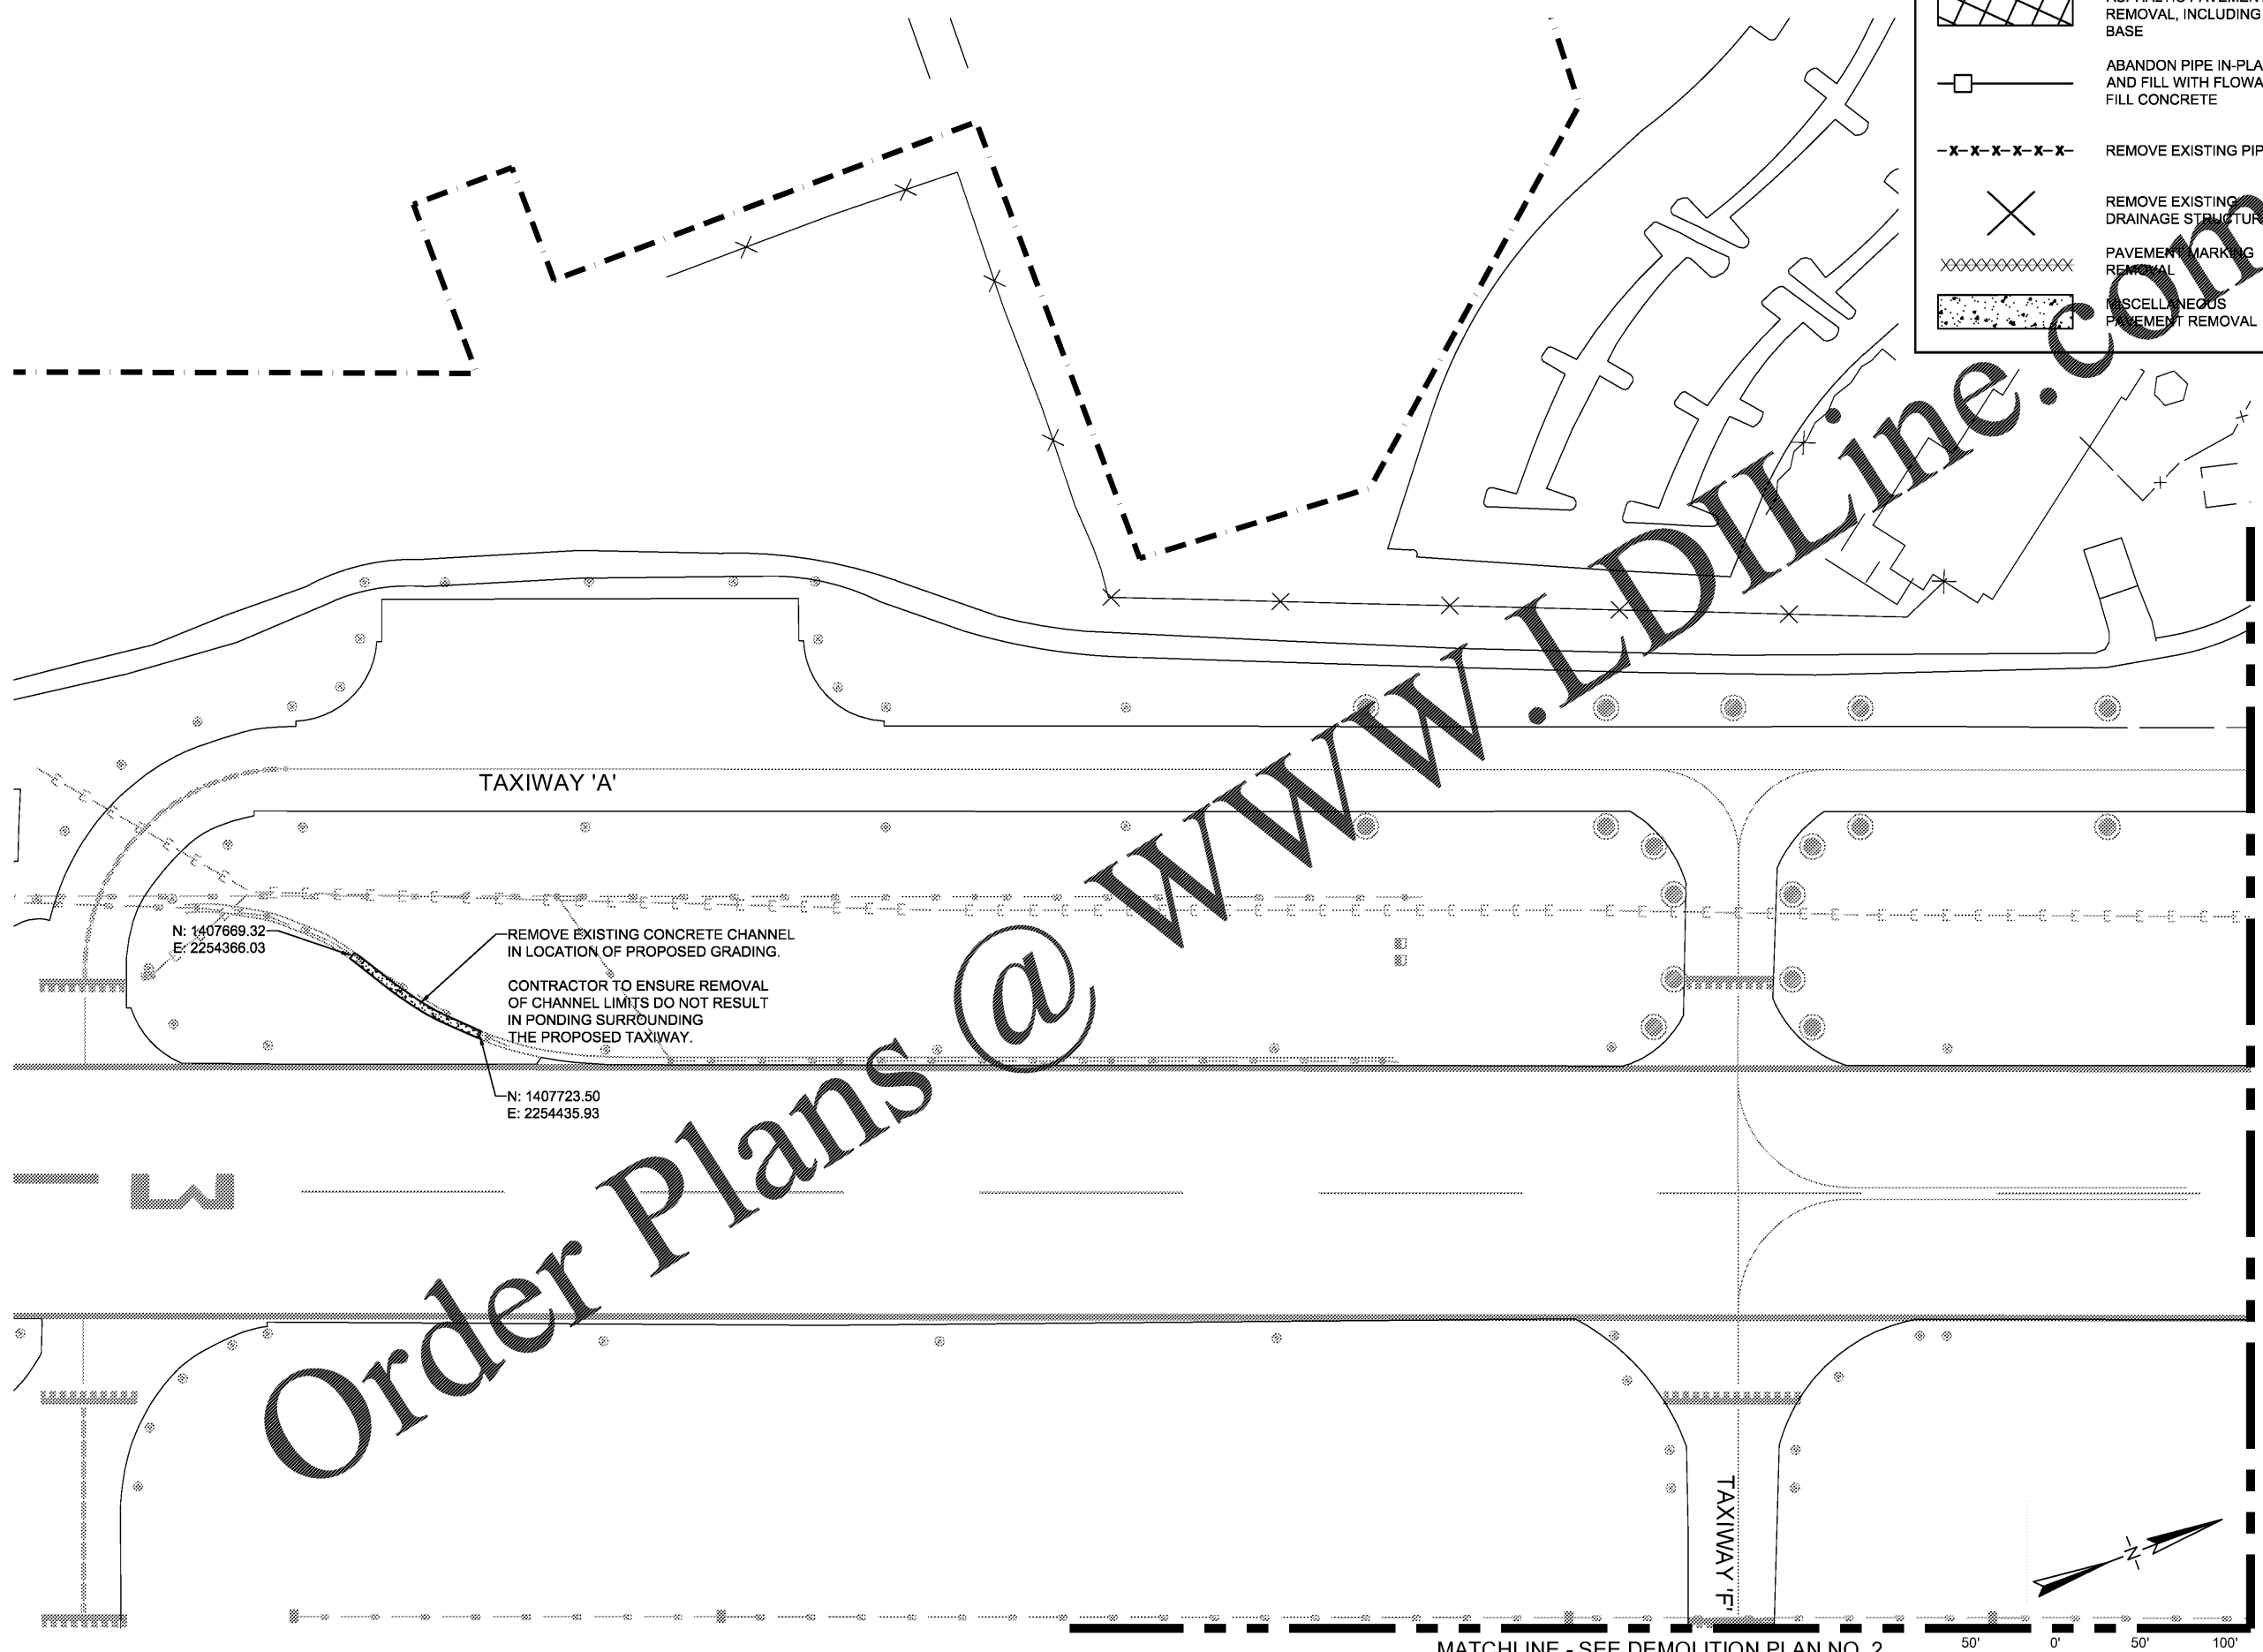

Order Plans @ www.LDILine.com

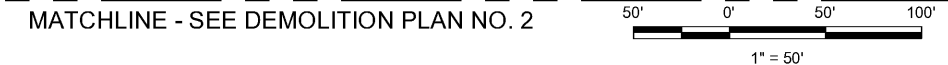

MATCHLINE - SEE DEMOLITION PLAN NO. 1