





DEKALB PEACHTREE AIRPORT
DEKALB COUNTY, GEORGIA

Michael Baker INTERNATIONAL

Designer: **MNC**
Technician: **MNC**
Checked by: **JWS**
Project Number: **174297**

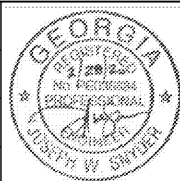

Notes:

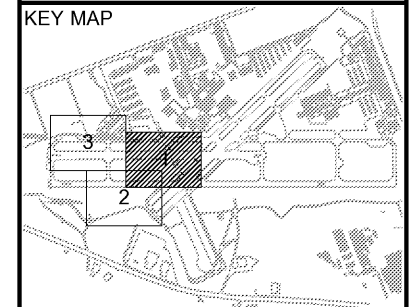

REVISIONS			
No.	Description	Date	By


Project Name: **RUNWAY INCURSION MITIGATION IMPROVEMENTS (PDK 11)**

Drawing Name: **STAKING PLAN NO. 1**

ITB# 20-101257
Date: **FEBRUARY, 2020** Sheet Number: **16** of **72**
Scale: **1" = 50'** Drawing Number: **ST-1**

LEGEND

- PROPOSED BITUMINOUS PAVEMENT (SEE TYPICAL SECTION ON SHEET TS-1)
- ASPHALT/CONCRETE CONSTRUCTION JOINT (SEE TYPICAL SECTIONS SHEET TS-1 FOR JOINT DETAIL)
- SAWCUT JOINT (SEE TYPICAL SECTIONS SHEET TS-1 FOR JOINT DETAIL)

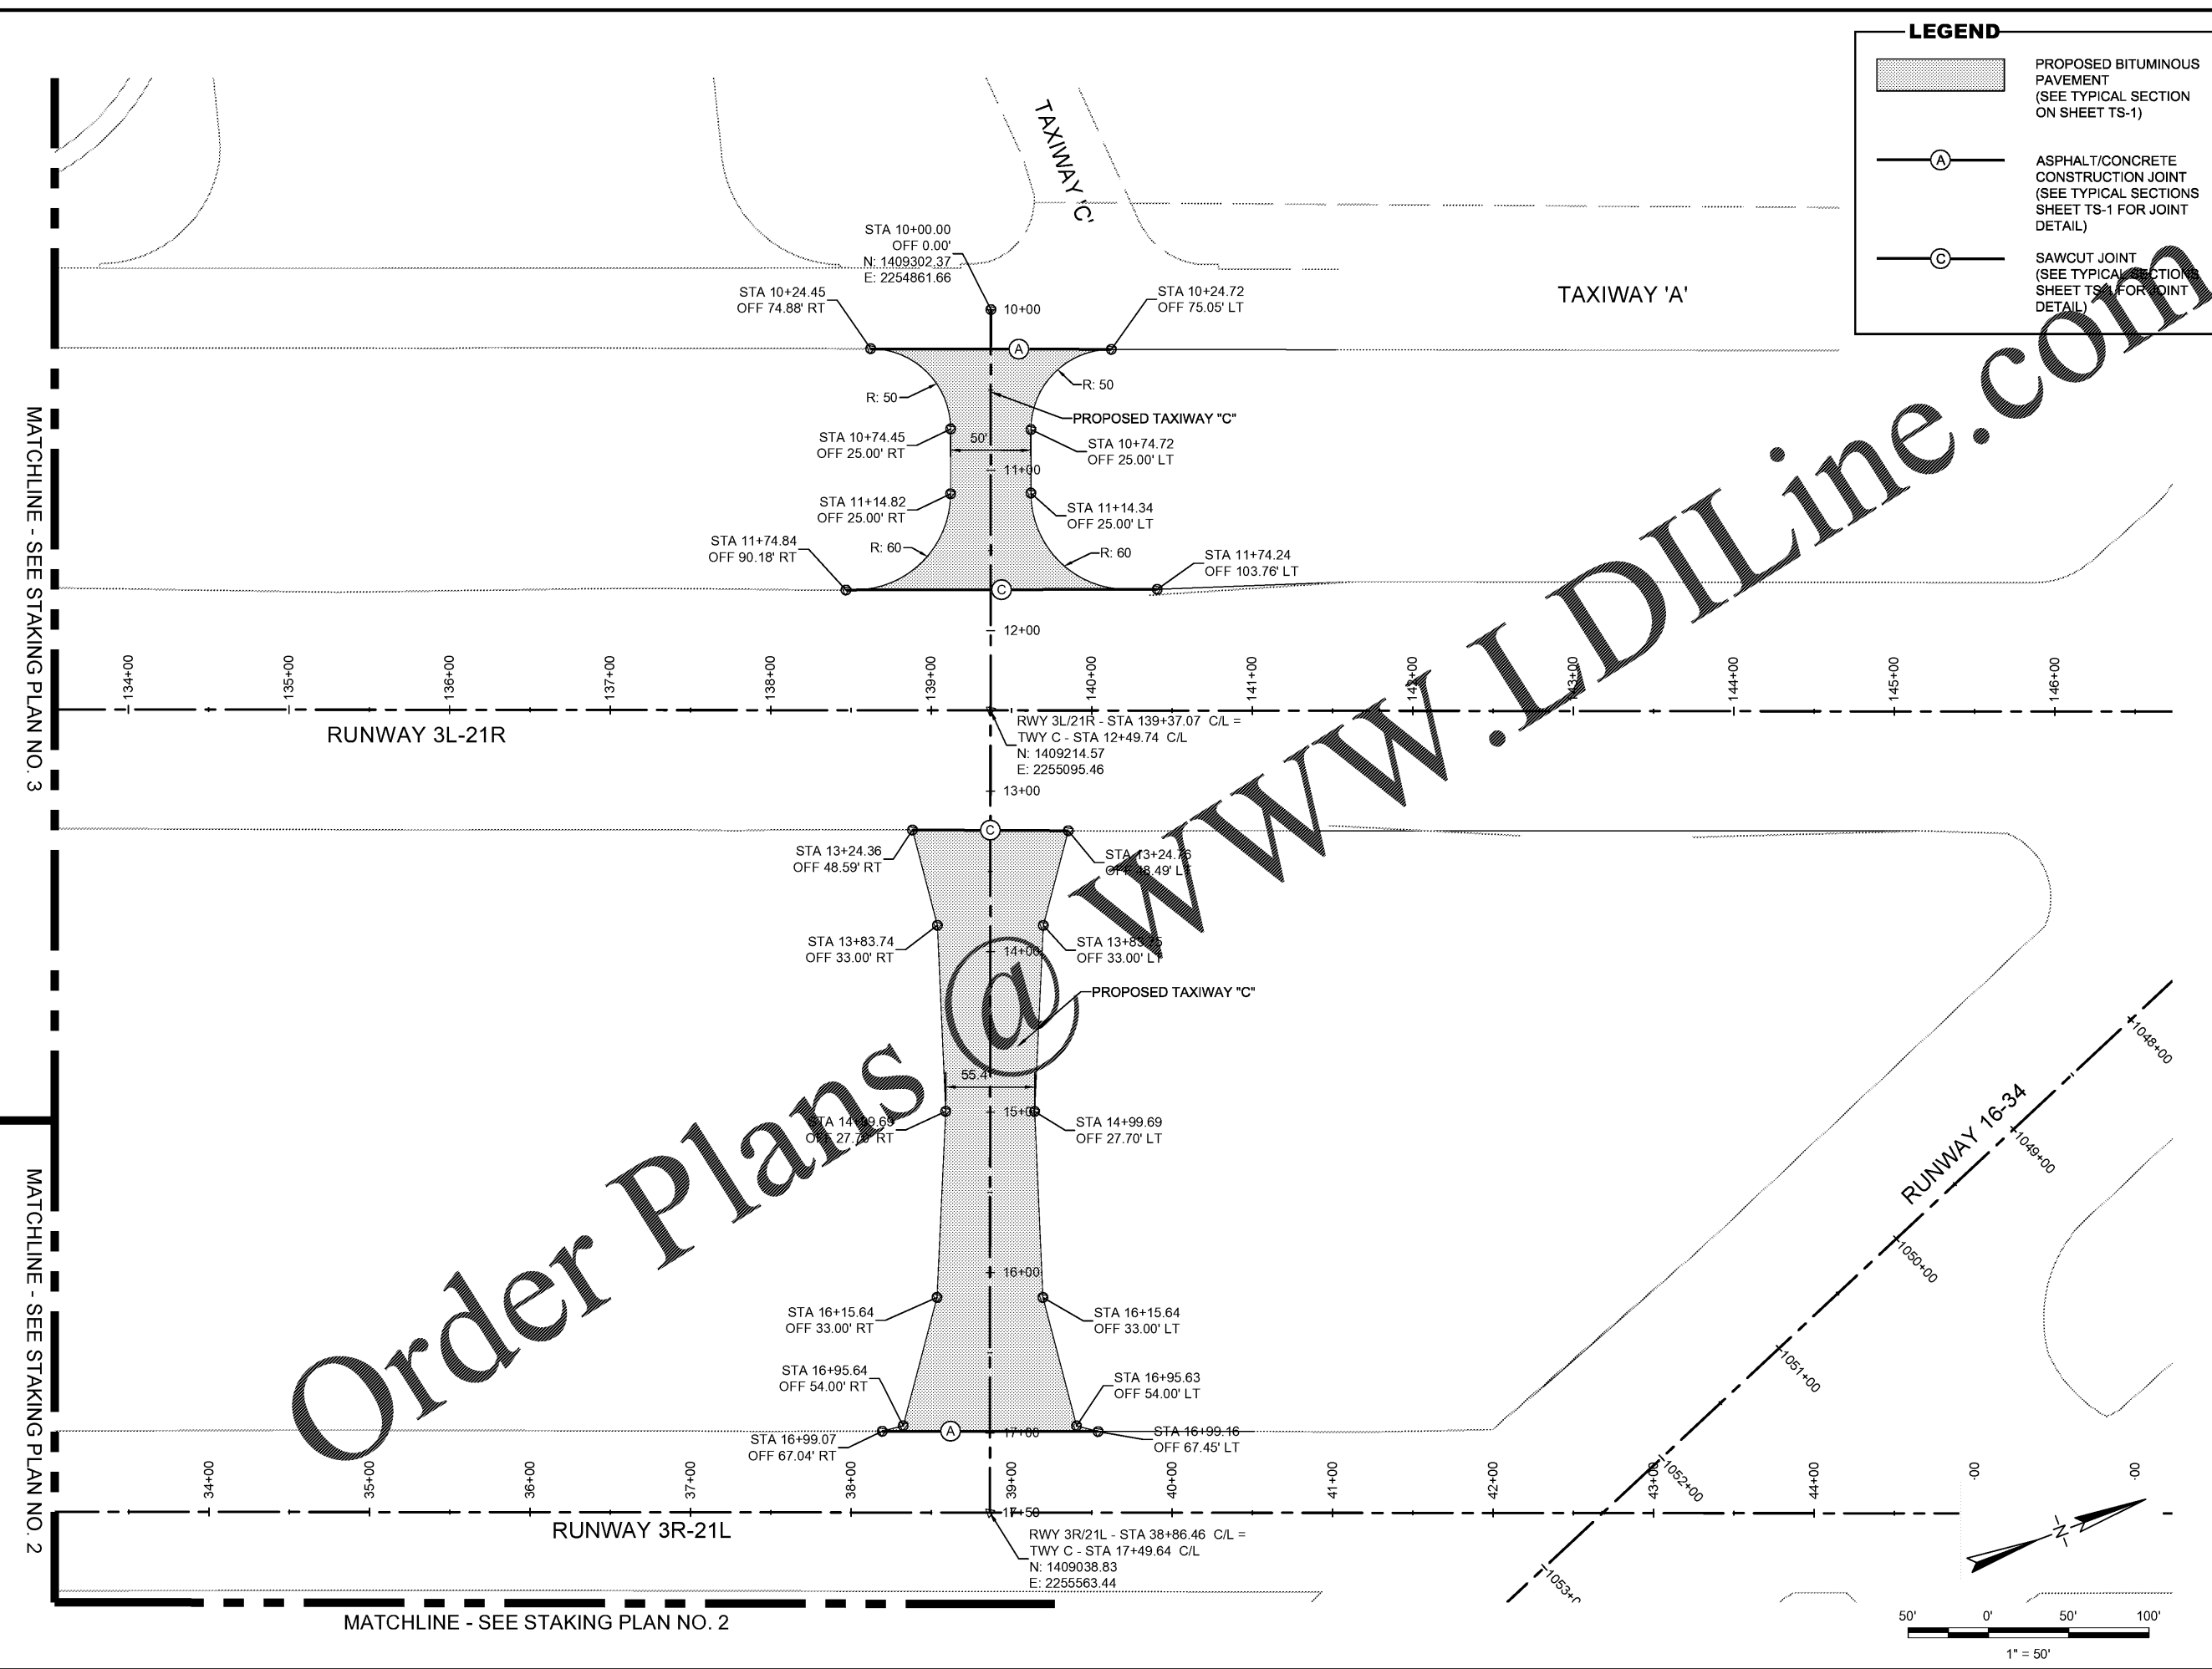

Order Plans @ www.LDILine.com

MATCHLINE - SEE STAKING PLAN NO. 3

MATCHLINE - SEE STAKING PLAN NO. 2

MATCHLINE - SEE STAKING PLAN NO. 2

