





DEKALB PEACHTREE AIRPORT
DEKALB COUNTY, GEORGIA

Michael Baker INTERNATIONAL

Designer:
MNC
Technician:
MNC
Checked by:
JWS
Project Number:
174297

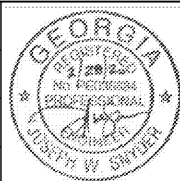

Notes:

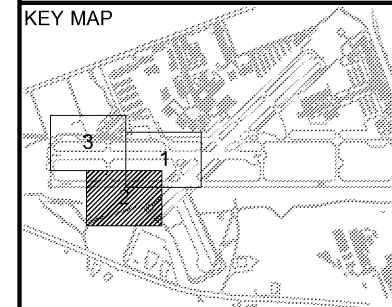

REVISIONS			
No.	Description	Date	By


Project Name:
RUNWAY INCURSION MITIGATION IMPROVEMENTS (PDK 11)

Drawing Name:
STAKING PLAN NO. 2

ITB# 20-101257
Date: **FEBRUARY, 2020** Sheet Number: **17** of **72**
Scale: **1" = 50'** Drawing Number: **ST-2**

LEGEND

- PROPOSED BITUMINOUS PAVEMENT (SEE TYPICAL SECTION ON SHEET TS-1)
- ASPHALT/CONCRETE CONSTRUCTION JOINT (SEE TYPICAL SECTIONS SHEET TS-1 FOR JOINT DETAIL)
- SAWCUT JOINT (SEE TYPICAL SECTIONS SHEET TS-1 FOR JOINT DETAIL)

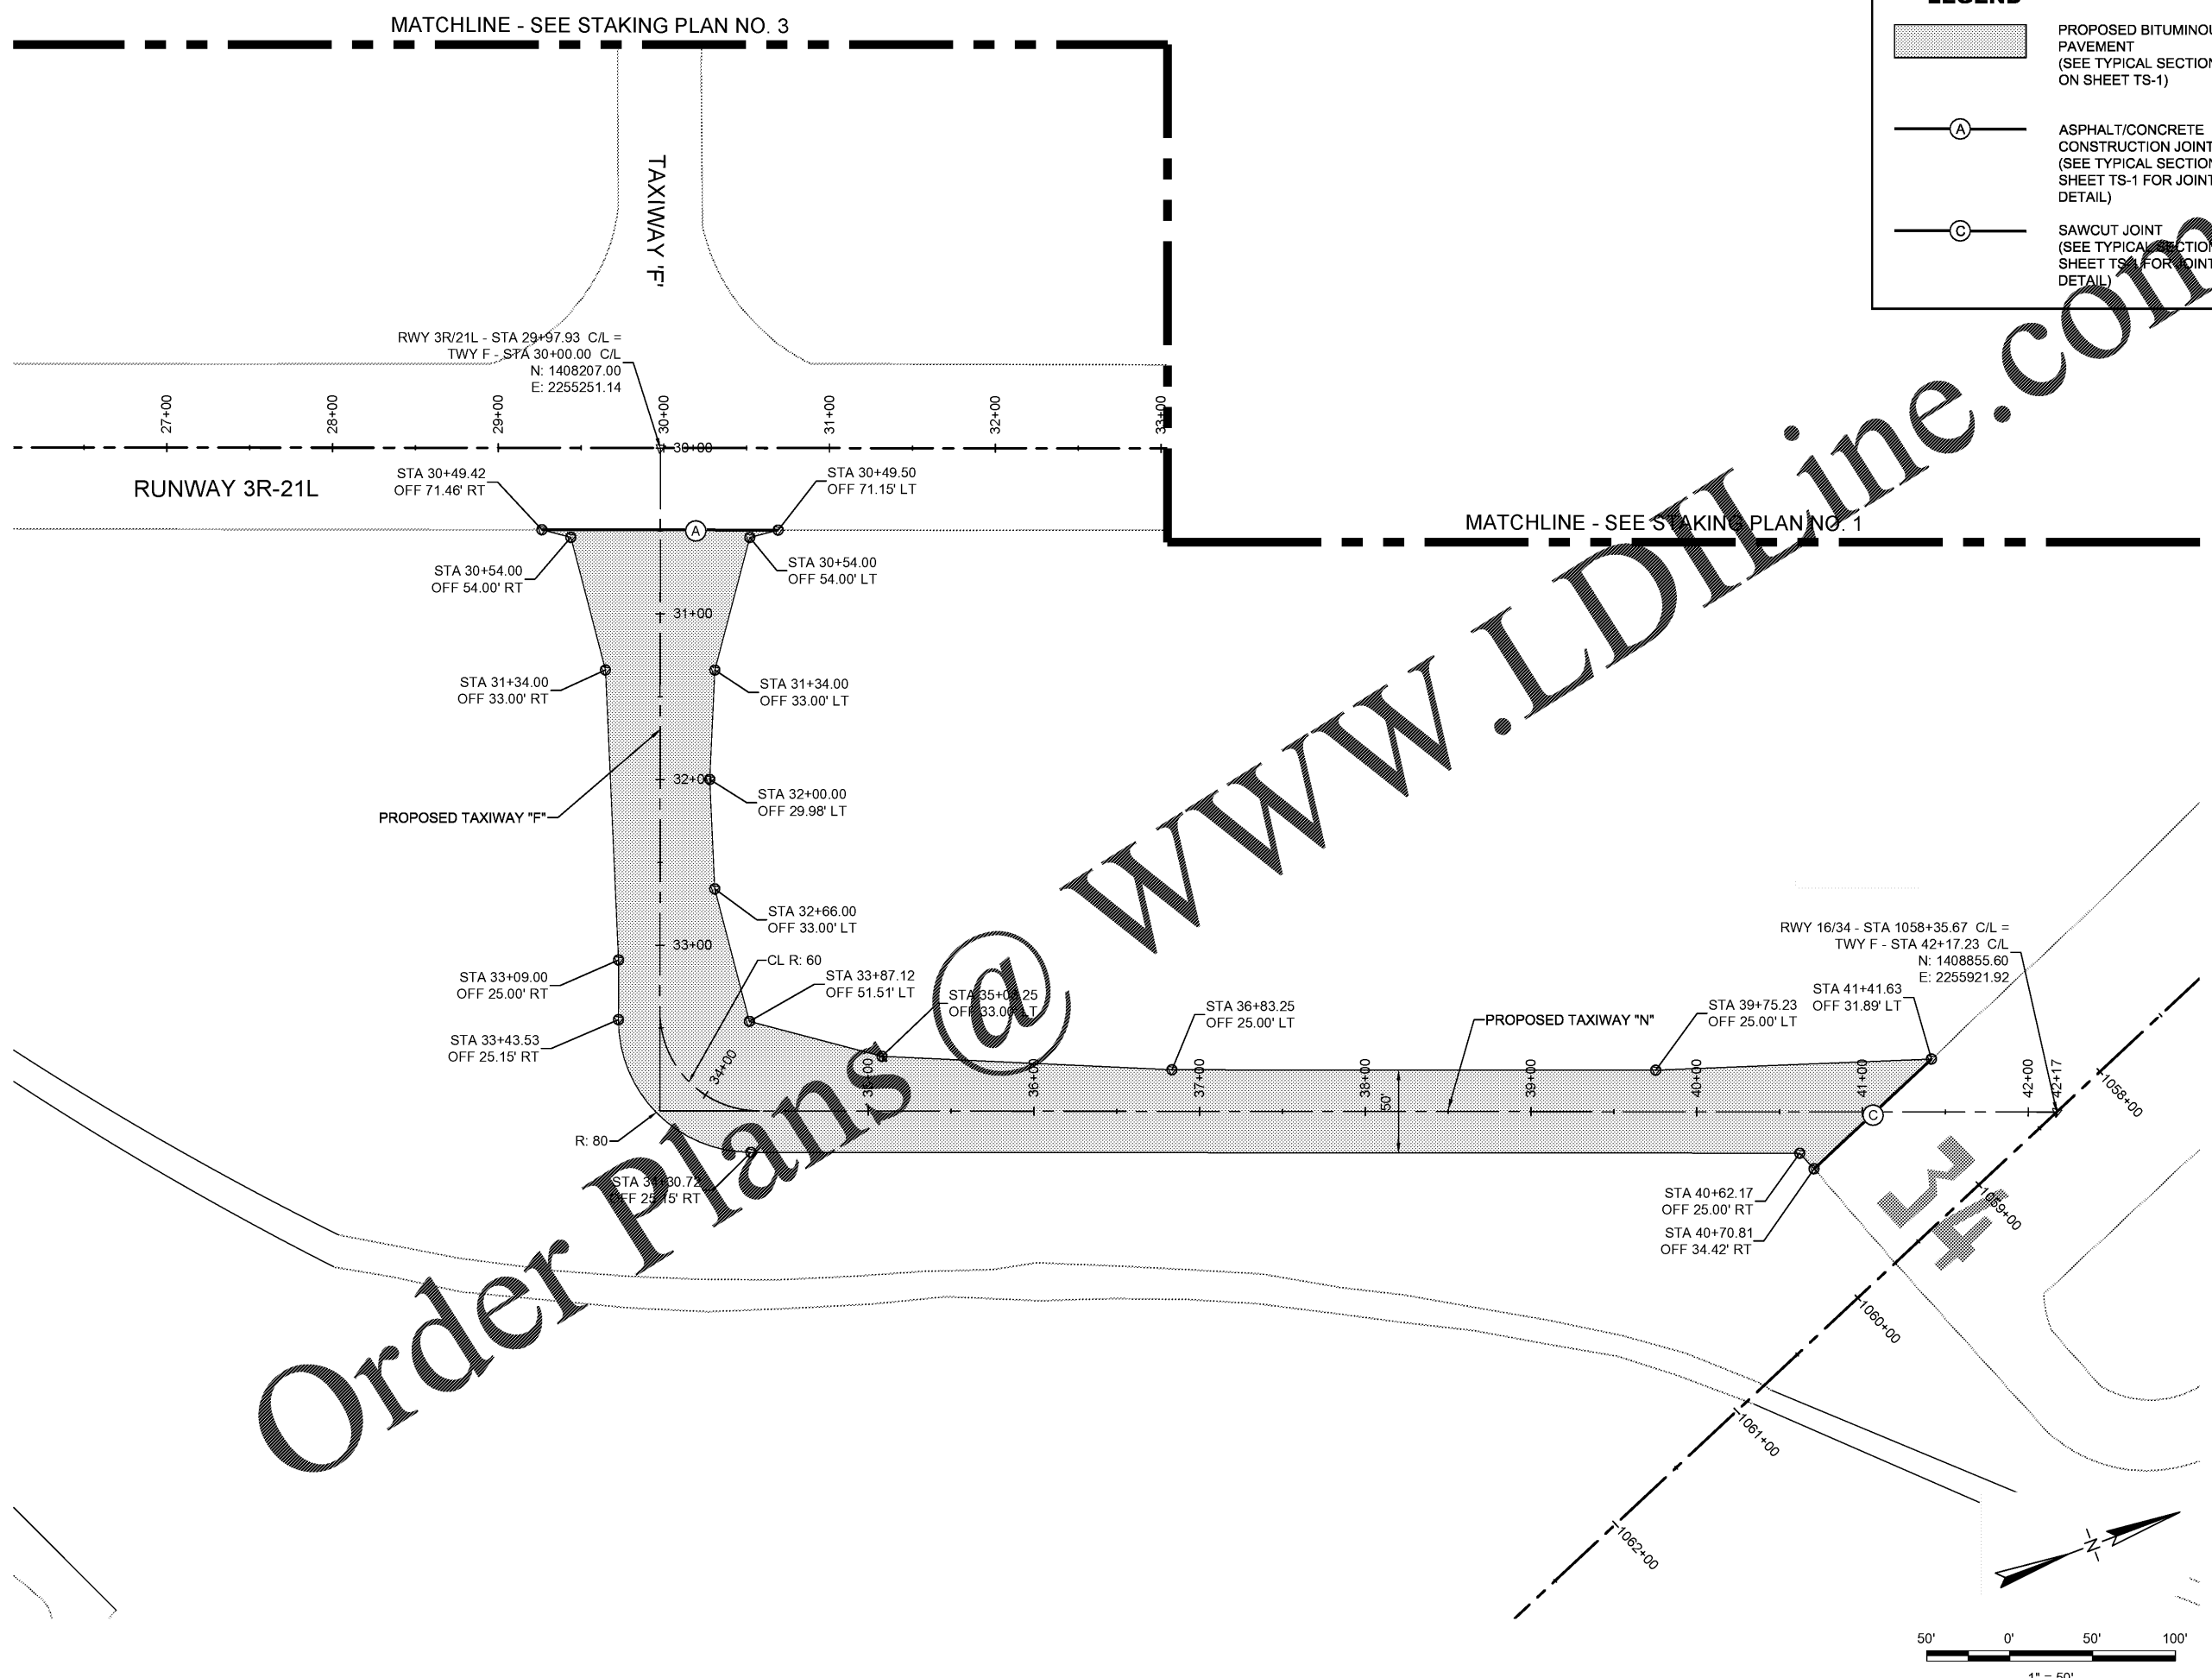

Order Plans @ www.LDOnline.com

