




**DEKALB PEACHTREE  
AIRPORT**  
DEKALB COUNTY, GEORGIA

**Michael Baker  
INTERNATIONAL**

Designer: <b>MNC</b>	
Technician: <b>MNC</b>	
Checked by: <b>JWS</b>	
Project Number: <b>174297</b>	

Notes:

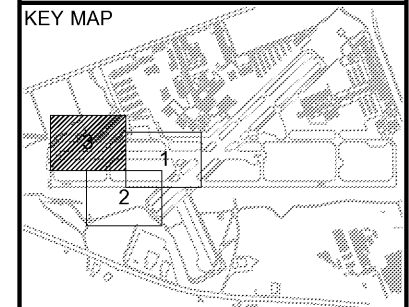

REVISIONS			
No.	Description	Date	By


Project Name:  
**RUNWAY INCURSION  
MITIGATION IMPROVEMENTS  
(PDK 11)**

Drawing Name:  
**STAKING PLAN  
NO. 3**

ITB# 20-101257	
Date: <b>FEBRUARY, 2020</b>	Sheet Number: <b>18</b> of <b>72</b>
Scale: <b>1" = 50'</b>	Drawing Number: <b>ST-3</b>

**LEGEND**

- PROPOSED BITUMINOUS PAVEMENT (SEE TYPICAL SECTION ON SHEET TS-1)
- ASPHALT/CONCRETE CONSTRUCTION JOINT (SEE TYPICAL SECTIONS SHEET TS-1 FOR JOINT DETAIL)
- SAWCUT JOINT (SEE TYPICAL SECTIONS SHEET TS-1 FOR JOINT DETAIL)

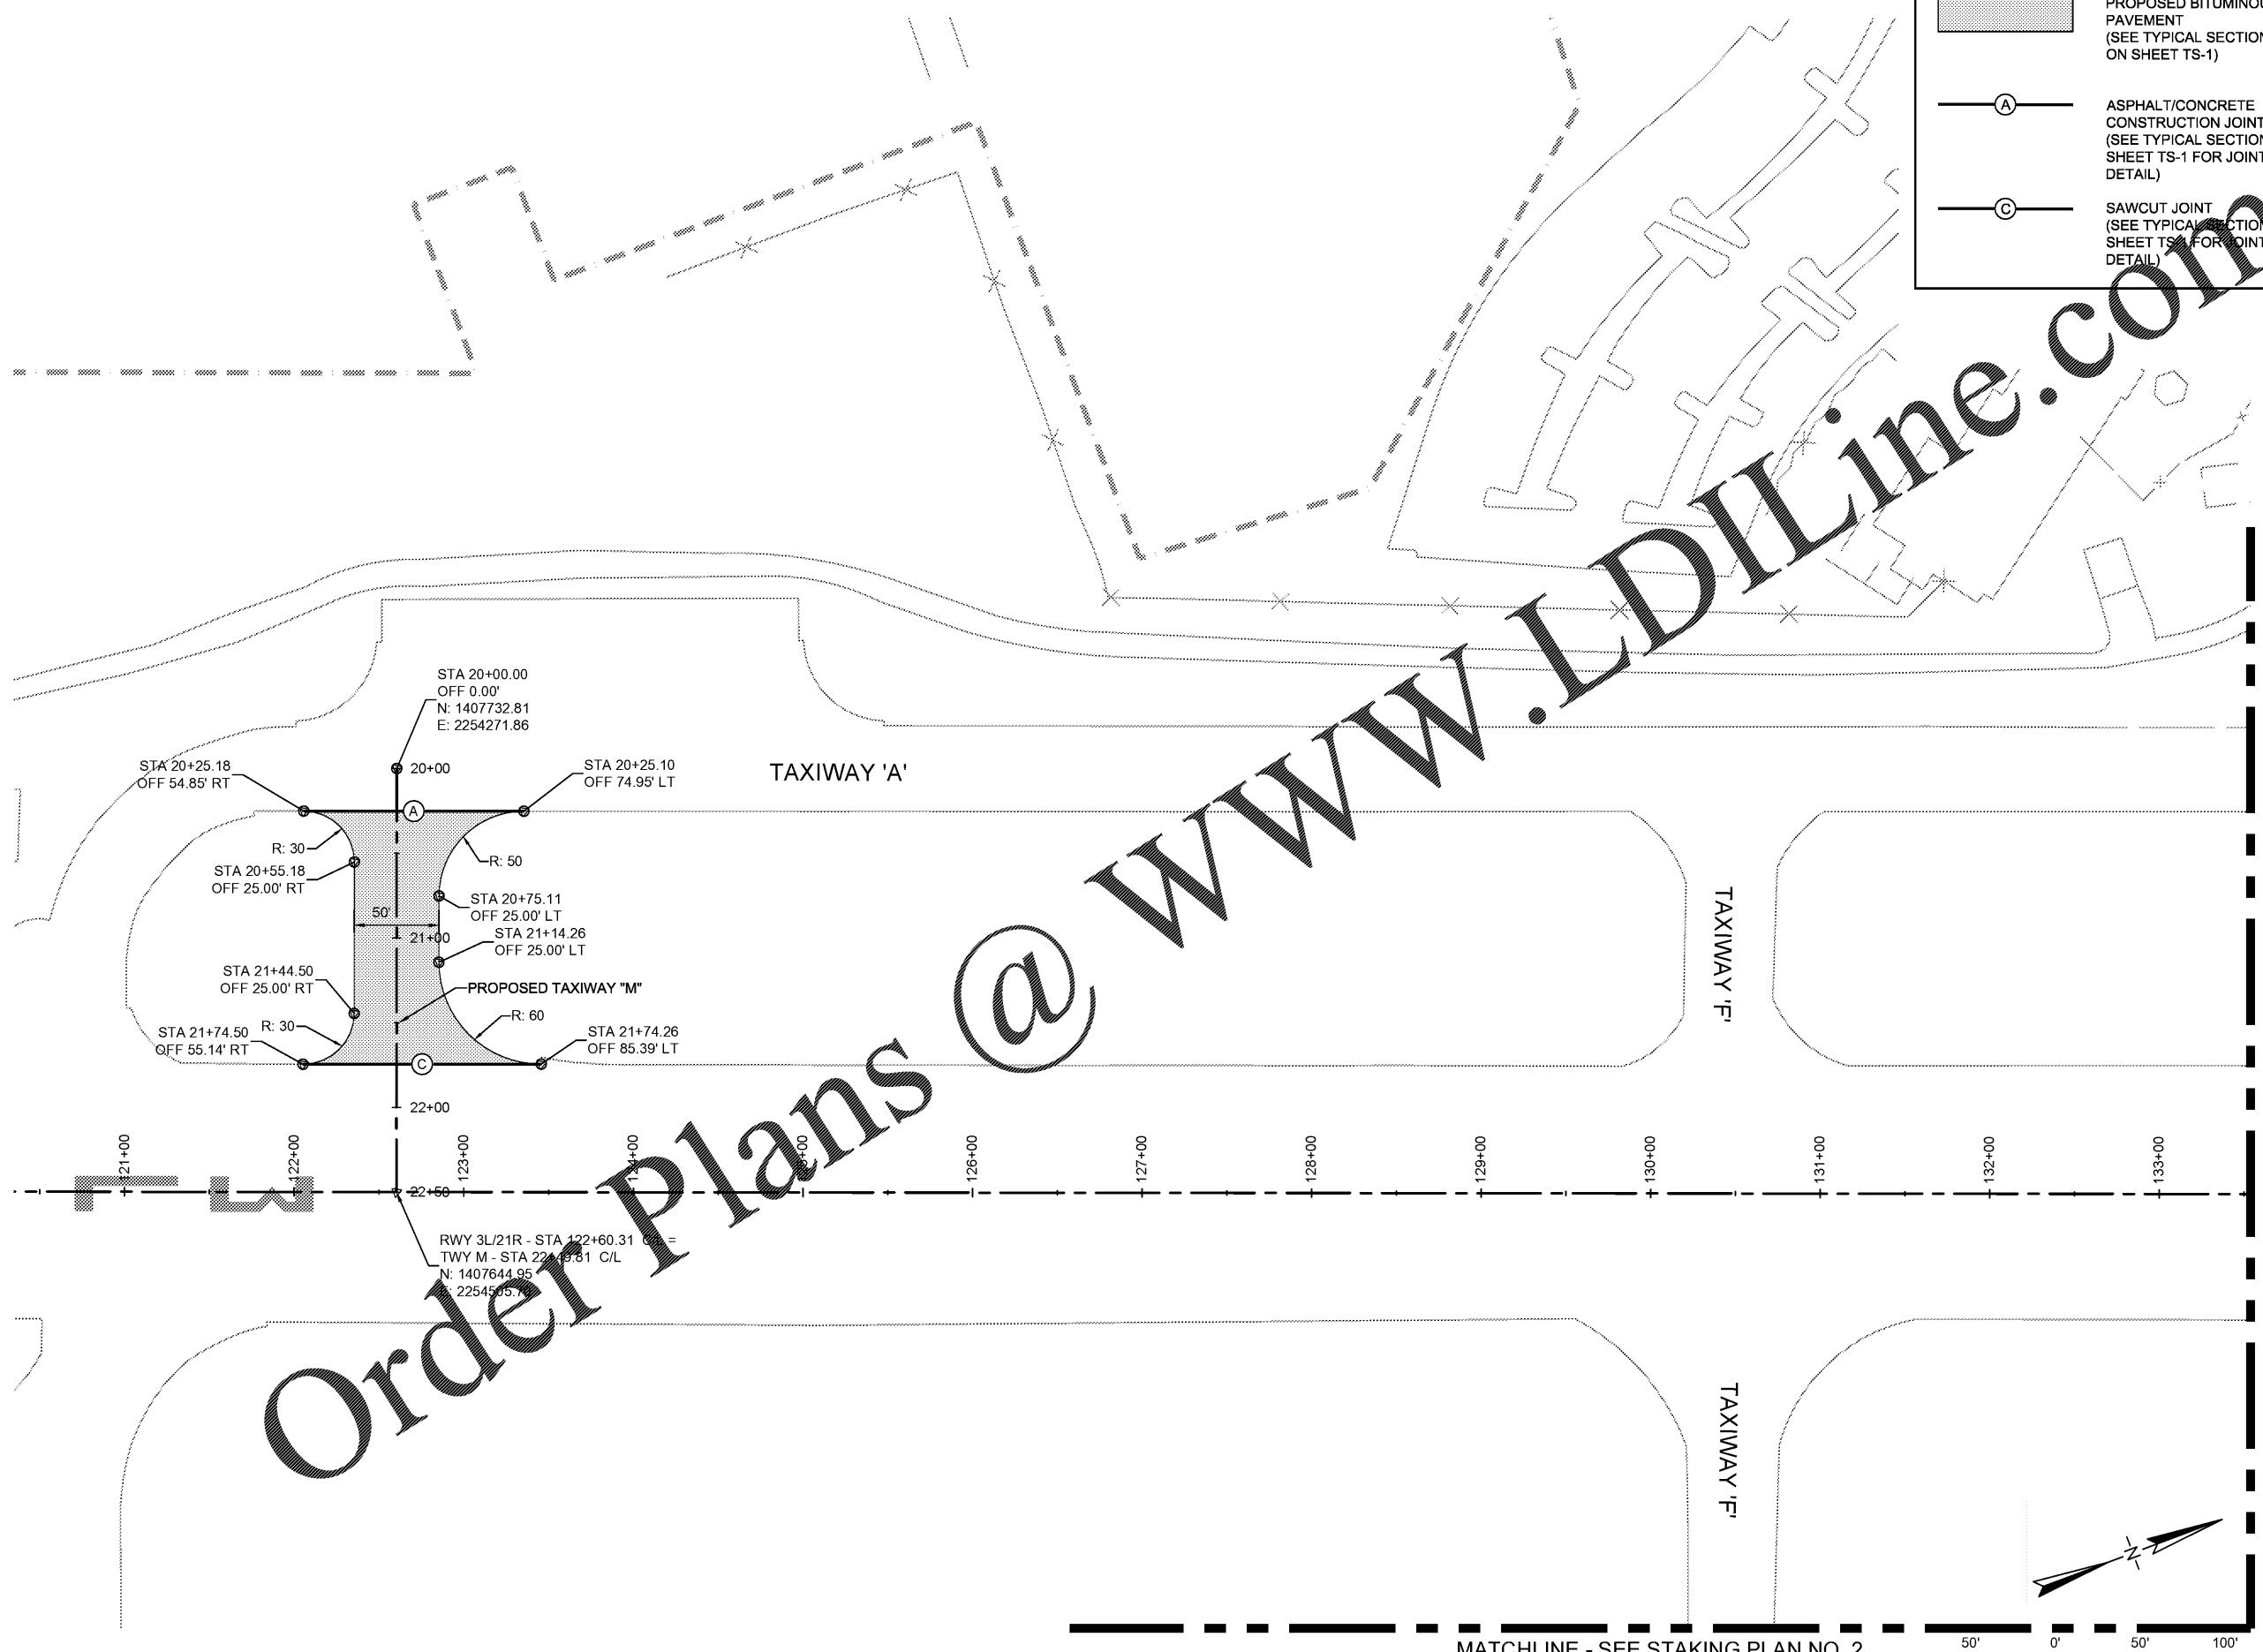

Order Plans @ [www.LDILine.com](http://www.LDILine.com)