



DEKALB PEACHTREE AIRPORT
DEKALB COUNTY, GEORGIA

Michael Baker INTERNATIONAL

Designer: MRP	
Technician: MRP	
Checked by: JWS	
Project Number: 174297	

Notes:


1. CONTRACTOR IS RESPONSIBLE FOR MAINTAINING SMOOTH VERTICAL FACE ONCE SAWCUT IS COMPLETE.

REVISIONS			
No.	Description	Date	By


Project Name:
RUNWAY INCURSION MITIGATION IMPROVEMENTS (PDK 11)

Drawing Name:
TYPICAL SECTIONS

ITB# 20-101257	
Date: FEBRUARY, 2020	Sheet Number: 19 of 72
Scale: N.T.S.	Drawing Number: TS-1

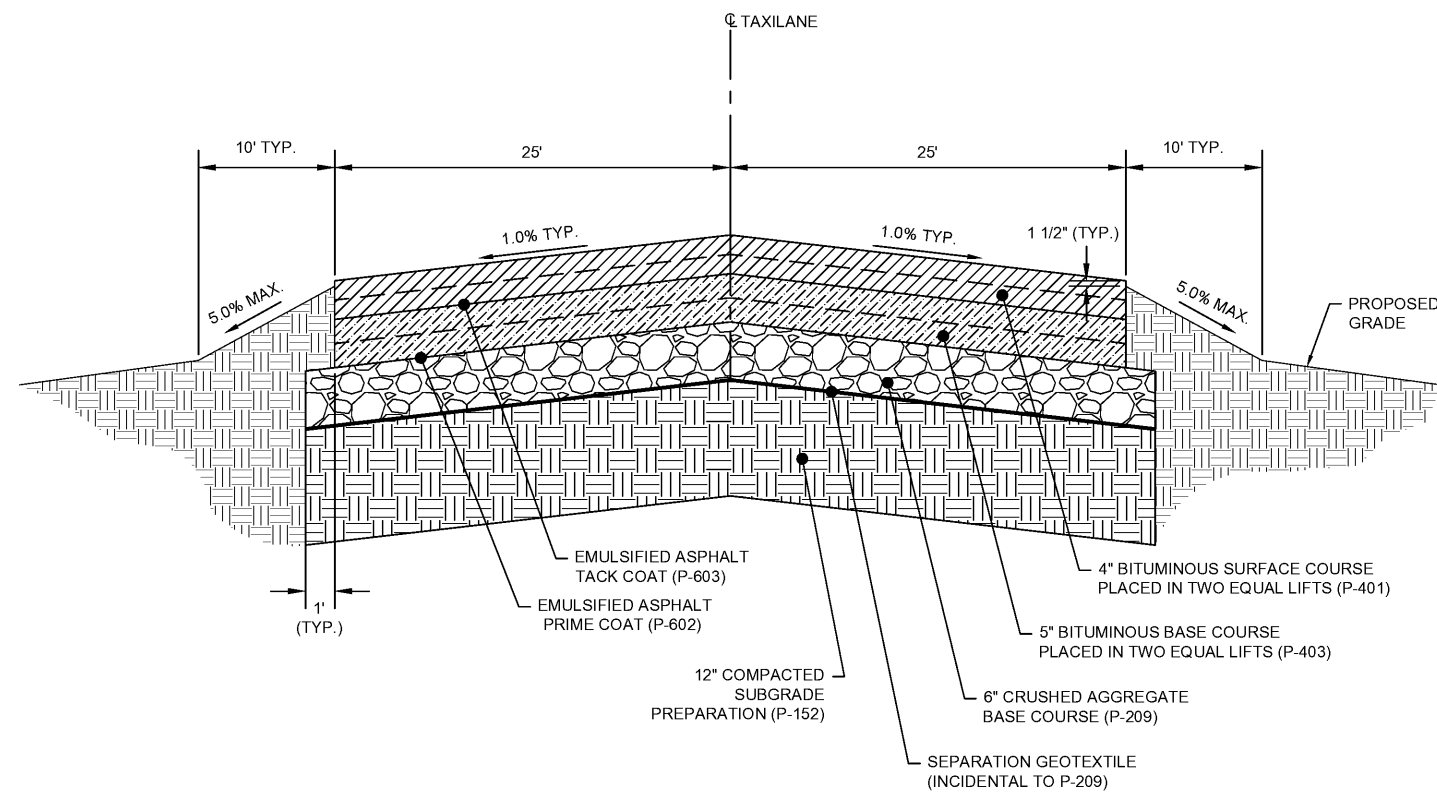


TYPICAL SECTION - AIRFIELD FLEXIBLE PAVEMENT
N.T.S.

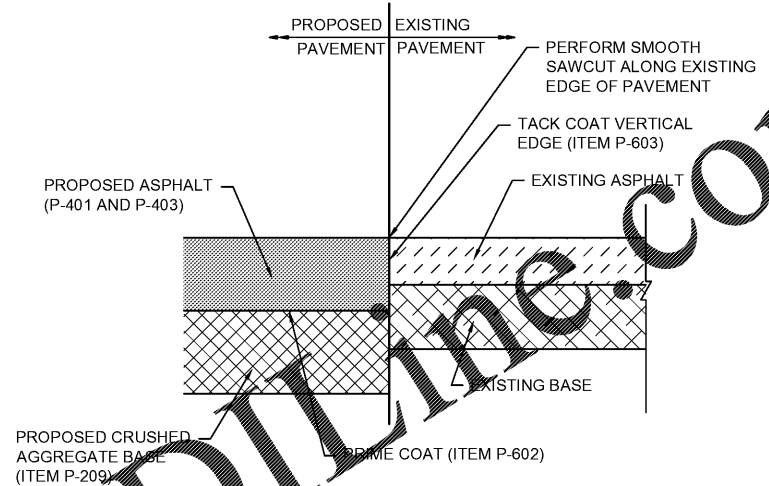

1. CONTRACTOR IS RESPONSIBLE FOR MAINTAINING SMOOTH VERTICAL FACE ONCE SAWCUT IS COMPLETE.

SAWCUT JOINT DETAIL
N.T.S.

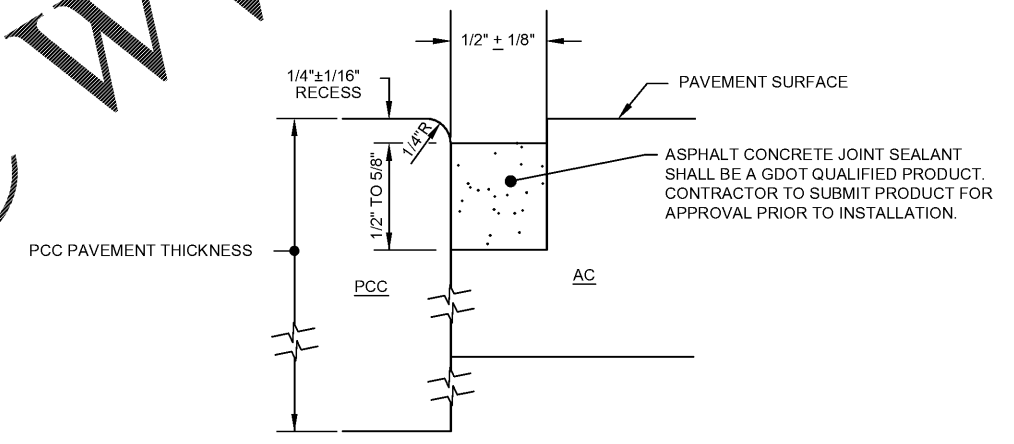

NOTE: JOINT DIMENSIONS SHALL BE MODIFIED TO MEET APPROVED SEAL MANUFACTURER'S SPECIFICATION.

DETAIL 1
ASPHALT/CONCRETE JOINT SEALANT
N.T.S.

Order Plans @ www.LDILine.com