








**DEKALB PEACHTREE
AIRPORT**
DEKALB COUNTY, GEORGIA

**Michael Baker
INTERNATIONAL**

Designer:
CPC
Technician:
KJM
Checked by:
JWS
Project Number:
174297

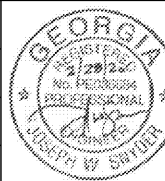

Notes:

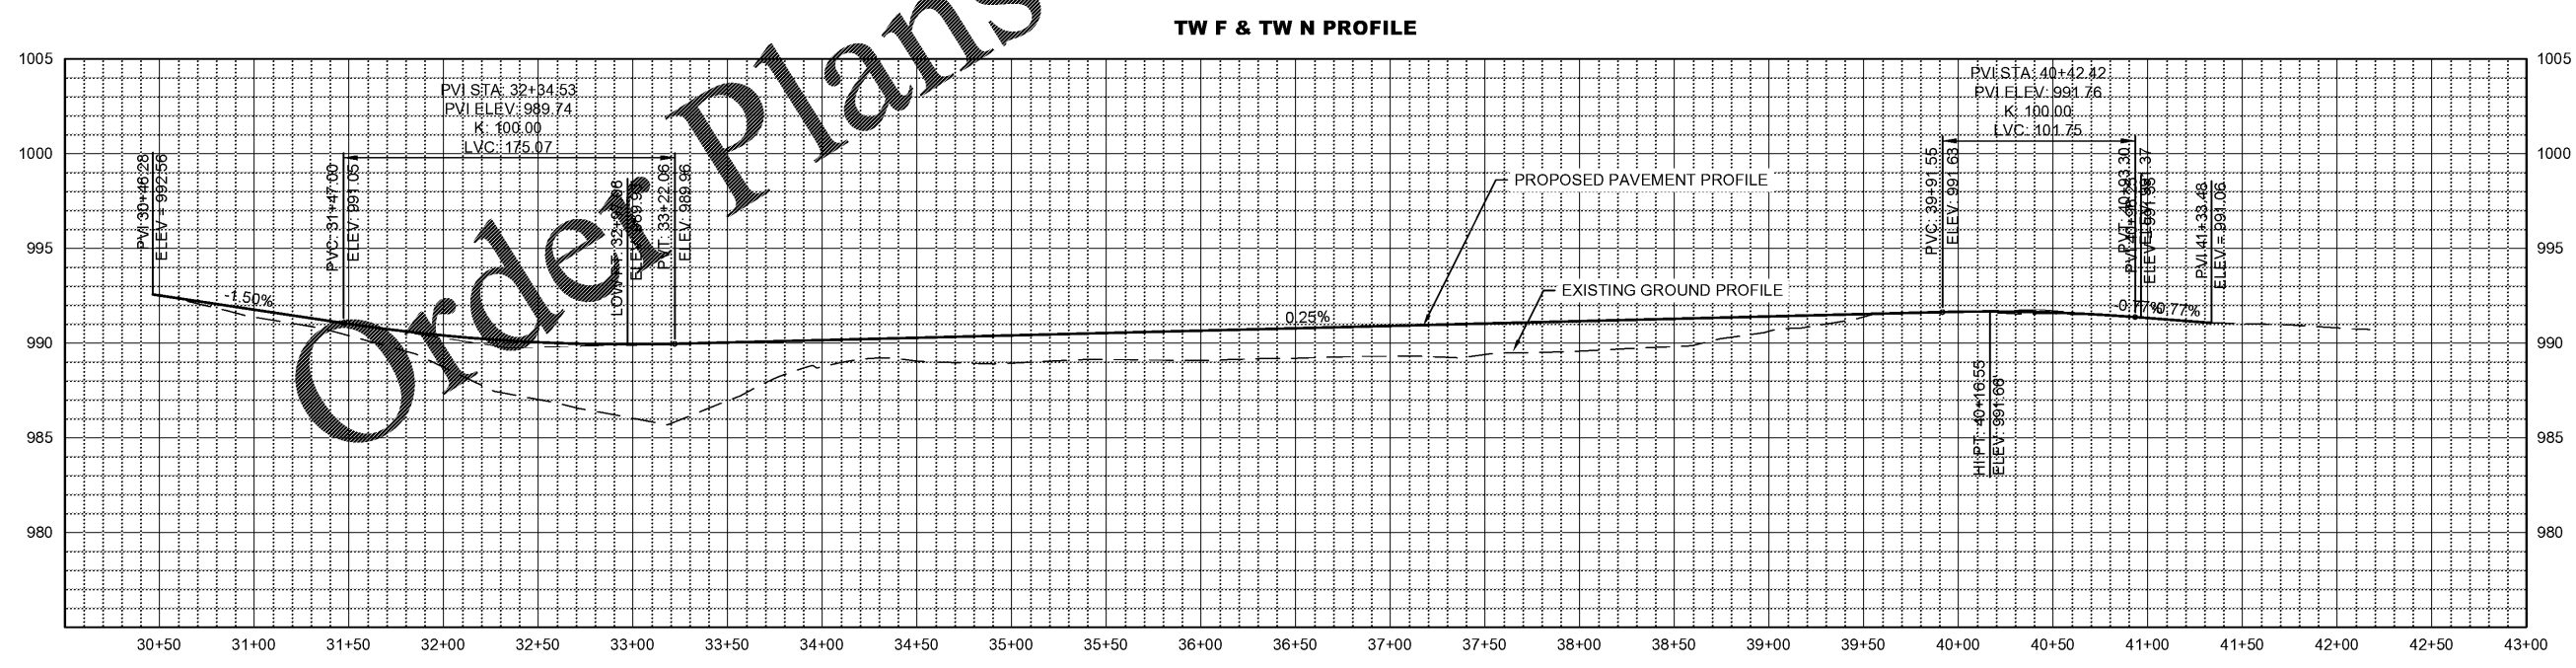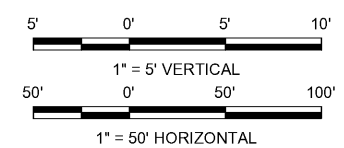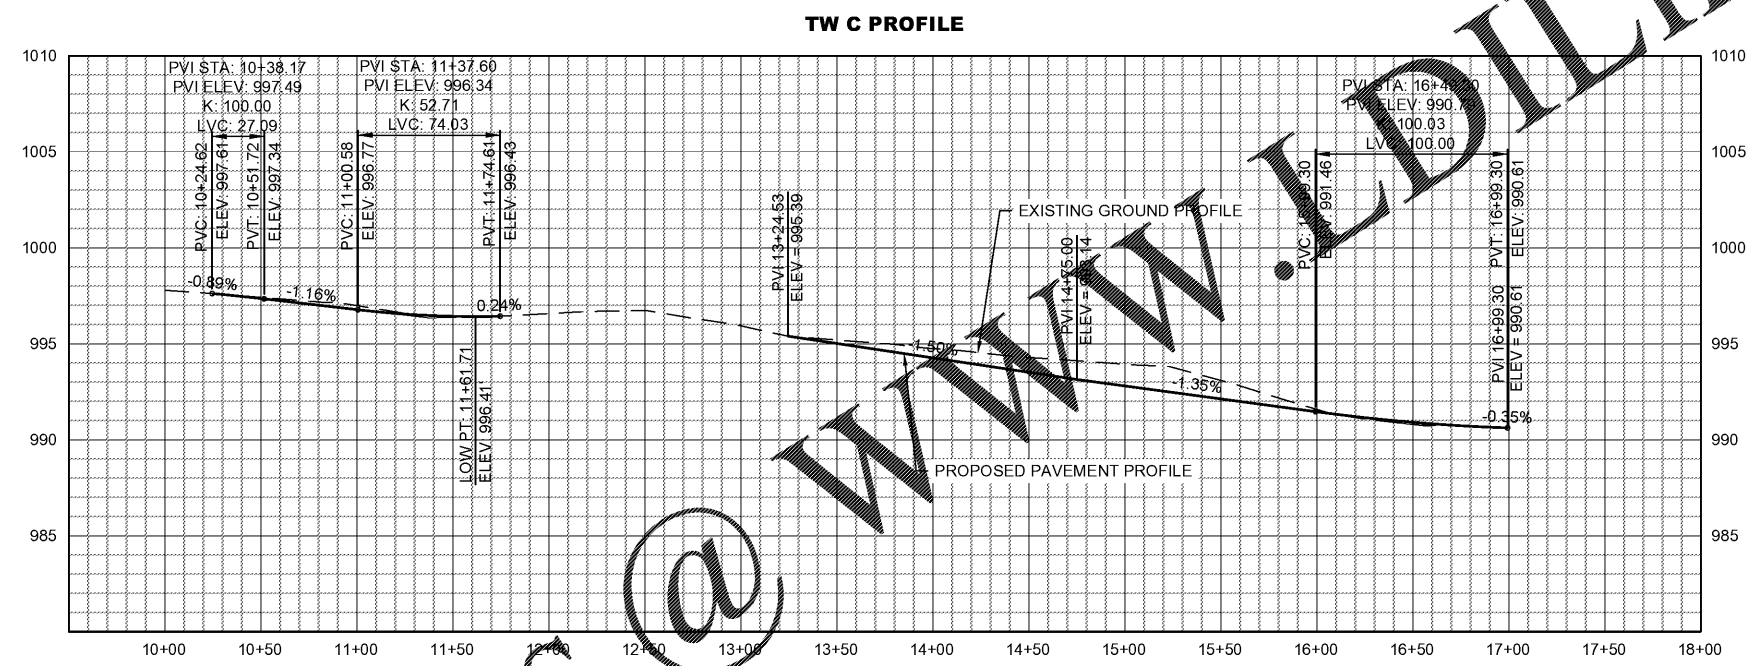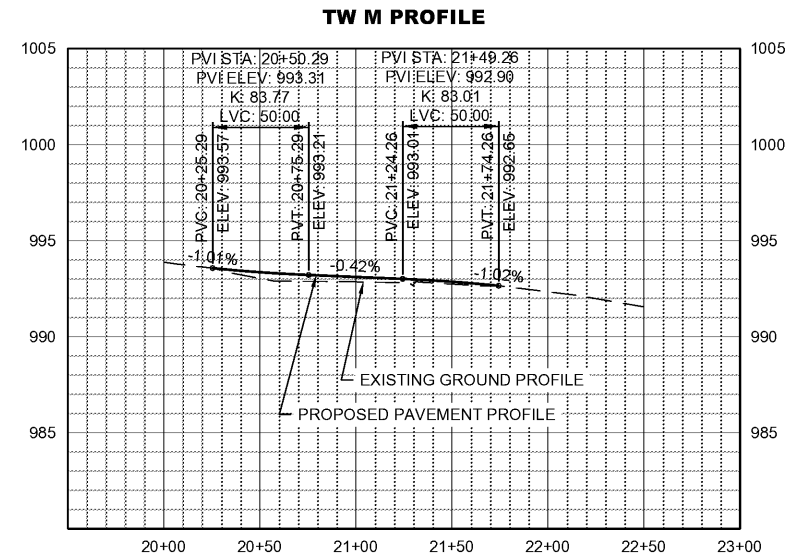

REVISIONS			
No.	Description	Date	By

Project Name:
**RUNWAY INCURSION
MITIGATION IMPROVEMENTS
(PDK 11)**

Drawing Name:
**PAVEMENT
PROFILES**

ITB# 20-101257
Date: **FEBRUARY, 2020** Sheet Number: **25** of **72**
Scale: **1" = 50' H** Drawing Number: **PR-1**
1" = 5' V