





**DEKALB PEACHTREE  
AIRPORT**  
DEKALB COUNTY, GEORGIA

**Michael Baker  
INTERNATIONAL**

Designer:  
**CPC**  
Technician:  
**KJM**  
Checked by:  
**JWS**  
Project Number:  
**174297**

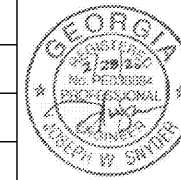

Notes:

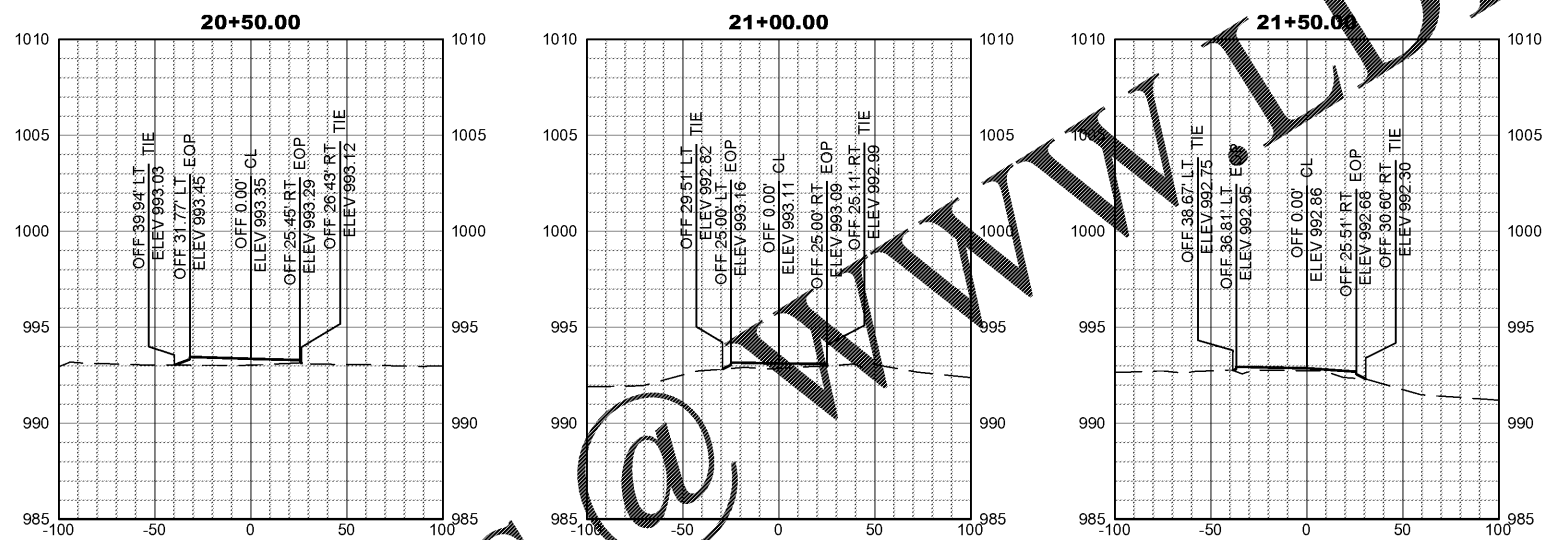

Order Plans @ WWW.DILine.com

REVISIONS			
No.	Description	Date	By

Project Name:  
**RUNWAY INCURSION  
MITIGATION IMPROVEMENTS  
(PDK 11)**

Drawing Name:  
**TAXIWAY M  
CROSS SECTIONS  
NO. 1**

ITB# 20-101257  
Date: **FEBRUARY, 2020** Sheet Number: **26** of **72**  
Scale: **1" = 50' H** Drawing Number: **XS-1**  
**1" = 5' V**

