


DEKALB PEACHTREE AIRPORT
DEKALB COUNTY, GEORGIA

Michael Baker INTERNATIONAL

Designer: **MRP**
 Technician: **MRP**
 Checked by: **JWS**
 Project Number: **174297**



- Notes:
- REFER TO SHEET MD-1 FOR PAVEMENT MARKING DETAILS.
 - RUNWAY HOLDING POSITION MARKINGS NORTHING AND EASTING CALLOUTS ARE MARKED AT THE MIDPOINT OF THE OUTERMOST YELLOW SOLID LINE AND DO NOT INCLUDE THE SIX (6) INCH BLACK BORDER.

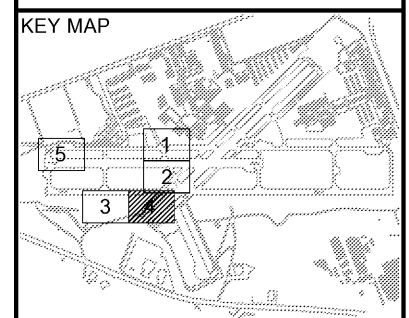

REVISIONS


No.	Description	Date	By

Project Name: **RUNWAY INCURSION MITIGATION IMPROVEMENTS (PDK 11)**

Drawing Name: **PAVEMENT MARKING PLAN NO. 4**

ITB# 20-101257

Date: FEBRUARY, 2020	Sheet Number: 42 of 72
Scale: 1" = 30'	Drawing Number: MP-4

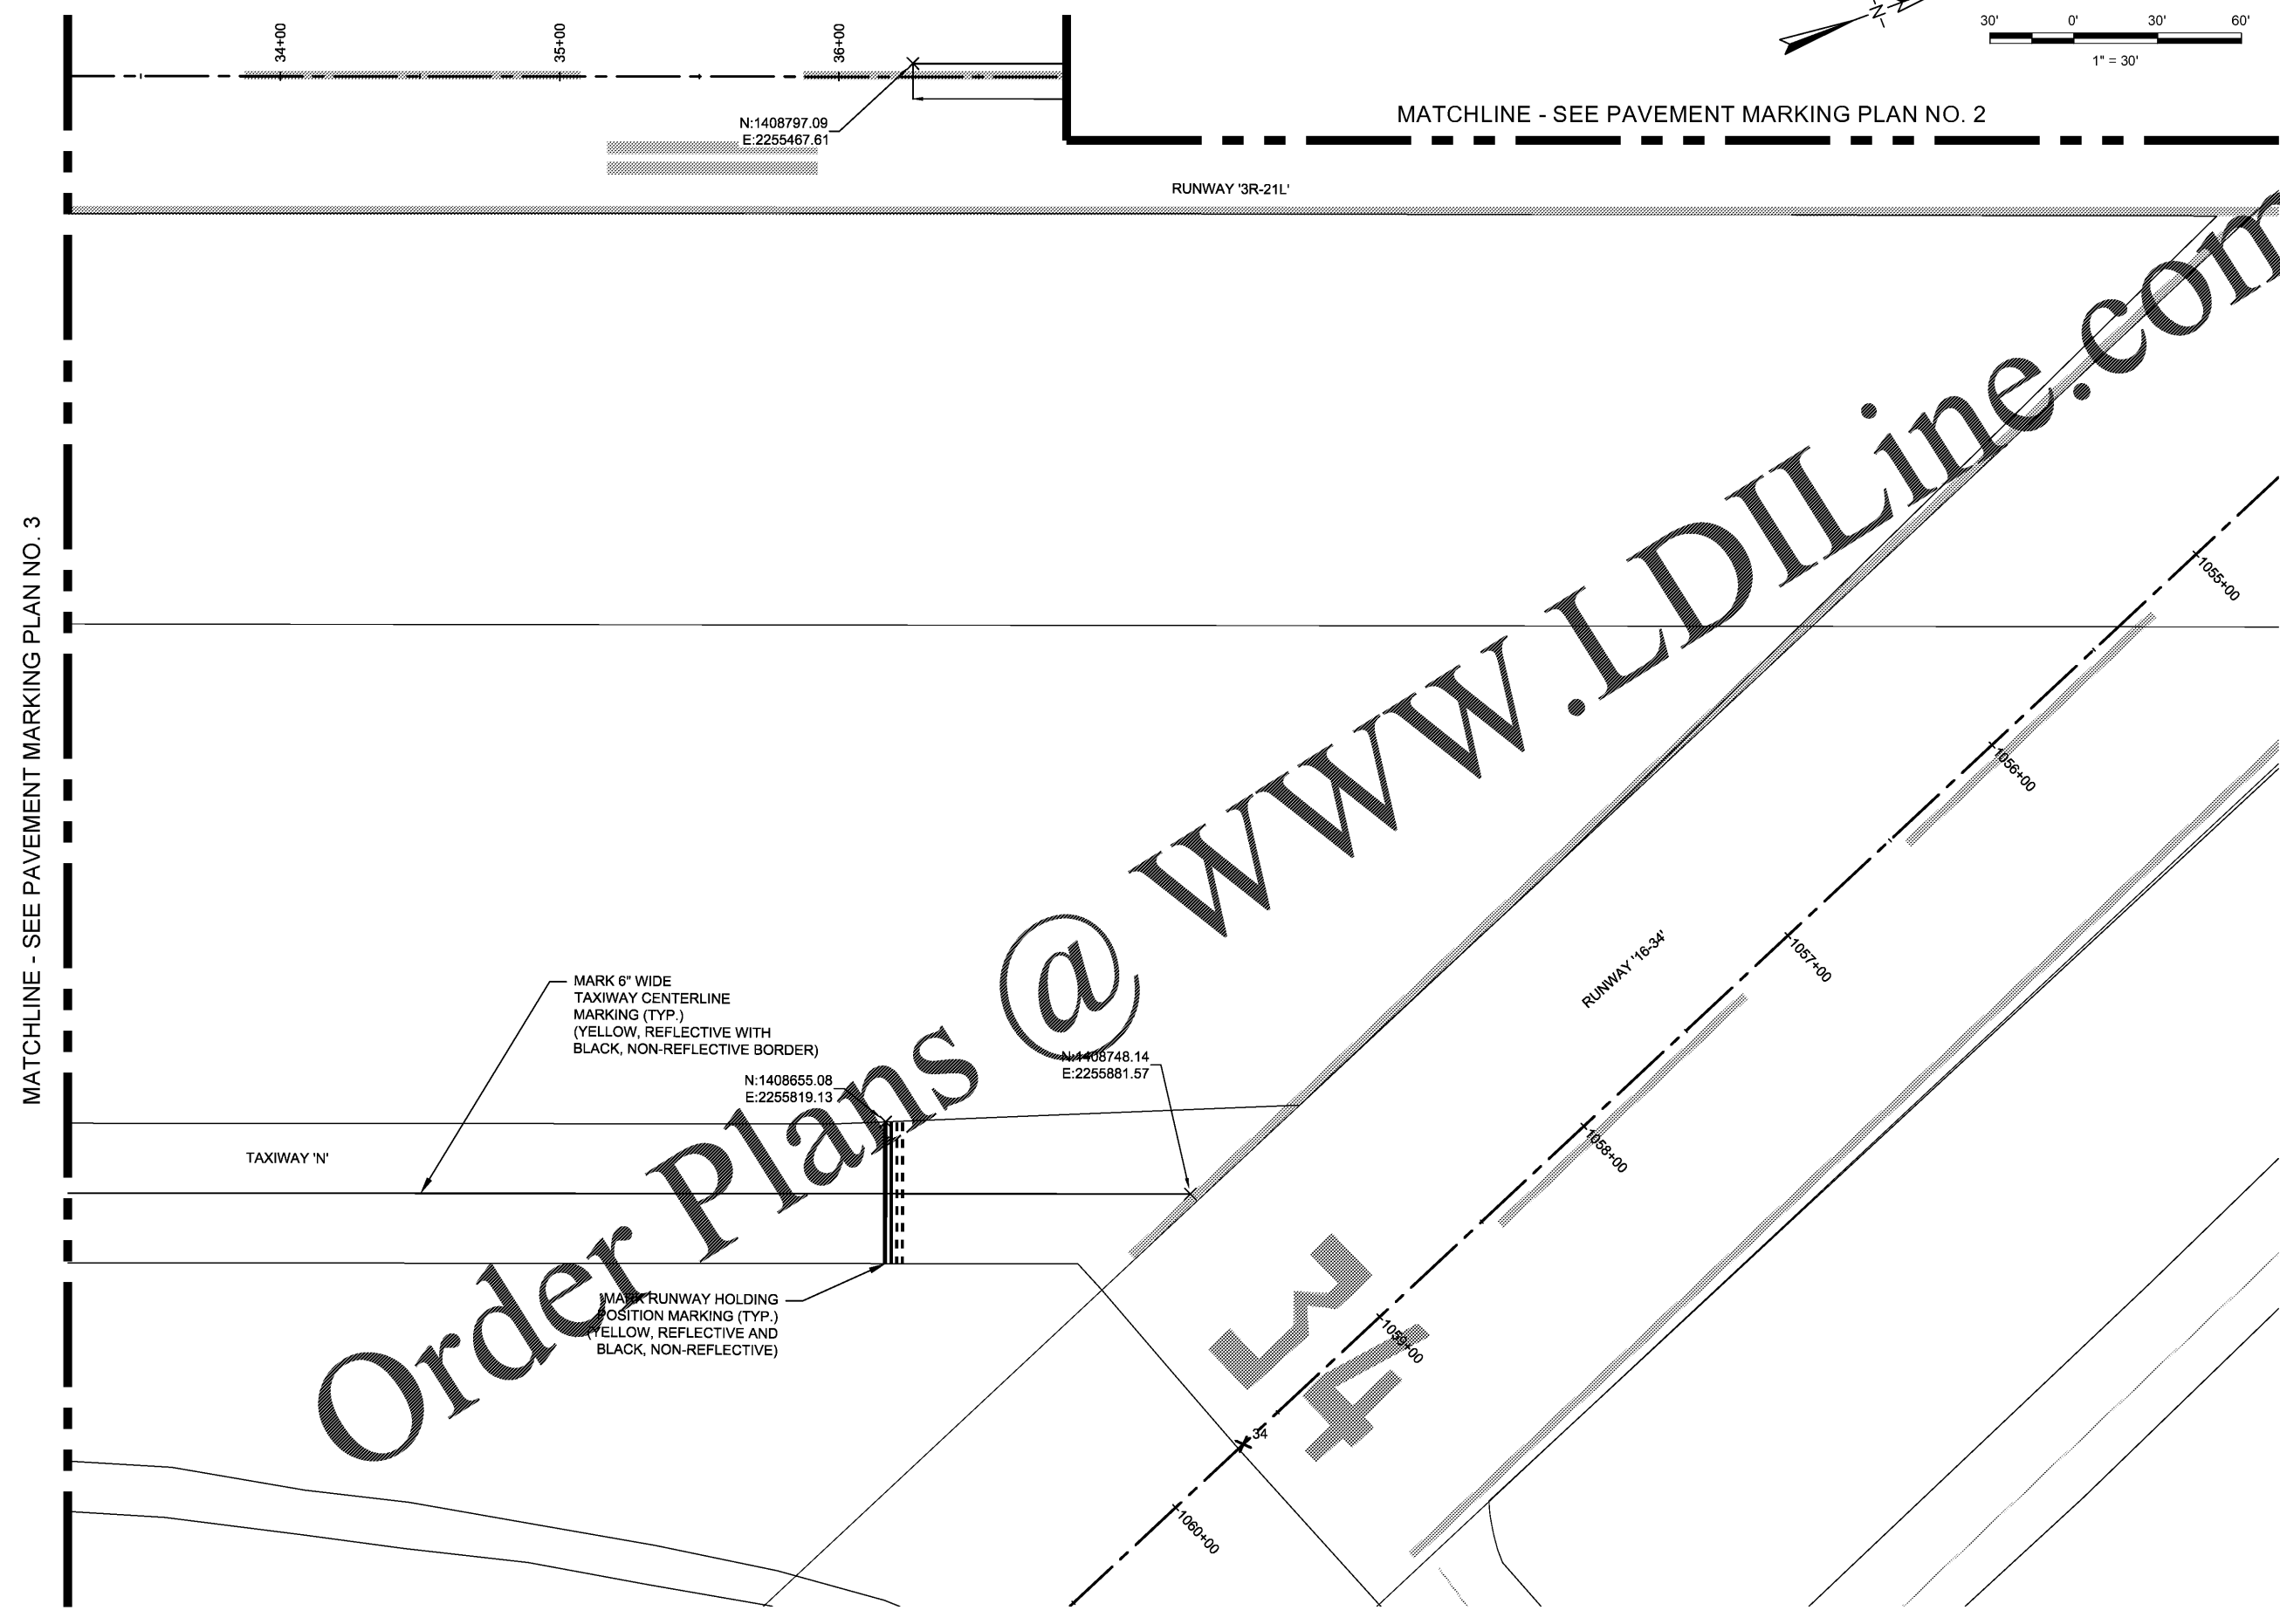

MATCHLINE - SEE PAVEMENT MARKING PLAN NO. 3

Order Plans @ www.LDILine.com